

**SOUTHEAST ATLANTA LIBRARY
ADDENDUM #4
OCTOBER 22, 2014**

This Addendum #4 dated October 16, 2014 issued by C D Moody Construction, Co., Inc. is hereby made part of the Southeast Atlanta Library. The changes and/or clarifications included in this Addendum shall be considered as part of the Bidding Documents and shall supersede, amend, add to, or subtract from those conditions included in the original Bid Documents, including the Project Bid Package, Drawings, Specifications, previous Addenda, etc.

Failure to acknowledge this Addendum may subject Bidder to disqualification.


Addendum #4 Contract Drawings

- Drawings A13.01, A13.02 and REF-1 dated 10/20/14. Drawings listed have been issued to supersede corresponding drawings dated 9/3/14.


END OF ADDENDUM #4

GENERAL MILLWORK NOTES


1. ALL PUBLIC MILLWORK SHALL BE STAINED WOOD VENEER W/ HDWD EDGE BANDING AND 3/4" SOLID SURFACE TOPS (QUARTZ) UNLESS NOTED OTHERWISE.
2. ALL STAFF & NON-PUBLIC AREA MILLWORK SHALL BE PLASTIC LAMINATE CABINETS & TOPS, UNLESS NOTED OTHERWISE.
3. EXACT GROMMET LOCATIONS ARE TO BE COORDINATED IN THE SHOP DRAWING PHASE WITH OWNER PROVIDED EQUIPMENT AND THE LOCATIONS OF OUTLETS.
4. ALL GROMMETS IN COUNTERTOPS ARE TO HAVE DOUG MCKEITT, OR APPROVED EQUAL TRIM AND CAP TO MATCH COLOR OF THE COUNTERTOPS AS SELECTED BY THE ARCHITECT FROM THE MFR'S FULL RANGE.
5. DOOR HARDWARE FOR SERVICE DESK SHALL BE SAME MFR AS STYLE. FINISH, AS SPECIFIED FOR THE BUILDING. DOOR FUNCTION SHALL BE 'PASSAGE'.

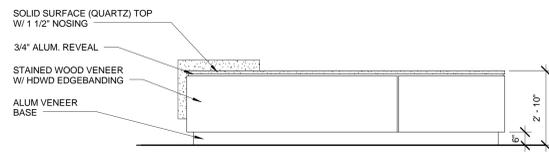


MILLWORK - SERVICE DESK - EAST ELEVATION
 2
 A13.01 3/8" = 1'-0"

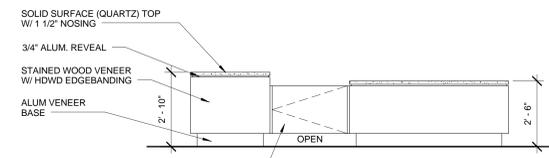


MILLWORK - SERVICE DESK - NORTH ELEVATION
 3
 A13.01 3/8" = 1'-0"

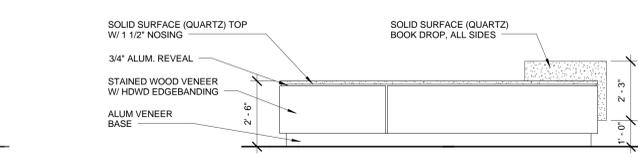


MILLWORK - SERVICE DESK - WEST ELEVATION
 5
 A13.01 3/8" = 1'-0"

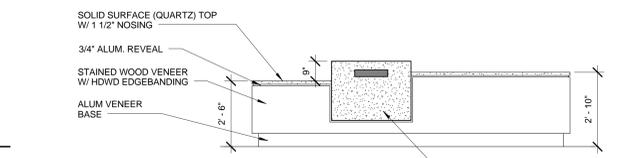


MILLWORK - SERVICE DESK - SOUTH ELEVATION
 4
 A13.01 3/8" = 1'-0"

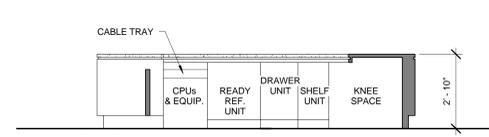


MILLWORK - SERVICE DESK - EAST INTERIOR ELEVATION
 6
 A13.01 3/8" = 1'-0"

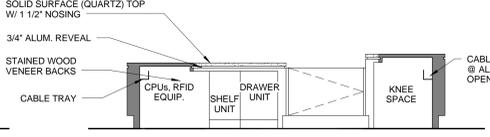


MILLWORK - SERVICE DESK - NORTH INTERIOR ELEVATION
 7
 A13.01 3/8" = 1'-0"

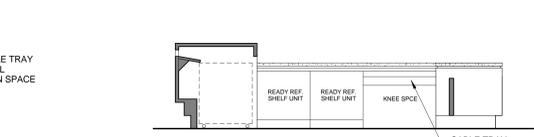


MILLWORK - SERVICE DESK - WEST INTERIOR ELEVATION
 9
 A13.01 3/8" = 1'-0"

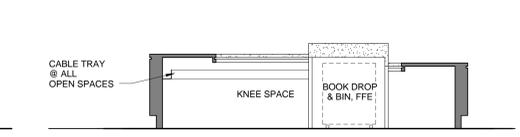


MILLWORK - SERVICE DESK - SOUTH INTERIOR ELEVATION
 8
 A13.01 3/8" = 1'-0"

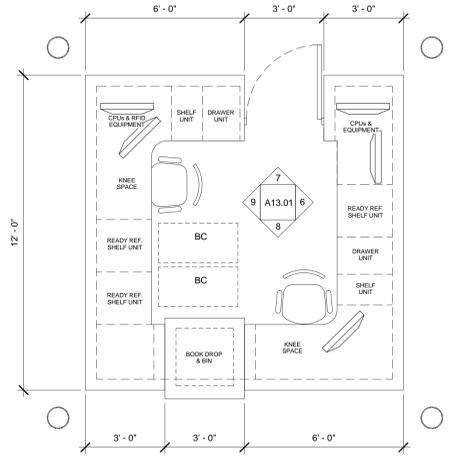


MILLWORK - ENLGD SERVICE DESK
 1
 A13.01 3/8" = 1'-0"

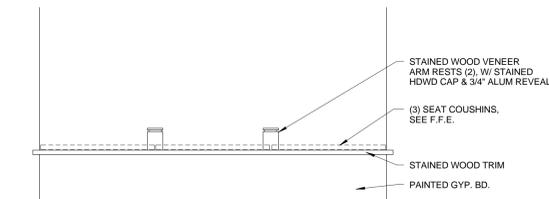


MILLWORK - BUILT-IN BENCH
 13
 A13.01 3/8" = 1'-0"

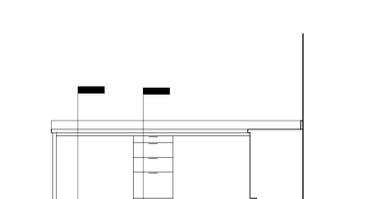


MILLWORK - WORK COUNTER
 23
 A13.01 3/8" = 1'-0"

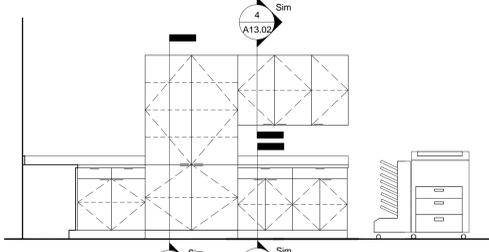


MILLWORK - STAFF COPY STATION
 22
 A13.01 3/8" = 1'-0"

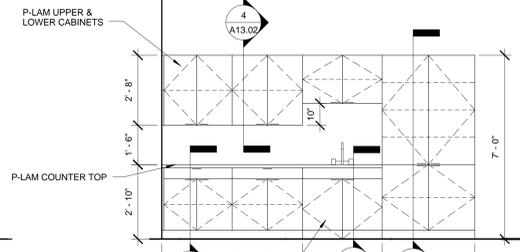


MILLWORK - PROGRAM ROOM
 17
 A13.01 3/8" = 1'-0"

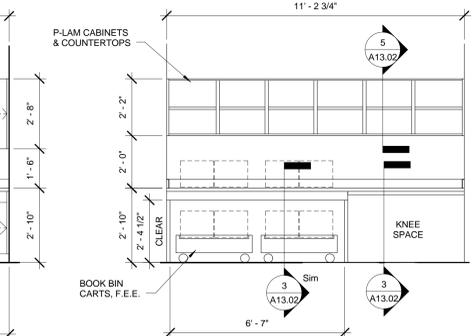


MILLWORK - SHIP. / REC.
 24
 A13.01 3/8" = 1'-0"

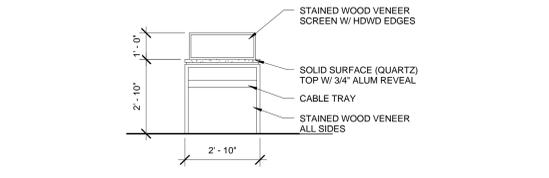


MILLWORK - SELF CHECK KIOSK
 15
 A13.01 3/8" = 1'-0"

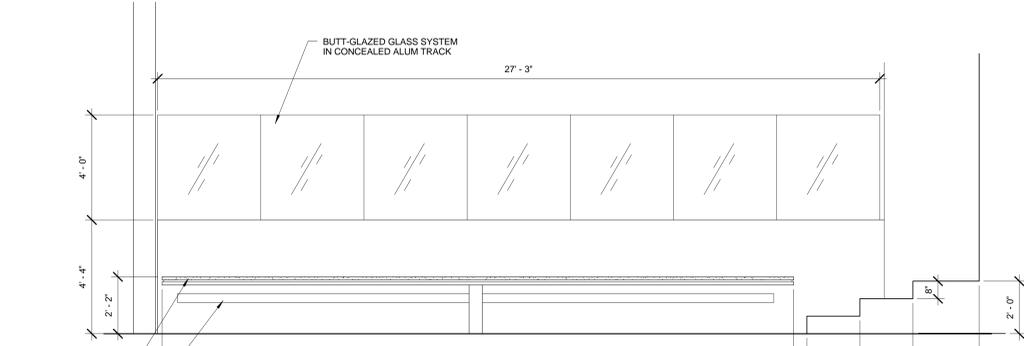


MILLWORK - CHILDREN COMPUTERS
 19
 A13.01 3/8" = 1'-0"

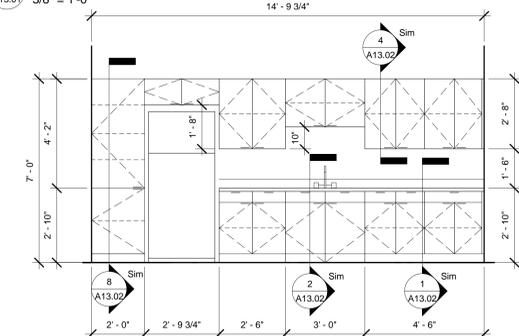


MILLWORK - BREAK ROOM
 25
 A13.01 3/8" = 1'-0"

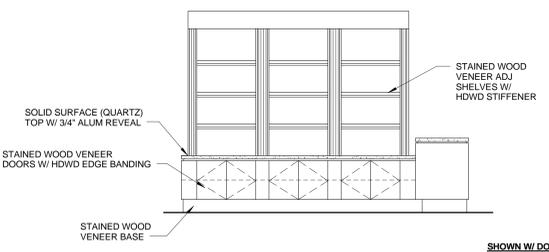


MILLWORK - BOOK SALES FRONT
 10
 A13.01 3/8" = 1'-0"

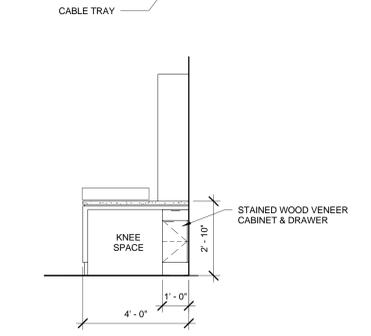


MILLWORK - BOOK SALES SIDE WORKSTATION
 12
 A13.01 3/8" = 1'-0"

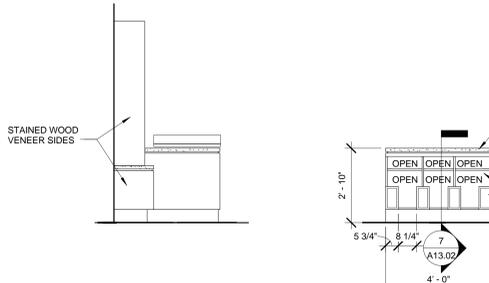


MILLWORK - LITERATURE DISPLAY
 14
 A13.01 3/8" = 1'-0"

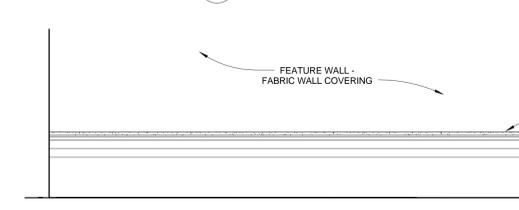

MILLWORK - TEEN COMPUTERS
 20
 A13.01 3/8" = 1'-0"

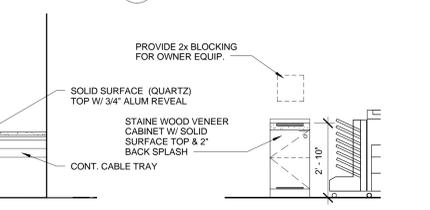

MILLWORK - TEEN COPY STATION
 21
 A13.01 3/8" = 1'-0"

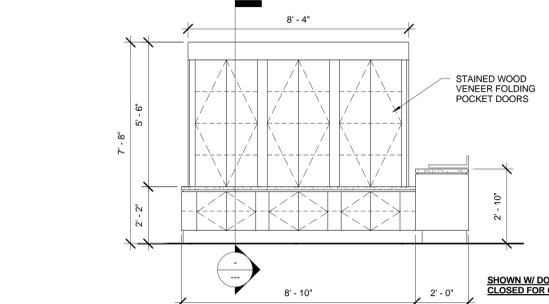

MILLWORK - BOOK SALES FRONT
 10
 A13.01 3/8" = 1'-0"

MILLWORK - BOOK SALES SIDE WORKSTATION
 12
 A13.01 3/8" = 1'-0"

MILLWORK - BOOK SALES SIDE
 11
 A13.01 3/8" = 1'-0"

MILLWORK - LITERATURE DISPLAY
 14
 A13.01 3/8" = 1'-0"

MILLWORK - GALLEY
 16
 A13.01 3/8" = 1'-0"

MILLWORK - RESTROOM VANITY
 18
 A13.01 3/8" = 1'-0"

NEW SOUTHEAST ATLANTA PUBLIC LIBRARY
 1463 PRYOR ROAD SW
 ATLANTA/FULTON COUNTY, GEORGIA 30315

CONSULTANT

DRAWING TITLE
MILLWORK ELEVATIONS



PROFESSIONAL SEAL

ISSUE/REV.	DATE

Scales as stated herein are valid on the original drawing. The dimensions of which are noted in blue. The scale of the notes are given in inches and are not to be used on any other project. It is to be retained open request.

CHECKED	SRS
DRAWN	SRS
DATE	10/20/2014
SCALE	As indicated
PROJECT NO.	4110
FILE NAME	C:\Users\sgd\Documents\CDD Interior Model_SRS.rvt
DRAWING NO.	A13.01


A13.01
 SHEET OF SHEETS

NOT FOR CONSTRUCTION


ISSUE/REV.	DATE

Scale as stated herein are valid on the original drawing. The dimensions of which are 3/16" and 1/8". The scale of the drawings are given in inches and feet. 


DRWING	SRS
CHECKED	SRS/DLD
DATE	10/20/2014
SCALE	1" = 1'-0"
PROJECT NO.	4110
FILE NAME	C:\Users\stl\Documents\CAD Interior Model_SRS.dwg
DRAWING NO.	A13.02

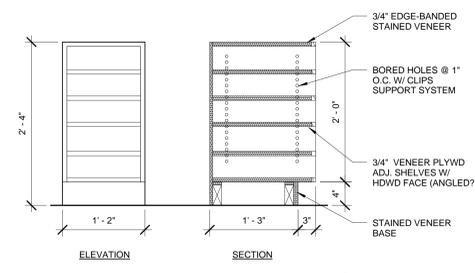


DETAIL - SHELVING UNIT @ SERVICE DESK
 10
 A13.02 1" = 1'-0"

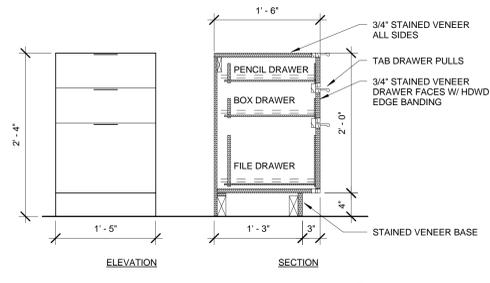


DETAIL - DRAWER UNIT @ SERVICE DESK
 9
 A13.02 1" = 1'-0"

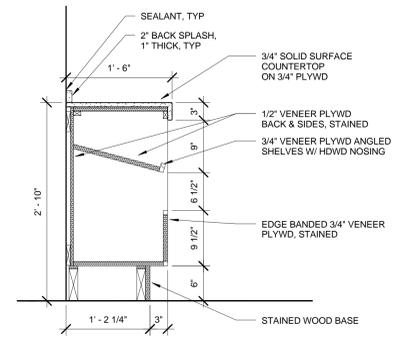


DETAIL - LITERATURE DISPLAY
 7
 A13.02 1" = 1'-0"

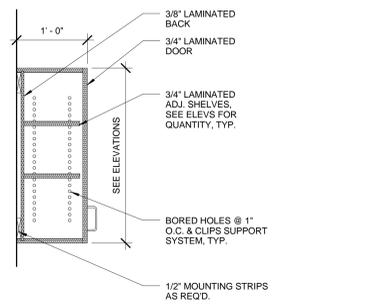


DETAIL - WALL CABINET
 4
 A13.02 1" = 1'-0"

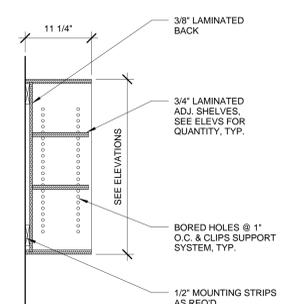


DETAIL - WALL CABINET (OPEN)
 5
 A13.02 1" = 1'-0"

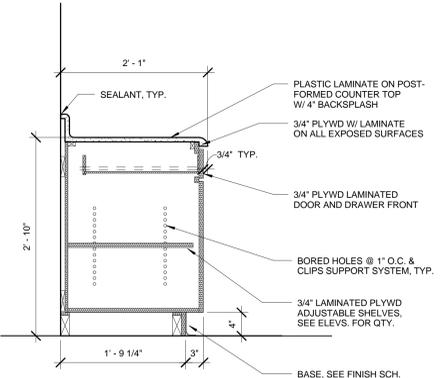


DETAIL - BASE CABINET
 1
 A13.02 1" = 1'-0"

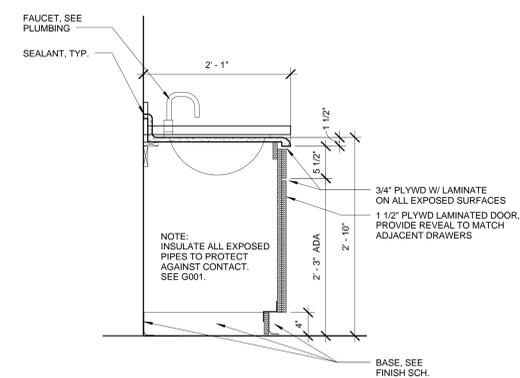


DETAIL - BASE CABINET ADA SINK
 2
 A13.02 1" = 1'-0"

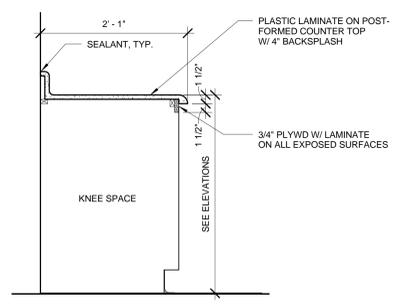

DETAIL - KNEE SPACE
 3
 A13.02 1" = 1'-0"

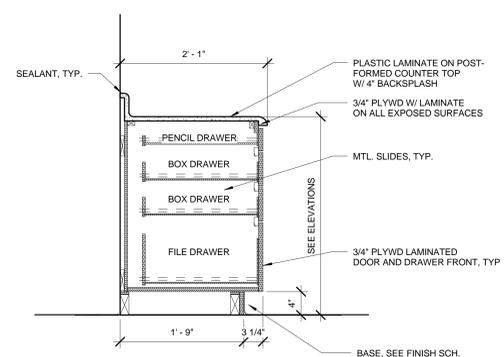

DETAIL - WORKSTATION DRAWERS
 6
 A13.02 1" = 1'-0"

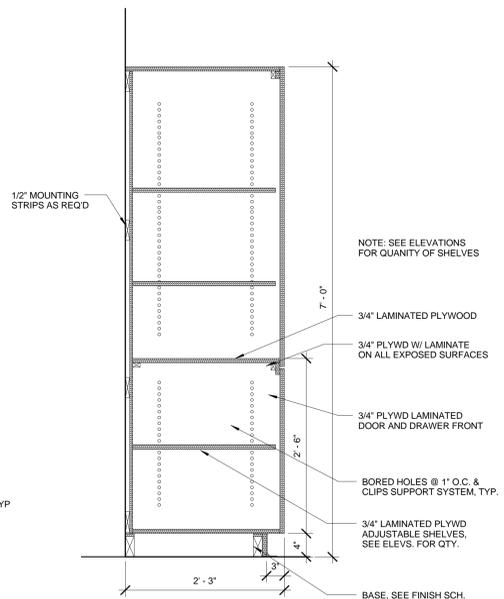

DETAIL - STORAGE CLOSET
 8
 A13.02 1" = 1'-0"


ISSUE/REV.	DATE

Scales as stated herein are valid on the original drawing. The dimensions of which are 3/16" notes. The scales and notes are hereby changed to the size of the overall sheet dimensions of the print's corresponding dimensions of the original drawing.

The drawing is the property of Stanley, Love-Stanley, P.C. and is not to be reproduced or copied in whole or in part. It is to be used only for the project and the client's use. It is not to be used for any other project. It is to be retained upon request.

Copyright 2008. All Rights Reserved
STANLEY, LOVE-STANLEY, P.C.

DRAWN	SRS
CHECKED	SRS
DATE	10/20/2014
SCALE	1/8" = 1'-0"
PROJECT NO.	4110
FILE NAME	C:\Users\stl\Documents\CDD Interior Model_SRS.rvt
DRAWING NO.	

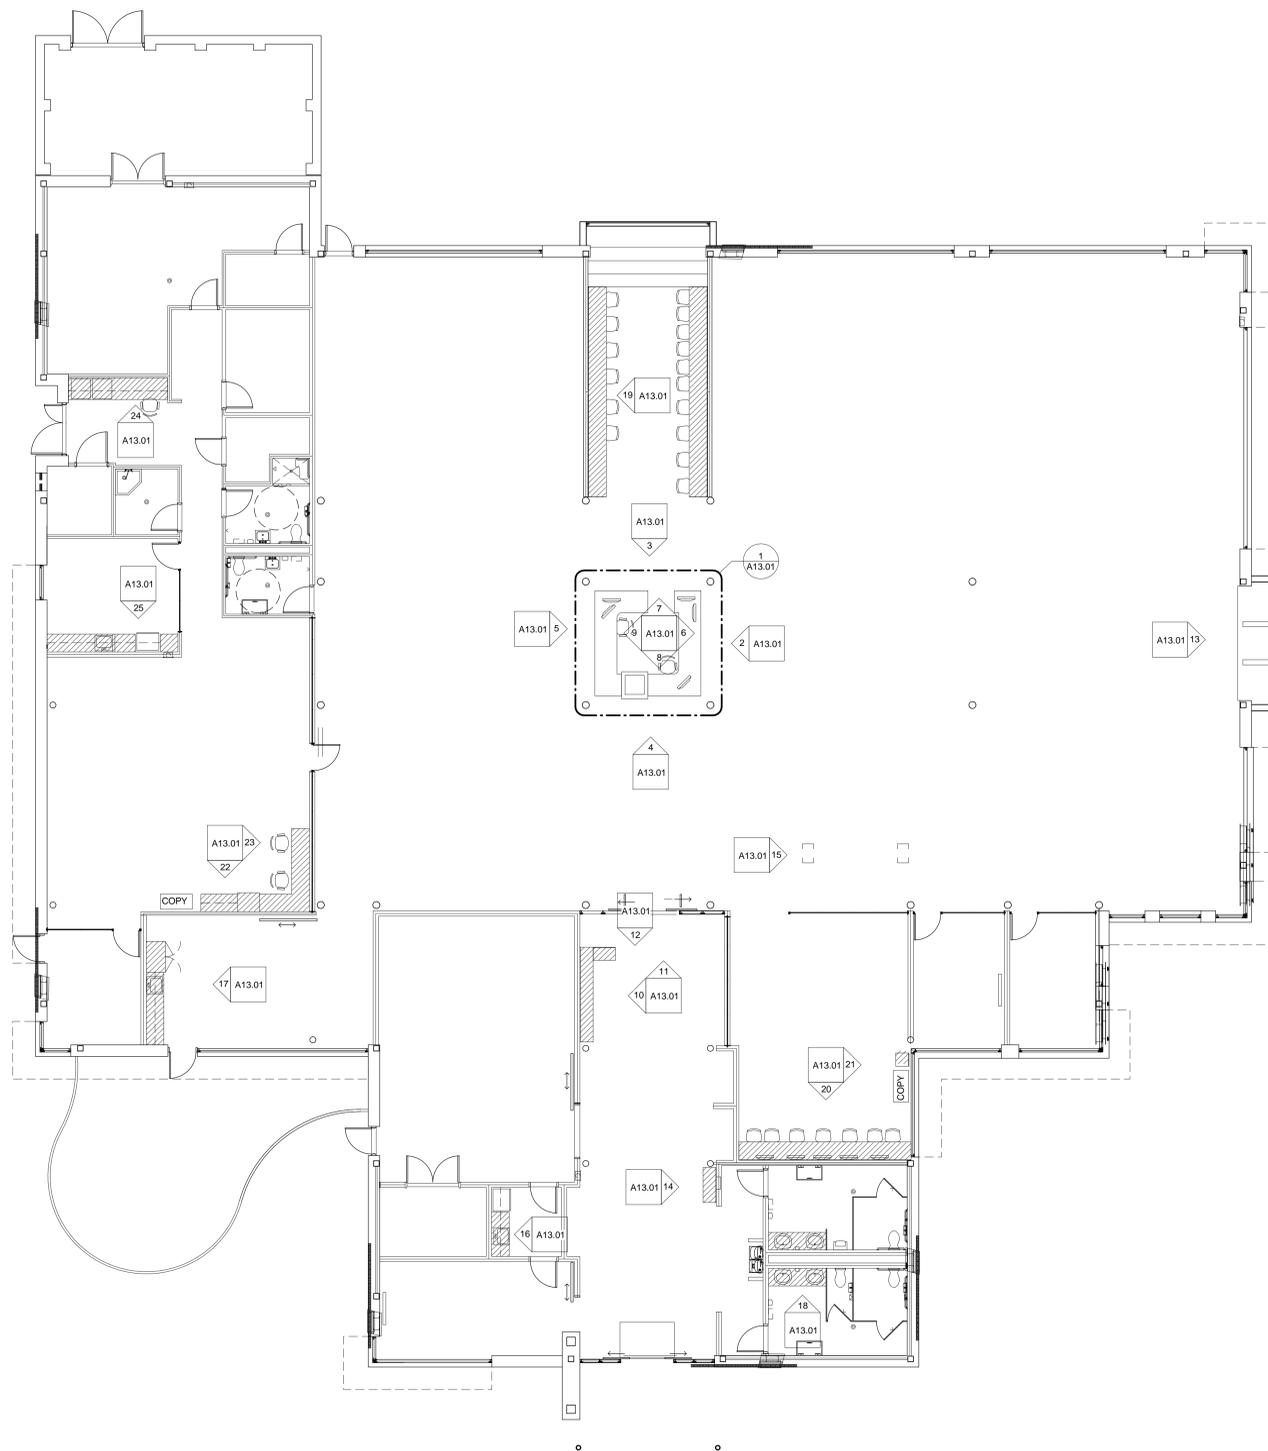

1 MILLWORK TAG PLAN
REF-1 1/8" = 1'-0"