


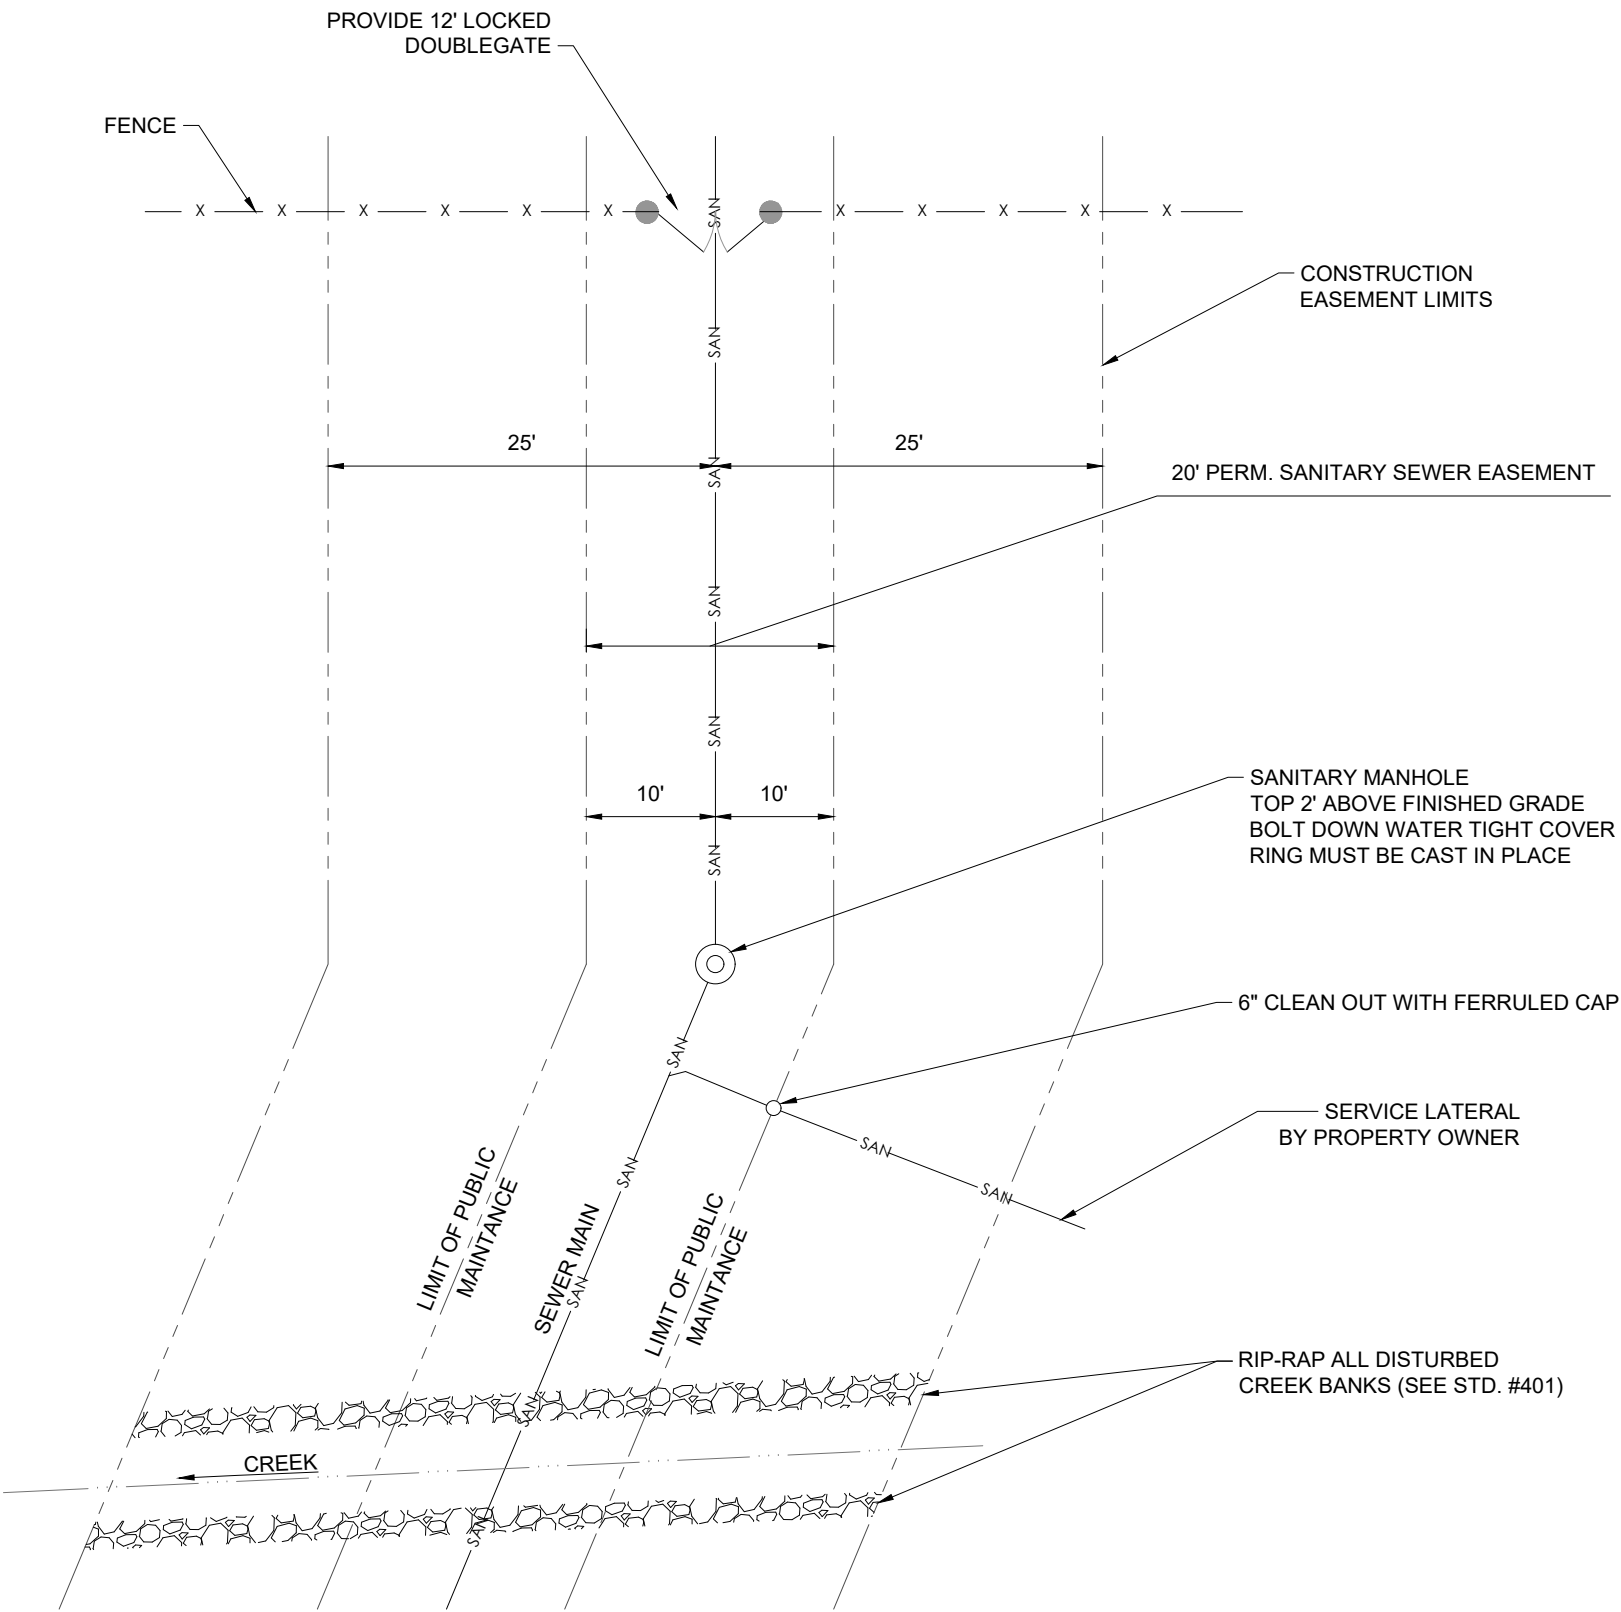

- NOTES:**
- 1. NO POOLS STRUCTURES DECKS, BRIDGES OR PATIOS MAY BE PLACED IN THE PERM.EASEMENT.
 - 2. CLEAR ALL TREES IN PERM EASEMENT AND MAINTAIN CLEARANCE.
 - 3. RESEED, FERTILIZE AND MULCH ALL DISTURBED AREAS PER EROSION CONTROL STANDARDS, MAINTAIN1% SLOPE DRAINAGE.
 - 4. NO PERMANENT STRUCTURES INSIDE PERMANENT EASEMENT.
 - 5. NO BURY PITS ALLOWED IN EASEMENT.
 - 6. GATES REQUIRED FOR FENCES CROSSING SEWER LINES AT ALL SEWER EASEMENTS.

FULTON COUNTY STANDARD DETAIL 704
SANITARY SEWER EASEMENT

DATE	REVISIONS	DATE	REVISIONS

DGS/DRN/CHKD: MB/EB/ML
APPROVED: TM
DATE: 02-18-2026



FULTON COUNTY PUBLIC WORKS
141 PRYOR ST. ATLANTA, GA. 30303
404-612-7400 FAX: 404-224-0498

DRAWING NO.
704