



FULTON COUNTY GOVERNMENT CENTER FIRE ALARM MODERNIZATION BRIDGING DOCUMENTS DRAWINGS

SLKING
& Associates, Inc.
 ENGINEERS • PLANNERS • MANAGERS
 270 Peachtree Street, N.W.
 Suite 1600
 Atlanta, GA 30303
 (M) 404.524.5800
 (F) 404.584.1799
 www.slking.com

OWNER

FULTON COUNTY

SLKA PROJECT #:2014020

JANUARY 28, 2015

CONSULTANTS

PROJECT MANAGEMENT / FIRE ALARM DESIGN S.L. KING & ASSOCIATES, INC

270 PEACHTREE STREET, N.W.
 SUITE 1600
 ATLANTA, GA 30303
 T: 404-524-5800
 F: 404-584-1799

FIRE ALARM DESIGN PPI CONSULTING, LLC

250 PEACEFUL PATH
 ELLIJAY, GA 30536-1999
 T: 706-635-4569

ARCHITECTURAL AS-BUILT Harris + Smith, LLC

260 PEACHTREE STREET, N.W.
 SUITE 2600
 ATLANTA, GA 30303
 T: 404-584-3773

COST ESTIMATE ADE CONSTRUCTION CONSULTANTS, INC

1298 ROCKBRIDGE ROAD
 SUITE A
 STONE MOUNTAIN, GEORGIA 30087
 T: 770-921-2701
 F: 770-921-0932

LOCATION



Fulton County Government Center
 141 Pryor St SW
 Atlanta, GA 30303

PROJECT NOTES

- SELECT VISUAL DEVICE CANDELA TO MEET COVERAGE REQUIREMENTS OF NFPA 72-2013. CHANGE SPEAKER ONLY TO SPEAKER/STROBE OR ADD STROBES AS REQUIRED.
- PROVIDE ADDRESSABLE MONITOR MODULE FOR EACH EXISTING SPRINKLER SUPERVISION DEVICE PLUS 3 POINTS OF CONNECTION TO THE FIRE PUMP CONTROLLER.
- REMOVE AND REPLACE EXISTING FIREMAN'S PHONE JACKS & WARDEN STATIONS. ADJUST PHONE JACK MOUNTING HEIGHT ABOVE FINISHED FLOOR TO CURRENT STANDARD WHERE POSSIBLE.
- SUSPEND ALARM NOTIFICATION DEVICES 96"-108" ABOVE FINISHED FLOOR IN UNFINISHED (OPEN) CEILING AREAS TO ALLOW ADEQUATE CLEARANCE.
- PER 911 MANAGEMENT REQUEST, UPON ACTIVATION OF A FIRE ALARM THE STROBE DEVICES WILL ALERT THE MANAGER ON DUTY TO DETERMINE THE NATURE OF THE ALARM AND ADVISE 911 PERSONNEL TO EVACUATE OR REMAIN IN PLACE.
- VERIFY ON SITE WHETHER ELEVATOR SHAFT/PIT IS PER ELEVATOR OR PER BANK OF ELEVATORS. SELECT HEAT AND SMOKE DETECTORS AS REQUIRED BY NFPA, IFC, OR OTHER APPLICABLE CODES. PROVIDE NEW TAMPER SWITCHES AND MONITOR MODULES FOR ELEVATOR PIT AND/OR TOP OF SHAFT SPRINKLER HEAD CUT-OFF VALVES AS REQUIRED.
- AFFIX BEAM SMOKE DETECTOR SYSTEM WITH THE BEAM DEVICES ACCESSIBLE FROM THE 4TH FLOOR AND THE ASSOCIATED REFLECTOR DEVICES ACCESSIBLE FROM THE PEACHTREE STREET AND/OR PRYOR STREET ENTRY/EGRESS LEVELS. A BEAM SMOKE DETECTOR ALARM SHALL ACTIVATE THE SMOKE CONTROL FANS. SEVERAL SMOKE DETECTION SYSTEMS ARE POSSIBLE SUCH AS SPOT SMOKE DETECTION AND SMOKE SAMPLING (PIPE) SYSTEMS. THE CONTRACTOR IS ENCOURAGED TO PROVIDE ALTERNATES VIA A COST SAVINGS PROPOSAL WITH THEIR BID.
- VERIFY POINT(S) OF CONNECTION FOR THE SMOKE CONTROL SYSTEM FANS IN THE ATRIUM AS WELL AS THE STAIRWELL AND ELEVATOR SHAFT PRESSURIZATION FANS. COORDINATE WITH FULTON COUNTY FACILITIES TEST AND MAINTENANCE PERSONNEL FOR LOCATION OF FAN CONTROL CONNECTIONS.
- THE (5) FIRE ALARM CONTROL PANELS SHALL BE INTERCONNECTED VIA A FIBER OPTIC CLASS A TYPE NETWORK. COORDINATE WITH THE FULTON COUNTY GOVERNMENT CENTER'S INFORMATION TECHNOLOGIES DEPARTMENT FOR USE OF EXISTING FIBER FROM BUILDING TO BUILDING. PROVIDE ADDITIONAL FIBER FROM THE NEAREST FIBER OPTIC PATCH PANEL LOCATION AS IDENTIFIED BY THE INFORMATION TECHNOLOGIES DEPARTMENT. AUDIO FEED TO ALL DISTRIBUTED AUDIO AMPLIFIER UNITS SHALL USE CLASS A RETURN TO FIRE ALARM CONTROL PANEL WITH WIRE OR FIBER PER EQUIPMENT PROPOSED.
- AUDIO AND VISUAL CIRCUITS, AS WELL AS SIGNALING LINE CIRCUITS, SHALL BE DESIGNED TO A MAXIMUM LOADING OF 80%. PROVIDE NUMBER OF DISTRIBUTED AUDIO AMPLIFIER UNITS AND NOTIFICATION DEVICE POWER SUPPLY UNITS AS REQUIRED. THE DISTRIBUTED AUDIO AMPLIFIER UNITS AND NOTIFICATION DEVICE POWER SUPPLY UNITS MAY SHARE A COMMON SINGLE POWER AND GROUND FEEDER IF DESIRED.
- FIRE ALARM SYSTEM SHALL BE CAPABLE OF INTERFACING WITH THE EXISTING JOHNSON CONTROL TECHNOLOGIES BUILDING AUTOMATION SYSTEM WHICH IS LOCATED IN THE GROUND FLOOR SECURITY CENTER.
- DEVICES ARE SHOWN CLUSTERED FOR CONVENIENCE. DETERMINE PROPER LOCATION OF DEVICES SHOWN AND REPLACE EXISTING WITH NEW AS REQUIRED.
- THE CONTRACTOR SHALL INCLUDE IN THE BID PROPOSAL ALL END OF LINE DEVICES, RELAY EQUIPMENT, CONTROL EQUIPMENT, AND MONITORING EQUIPMENT, AND THEIR ASSOCIATED CONNECTIONS TO THE BUILDING FIRE ALARM SYSTEM AS REQUIRED FOR A COMPLETE OPERABLE SYSTEM. THE CONTRACTOR SHALL PROVIDE ALL REQUIRED ADDRESSABLE END OF LINE RESISTORS, ADDRESSABLE CONTROL RELAYS, ADDRESSABLE CONTROL MODULES, ADDRESSABLE MONITOR MODULES, ADDRESSABLE DUAL MONITOR MODULES, ETC., AS COORDINATED AND DIRECTED BY THE FIRE ALARM SYSTEM MANUFACTURER.
- INTERCONNECT NEW FIRE ALARM SYSTEM TO MONITOR EXISTING FIRE SUPPRESSION HALON SYSTEMS.
- ROUTE CABLING VIA EMT CONDUIT IN UNFINISHED OPEN TO STRUCTURE BUILDING SPACES.
- ALL CABLING TO BE CONCEALED IN FINISHED BUILDING SPACES. EXPOSED CONDUIT AND/OR CABLING IN FINISHED SPACES IS NOT PERMITTED.
- PROVIDE ADD ALTERNATE SEPARATE LINE ITEM PRICE FOR GRAPHIC FIRE ALARM WORKSTATION.
- PROVIDE ADD ALTERNATE SEPARATE LINE ITEM PRICE TO PROVIDE FIRE ALARM SYSTEM EXTERIOR SPEAKERS AT OUTSIDE PERIMETER AREAS OF THE BUILDING FOR OUTDOOR MASS NOTIFICATION. THE CONTRACTOR SHALL COORDINATE DEVICE QUANTITIES AND LOCATIONS OF EXTERIOR SPEAKERS WITH THE OWNER, A QUALIFIED NICET LEVEL IV FIRE ALARM SYSTEM CONSULTANT, AND THE FIRE ALARM SYSTEM MANUFACTURER/VENDOR PRIOR TO BID PROPOSAL.
- THE CONTRACTOR SHALL INCLUDE IN THE BID PROPOSAL TO PROVIDE NEW FLOOR, WALL, AND CEILING FINISHES OF THE EXISTING EMERGENCY FIRE COMMAND CENTER ROOM.

SHEET INDEX

NUMBER	NAME
G-0.1	COVER SHEET
DE-0	GROUND FLOOR DEMOLITION PLAN - FIRE ALARM
DE-1	FIRST FLOOR DEMOLITION PLAN - FIRE ALARM
DE-2	SECOND FLOOR DEMOLITION PLAN - FIRE ALARM
DE-3	THIRD FLOOR DEMOLITION PLAN - FIRE ALARM
DE-4	FOURTH FLOOR DEMOLITION PLAN - FIRE ALARM
DE-5	FIFTH FLOOR DEMOLITION PLAN - FIRE ALARM
DE-6	SIXTH FLOOR DEMOLITION PLAN - FIRE ALARM
DE-7	SEVENTH FLOOR DEMOLITION PLAN - FIRE ALARM
DE-8	EIGHTH FLOOR DEMOLITION PLAN - FIRE ALARM
DE-9	NINTH FLOOR DEMOLITION PLAN - FIRE ALARM
DE-10	TENTH FLOOR DEMOLITION PLAN - FIRE ALARM
DE-11	PENTHOUSE DEMOLITION PLAN - FIRE ALARM
E-0	GROUND FLOOR NEW WORK PLAN - FIRE ALARM
E-1	FIRST FLOOR NEW WORK PLAN - FIRE ALARM
E-2	SECOND FLOOR NEW WORK PLAN - FIRE ALARM
E-3	THIRD FLOOR NEW WORK PLAN - FIRE ALARM
E-4	FOURTH FLOOR NEW WORK PLAN - FIRE ALARM
E-5	FIFTH FLOOR NEW WORK PLAN - FIRE ALARM
E-6	SIXTH FLOOR NEW WORK PLAN - FIRE ALARM
E-7	SEVENTH FLOOR NEW WORK PLAN - FIRE ALARM
E-8	EIGHTH FLOOR NEW WORK PLAN - FIRE ALARM
E-9	NINTH FLOOR NEW WORK PLAN - FIRE ALARM
E-10	TENTH FLOOR NEW WORK PLAN - FIRE ALARM
E-11	PENTHOUSE NEW WORK FLOOR PLAN - FIRE ALARM

CODE AND COMPLIANCE SUMMARY

- 120-3-3 State Minimum Fire Safety Standards – effective 01-30-2014
- NFPA 72, 2013, National Fire Alarm and Signaling Code
- NFPA 101, 2012 Edition, Life Safety Code
- NFPA 70, 2011 Edition, National Electric Code (NEC), with Georgia Amendments
- International Fire Code, 2012 Edition, with Georgia Amendments
- Authorities Having Jurisdiction (AHJ)
- Fulton County Facility Design and Construction Guidelines
- Georgia Accessibility Code and the American Disabilities Act (ADA) of 1990: Accessibility Guidelines
- American National Standard Institute (ANSI) 117.1: Accessible and Usable Buildings and Facilities
- Underwriters Laboratories (UL) 1971: Standard for Safety Signaling Devices for the Hearing Impaired

Where codes and/or standards have conflict, the most conservative document shall be followed. Where codes and/or standards are referenced, the referenced requirements shall also be followed.

SYMBOL LEGEND

SYMBOL	DESCRIPTION
[FACP]	FIRE ALARM CONTROL PANEL - PROVIDE 120V, 20A CIRCUIT.
[FAP]	(1) FIRE ALARM NOTIFICATION DEVICE POWER SUPPLY & (1) DISTRIBUTED AUDIO AMPLIFIER - PROVIDE COMMON 120V, 20A CIRCUIT.
[NANN]	FIRE ALARM NETWORK ANNUNCIATOR
[F]	MANUAL STATION (PULL STATION)
[S]	SMOKE DETECTOR
[H]	HEAT DETECTOR
[R(S)(S)]	DUCT MOUNTED SMOKE DETECTORS (SUPPLY AND RETURN DUCTWORK)
[BS]	BEAM SMOKE DETECTOR DEVICE (BEAM SMOKE DETECTOR SYSTEM)
[BR]	BEAM REFLECTOR (BEAM SMOKE DETECTOR SYSTEM)
[CS]	CARBON MONOXIDE DETECTOR
[S]	WALL MOUNTED SPEAKER
[F]	WALL MOUNTED STROBE
[S]	WALL MOUNTED COMBINATION SPEAKER/STROBE
[S]	CEILING MOUNTED SPEAKER
[S]	CEILING MOUNTED COMBINATION SPEAKER/STROBE
[F]	WATERFLOW SWITCH
[T]	TAMPER SWITCH
[P]	PRESSURE SWITCH
[PB]	CONNECTION TO STAIR PRESSURIZATION FAN
[EC]	CONNECTION TO EXISTING ELEVATOR CONTROLLER (TYPICAL FOR ALL ELEVATOR CONTROL ROOMS)
[SCF]	CONNECTION TO EXISTING SMOKE CONTROL FAN
[LIEB]	CONNECTION TO LIEBERT UNIT
[FP]	FIRE FIGHTER PHONE JACK (ALSO FIRE WARDEN STATION)
[ANS]	CONNECTION TO EXISTING TO REMAIN FIRE SUPPRESSION SYSTEM (ANSUL SYSTEM)
[HAL]	CONNECTION TO EXISTING TO REMAIN HALON SYSTEM CONTROL PANEL
[HANN]	EXISTING TO REMAIN HALON SYSTEM ANNUNCIATOR PANEL
[WP]	WEATHERPROOF DEVICE AND/OR WEATHERPROOF ENCLOSURE

100% BRIDGING DOCUMENTS
 NOT ISSUED FOR CONSTRUCTION

GENERAL SHEET NOTES:

1. FIRE ALARM SYSTEM DEVICES INDICATED ARE TO BE DEMOLISHED UNLESS NOTED OTHERWISE
2. ONLY FIRE ALARM SYSTEM DEVICES ARE TO BE DEMOLISHED UNLESS NOTED OTHERWISE.



**FULTON COUNTY
 GOVERNMENT
 CENTER FIRE ALARM
 MODERNIZATION
 BRIDGING
 DOCUMENTS**

141 PRYOR ST.,
 ATLANTA, GA 30303

**100% BRIDGING
 DOCUMENTS**

The engineer hereby expressly reserves his common law copyright and other property rights in these drawings. These drawings shall not be reproduced without written permission and consent of the engineer, nor are they to be assigned to any party without first obtaining written permission and consent.


REVISIONS/ADDENDA

Number	Description	Date Issued

SCALE: As indicated
 DRAWN: P. MATTHEWS
 CHECKED: H. BELYEU
 APPROVED: H. BELYEU
 DATE: JANUARY 28, 2015
 PROJECT NO: 2014020

**SHEET TITLE:
 GROUND FLOOR
 DEMOLITION
 PLAN - FIRE ALARM**

SHEET NO:
DE-0

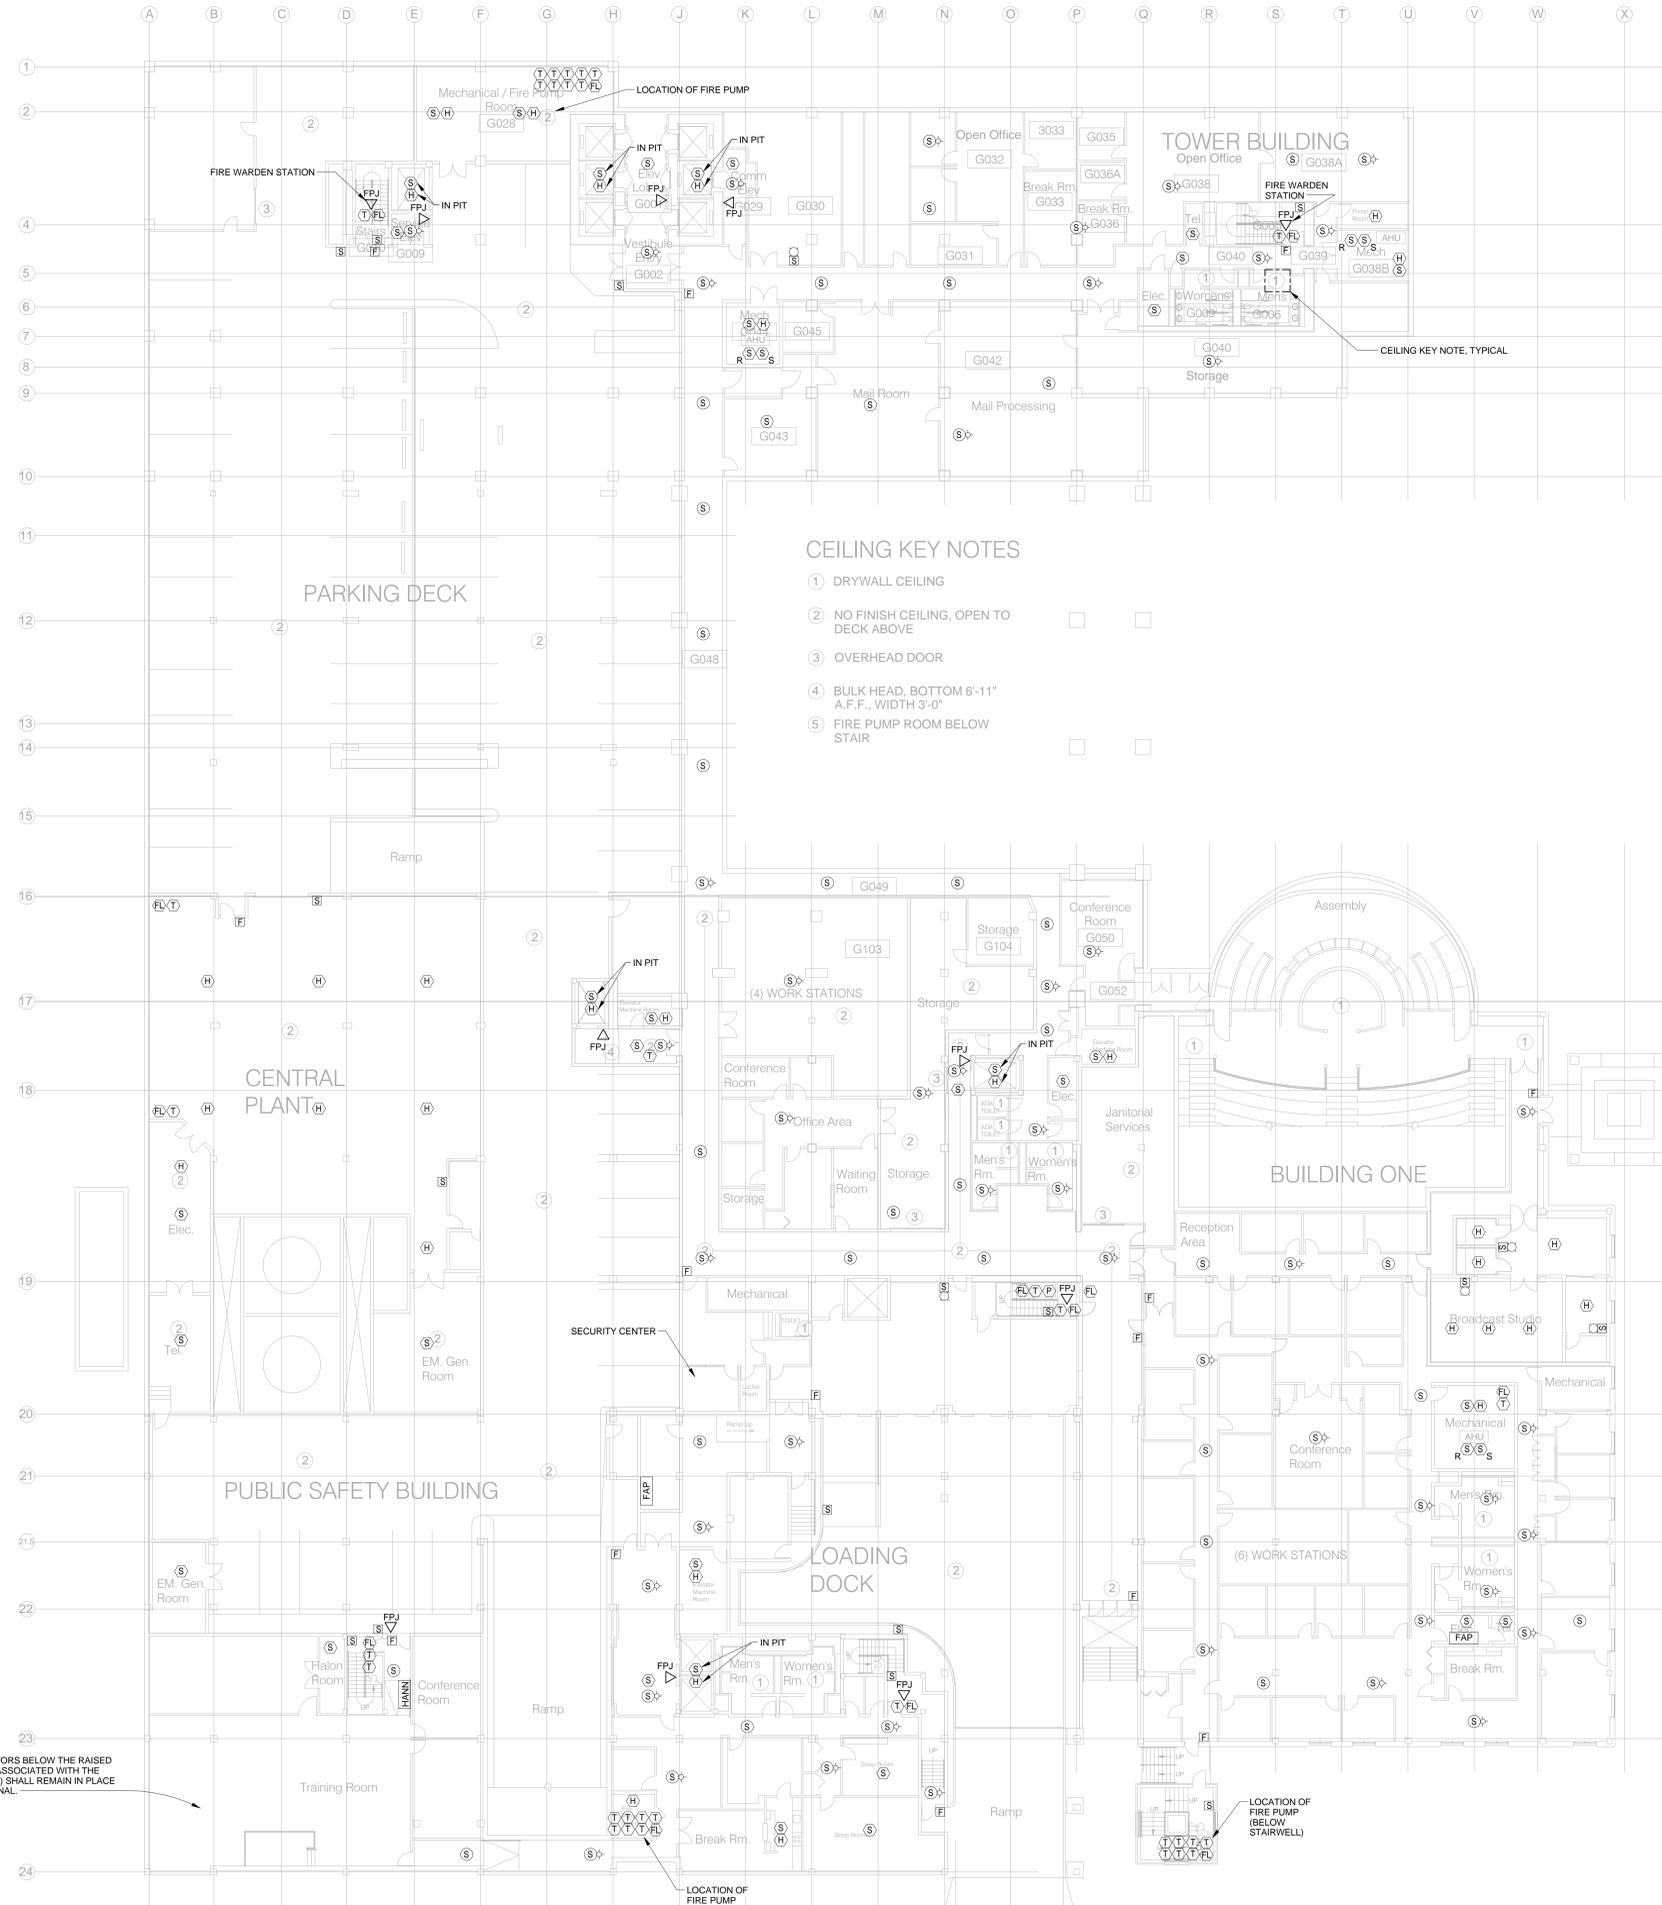

CEILING KEY NOTES

- 1 DRYWALL CEILING
- 2 NO FINISH CEILING, OPEN TO DECK ABOVE
- 3 OVERHEAD DOOR
- 4 BULK HEAD, BOTTOM 6'-11" A.F.F., WIDTH 3'-0"
- 5 FIRE PUMP ROOM BELOW STAIR

PEACHTREE ST.

PRYOR ST.

SMOKE DETECTORS BELOW THE RAISED FLOOR AREA (ASSOCIATED WITH THE HALON SYSTEM) SHALL REMAIN IN PLACE AND OPERATIONAL.



GENERAL SHEET NOTES:

1. FIRE ALARM SYSTEM DEVICES INDICATED ARE TO BE DEMOLISHED UNLESS NOTED OTHERWISE
2. ONLY FIRE ALARM SYSTEM DEVICES ARE TO BE DEMOLISHED UNLESS NOTED OTHERWISE.

SKING
 ASSOCIATES, INC.
 REGISTERED PLANNERS - MANAGERS
 270 Peachtree Street, N.W.
 Suite 1600
 Atlanta, GA 30303
 (404) 524-5800
 (F) 404-584-1799
 www.sking.com



**FULTON COUNTY
 GOVERNMENT
 CENTER FIRE ALARM
 MODERNIZATION
 BRIDGING
 DOCUMENTS**

141 PRYOR ST,
 ATLANTA, GA 30303

**100% BRIDGING
 DOCUMENTS**

The engineer hereby expressly reserves his common law copyright and other property rights in these drawings. These drawings shall not be reproduced without written permission and consent of the engineer, nor are they to be assigned to any party without first obtaining written permission and consent.

REVISIONS/ADDENDA		
Number	Description	Date Issued

SCALE: As indicated
 DRAWN: P. MATTHEWS
 CHECKED: H. BELYEU
 APPROVED: H. BELYEU
 DATE: JANUARY 28, 2015
 PROJECT NO: 2014020

**SHEET TITLE:
 FIRST FLOOR
 DEMOLITION
 PLAN - FIRE
 ALARM**

SHEET NO:
DE-1

CEILING KEY NOTES

- 1 DRYWALL CEILING
- 2 NO FINISH CEILING, OPEN TO DECK ABOVE

REMOVE EXISTING FIRE ALARM SYSTEM EQUIPMENT (FIREVAC III CABINET, WHEELLOCK SAFEPATH CABINET, JOHNSON CONTROLS UNIT, ADEMCO TELE DIALER CABINET, AND ASSOCIATED BATTERY CABINETS AND AMPLIFIER EQUIPMENT, ETC.)

FIRE CONTROL ROOM

FIRST FLOOR PLAN



**FULTON COUNTY
 GOVERNMENT
 CENTER FIRE ALARM
 MODERNIZATION
 BRIDGING
 DOCUMENTS**

141 PRYOR ST,
 ATLANTA, GA 30303

100% BRIDGING
 DOCUMENTS

The engineer hereby expressly reserves his common law copyright and other property rights in these drawings. These drawings shall not be reproduced without written permission and consent of the engineer, nor are they to be assigned to any party without first obtaining written permission and consent.

REVISIONS/ADDENDA		
Number	Description	Date Issued


SCALE: As indicated
 DRAWN: P. MATTHEWS
 CHECKED: H. BELYEU
 APPROVED: H. BELYEU
 DATE: JANUARY 28, 2015
 PROJECT NO: 2014020

SHEET TITLE:
**SECOND FLOOR
 DEMOLITION
 PLAN - FIRE
 ALARM**

SHEET NO:
DE-2

GENERAL SHEET NOTES:

1. FIRE ALARM SYSTEM DEVICES INDICATED ARE TO BE DEMOLISHED UNLESS NOTED OTHERWISE
2. ONLY FIRE ALARM SYSTEM DEVICES ARE TO BE DEMOLISHED UNLESS NOTED OTHERWISE.

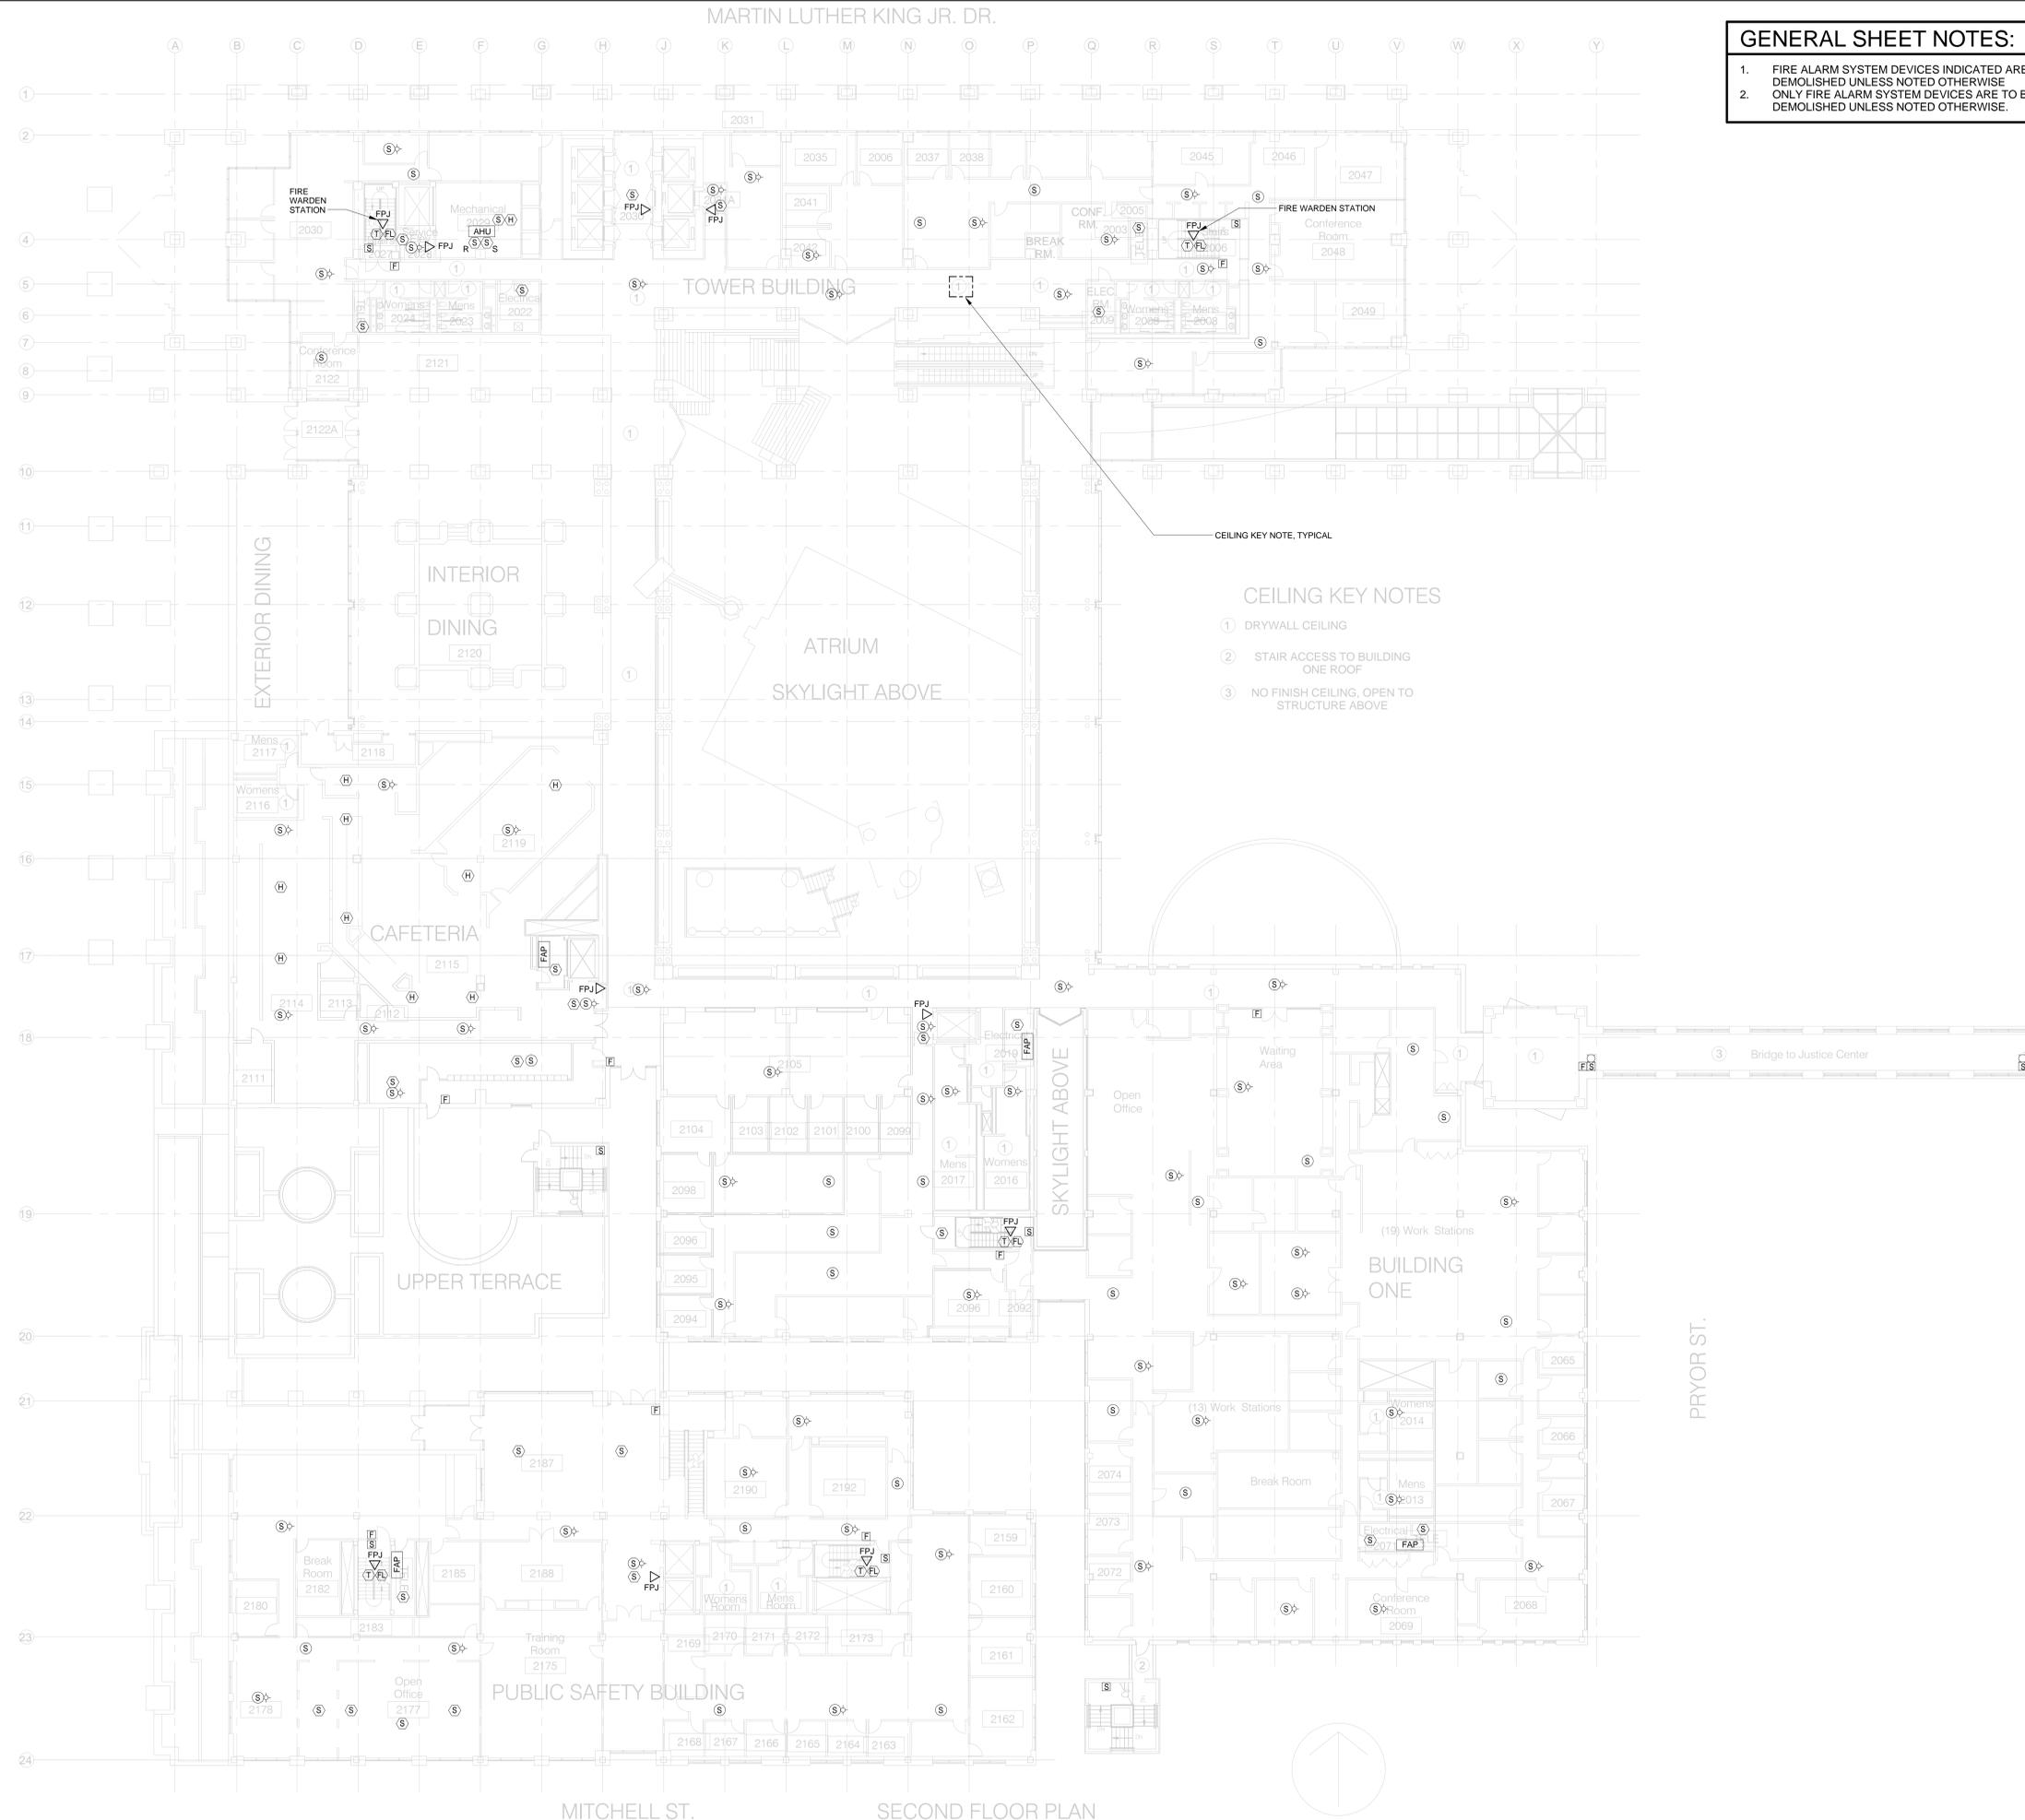

CEILING KEY NOTE, TYPICAL

CEILING KEY NOTES

- ① DRYWALL CEILING
- ② STAIR ACCESS TO BUILDING ONE ROOF
- ③ NO FINISH CEILING, OPEN TO STRUCTURE ABOVE

PEACHTREE ST.

PRYOR ST.

MITCHELL ST. SECOND FLOOR PLAN

MARTIN LUTHER KING JR. DR.

GENERAL SHEET NOTES:

1. FIRE ALARM SYSTEM DEVICES INDICATED ARE TO BE DEMOLISHED UNLESS NOTED OTHERWISE
2. ONLY FIRE ALARM SYSTEM DEVICES ARE TO BE DEMOLISHED UNLESS NOTED OTHERWISE.

SKING

REGISTERED PROFESSIONAL ENGINEER
270 Peachtree Street, N.W.
Suite 1600
Atlanta, GA 30303
(404) 404-5245/5800
(404) 404-5841/1799
www.sking.com



FULTON COUNTY

**FULTON COUNTY
GOVERNMENT
CENTER FIRE ALARM
MODERNIZATION
BRIDGING
DOCUMENTS**

141 PRYOR ST,
ATLANTA, GA 30303

**100% BRIDGING
DOCUMENTS**

The engineer hereby expressly reserves his common law copyright and other property rights in these drawings. These drawings shall not be reproduced without written permission and consent of the engineer, nor are they to be assigned to any party without first obtaining written permission and consent.

REVISIONS/ADDENDA


Number	Description	Date/Issued

SCALE: As indicated
DRAWN: P. MATTHEWS
CHECKED: H. BELYEU
APPROVED: H. BELYEU
DATE: JANUARY 28, 2015
PROJECT NO: 2014020

SHEET TITLE:
**THIRD FLOOR
DEMOLITION
PLAN - FIRE
ALARM**

SHEET NO:

DE-3

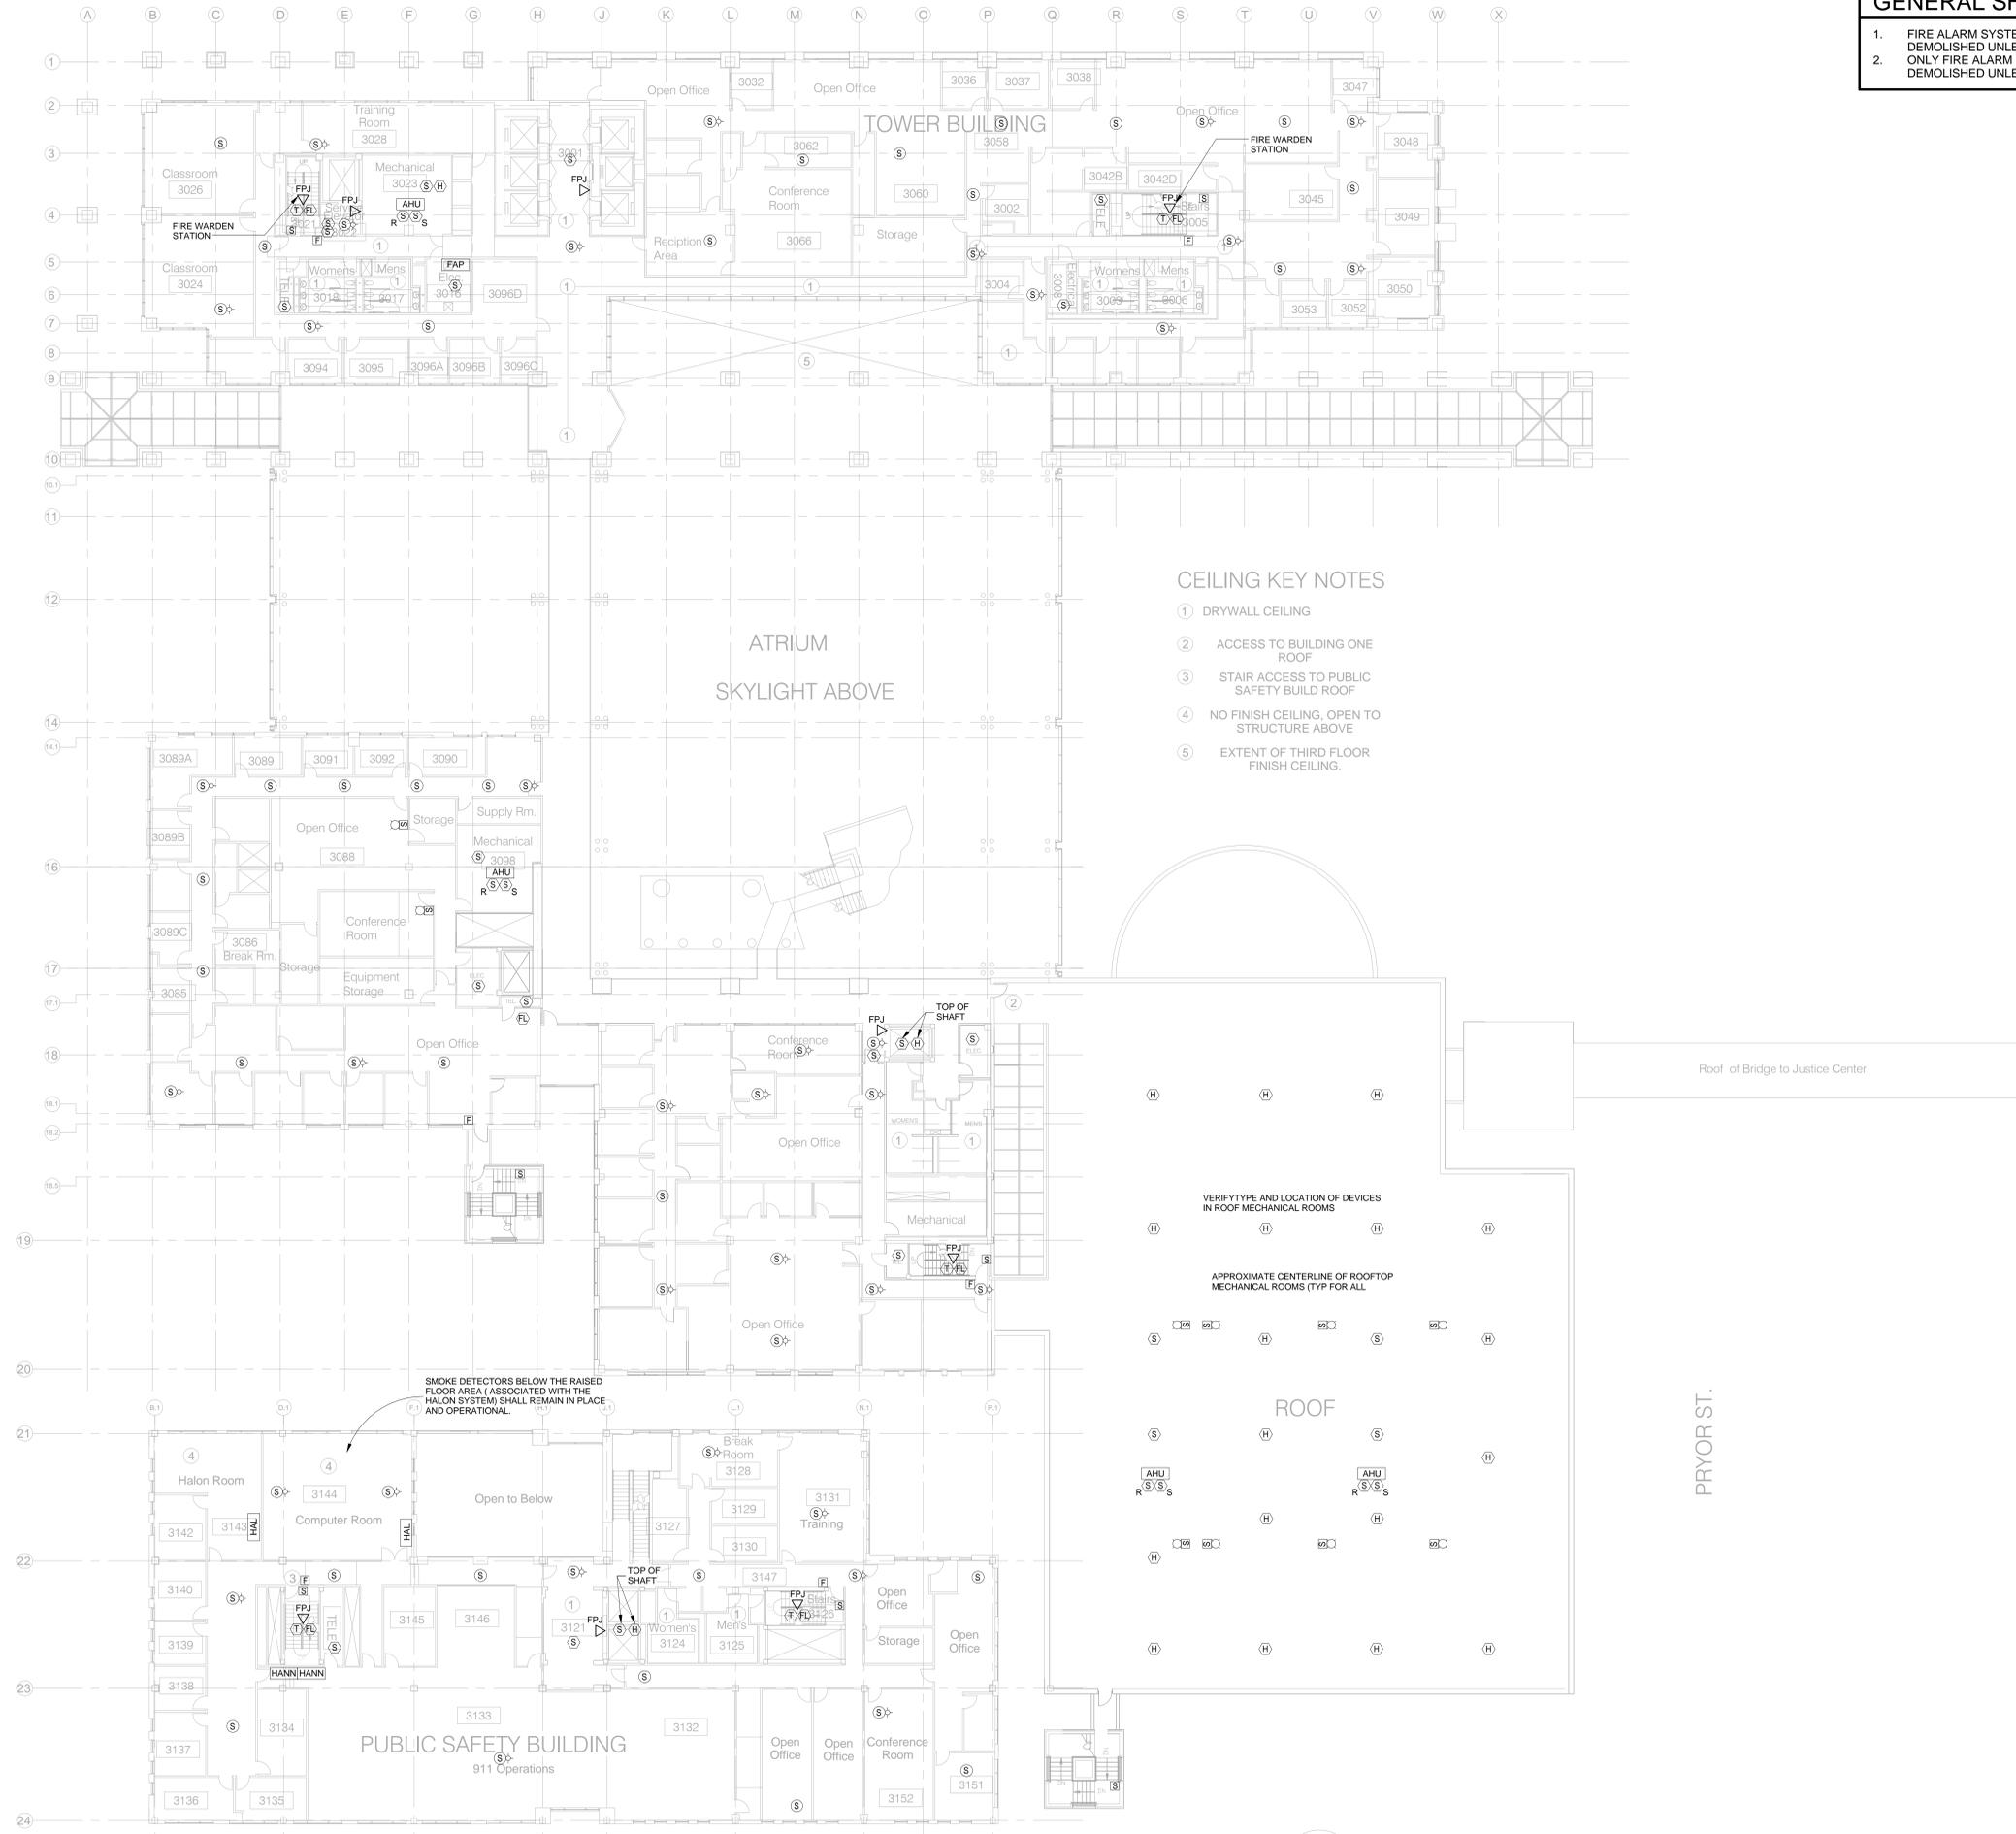


CEILING KEY NOTES

- 1 DRYWALL CEILING
- 2 ACCESS TO BUILDING ONE ROOF
- 3 STAIR ACCESS TO PUBLIC SAFETY BUILD ROOF
- 4 NO FINISH CEILING, OPEN TO STRUCTURE ABOVE
- 5 EXTENT OF THIRD FLOOR FINISH CEILING.

VERIFY TYPE AND LOCATION OF DEVICES IN ROOF MECHANICAL ROOMS

APPROXIMATE CENTERLINE OF ROOFTOP MECHANICAL ROOMS (TYP FOR ALL)

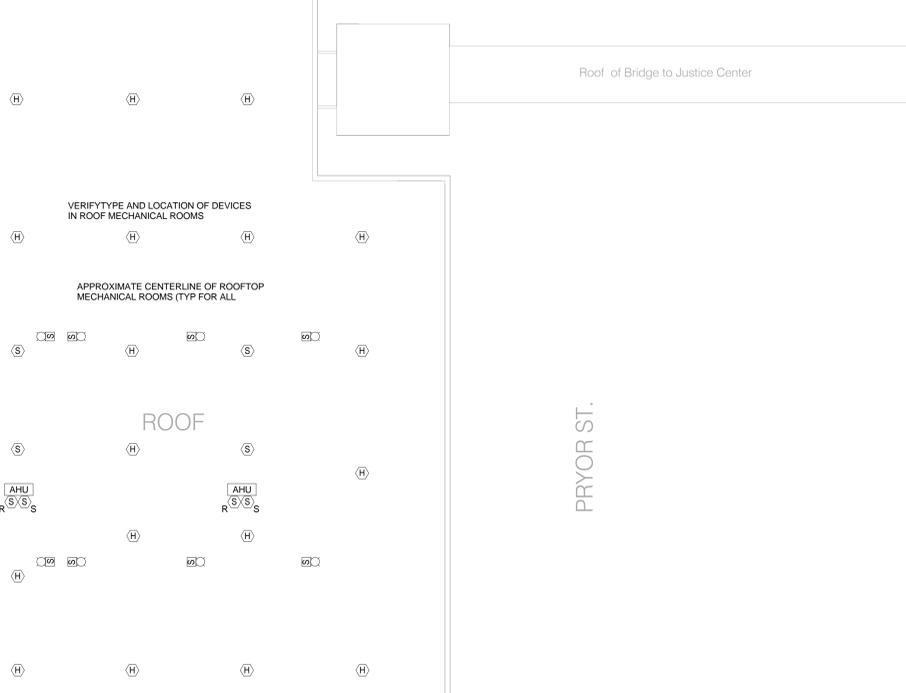

SMOKE DETECTORS BELOW THE RAISED FLOOR AREA (ASSOCIATED WITH THE HALON SYSTEM) SHALL REMAIN IN PLACE AND OPERATIONAL.

PEACHTREE ST.

PRYOR ST.

MARTIN LUTHER KING JR. DR.

GENERAL SHEET NOTES:

1. FIRE ALARM SYSTEM DEVICES INDICATED ARE TO BE DEMOLISHED UNLESS NOTED OTHERWISE
2. ONLY FIRE ALARM SYSTEM DEVICES ARE TO BE DEMOLISHED UNLESS NOTED OTHERWISE.

SKING
 ENGINEERS & ARCHITECTS, INC.
 270 Peachtree Street, N.W.
 Suite 1600
 Atlanta, GA 30303
 (404) 524-5800
 (F) 404-584-1799
 www.sking.com



**FULTON COUNTY
 GOVERNMENT
 CENTER FIRE ALARM
 MODERNIZATION
 BRIDGING
 DOCUMENTS**

141 PRYOR ST,
 ATLANTA, GA 30303

**100% BRIDGING
 DOCUMENTS**

The engineer hereby expressly reserves his common law copyright and other property rights in these drawings. These drawings shall not be reproduced without written permission and consent of the engineer, nor are they to be assigned to any party without first obtaining written permission and consent.

REVISIONS/ADDENDA

Number	Description	Date Issued

SCALE: As indicated
 DRAWN: P. MATTHEWS
 CHECKED: H. BELYEU
 APPROVED: H. BELYEU
 DATE: JANUARY 28, 2015
 PROJECT NO: 2014020

**SHEET TITLE:
 FOURTH
 FLOOR
 DEMOLITION
 PLAN - FIRE
 ALARM**

SHEET NO:
DE-4



CEILING KEY NOTES

- 1 DRYWALL CEILING
- 2 ACCESS TO BUILDING TWO ROOF
- 3 STAIR ACCESS TO BUILDING THREE ROOF
- 4 ROOF ACCESS TO LIFE SAFETY BUILDING
- 5 ACCESS TO CAT WALK

ATRIUM
 SKYLIGHT ABOVE

BUILDING THREE

BUILDING TWO ROOF

BUILDING ONE ROOF


LIFE SAFETY BUILD ROOF

PEACHTREE ST.

PRYOR ST.

MITCHELL ST.



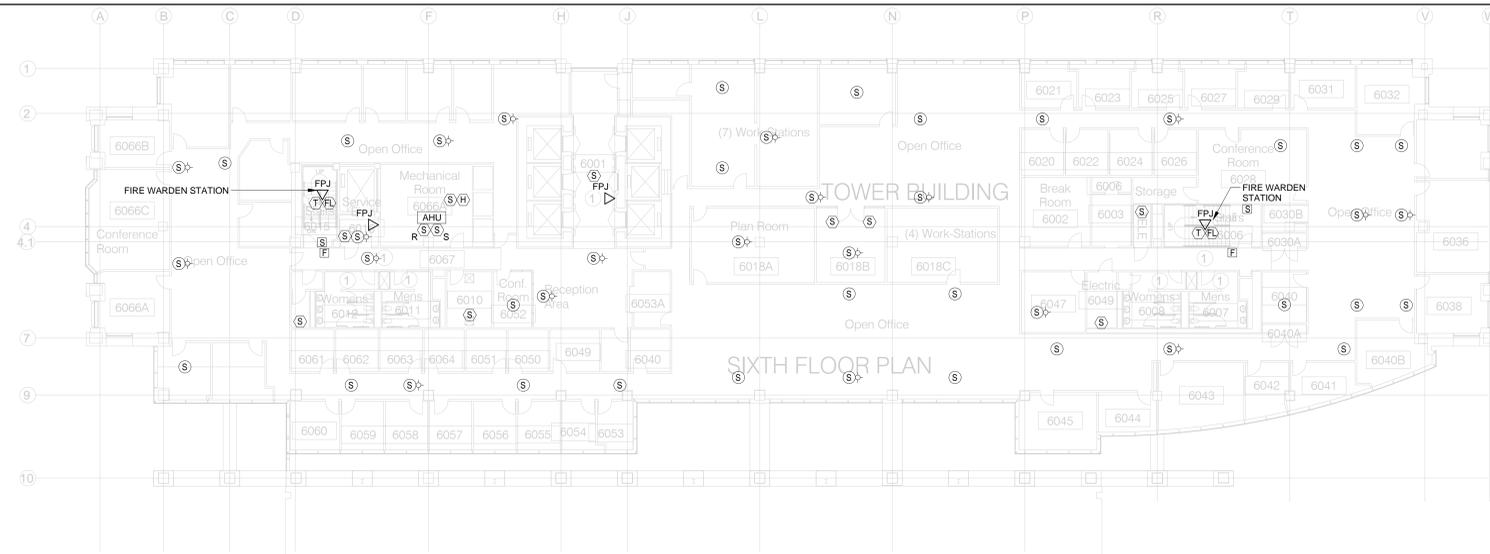

SIXTH FLOOR PLAN

CEILING KEY NOTES

- ① DRYWALL CEILING

ATRIUM ROOF

BUILDING THREE ROOF

BUILDING TWO ROOF

BUILDING ONE ROOF

LIFE SAFETY BUILD ROOF

PRYOR ST.

MITCHELL ST.

GENERAL SHEET NOTES:

1. FIRE ALARM SYSTEM DEVICES INDICATED ARE TO BE DEMOLISHED UNLESS NOTED OTHERWISE
2. ONLY FIRE ALARM SYSTEM DEVICES ARE TO BE DEMOLISHED UNLESS NOTED OTHERWISE.

SKING
Associates, Inc.
 ENGINEERS • PLANNERS • MANAGERS
 270 Peachtree Street, N.W.
 Suite 1600
 Atlanta, GA 30303
 (404) 404-5245/5800
 (F) 404-584-1799
 www.sking.com



**FULTON COUNTY
 GOVERNMENT
 CENTER FIRE ALARM
 MODERNIZATION
 BRIDGING
 DOCUMENTS**

141 PRYOR ST,
 ATLANTA, GA 30303

100% BRIDGING
 DOCUMENTS

The engineer hereby expressly reserves his common law copyright and other property rights in these drawings. These drawings shall not be reproduced without written permission and consent of the engineer, nor are they to be assigned to any party without first obtaining written permission and consent.

REVISIONS/ADDENDA		
Number	Description	Date Issued

SCALE: As indicated
 DRAWN: P. MATTHEWS
 CHECKED: H. BELYEU
 APPROVED: H. BELYEU
 DATE: JANUARY 28, 2015
 PROJECT NO: 2014020

SHEET TITLE:
**SIXTH FLOOR
 DEMOLITION
 PLAN - FIRE
 PLAN**

SHEET NO:
DE-6

GENERAL SHEET NOTES:

1. FIRE ALARM SYSTEM DEVICES INDICATED ARE TO BE DEMOLISHED UNLESS NOTED OTHERWISE
2. ONLY FIRE ALARM SYSTEM DEVICES ARE TO BE DEMOLISHED UNLESS NOTED OTHERWISE.

SKING
Associates, Inc.
 ARCHITECTS • PLANNERS • MANAGERS
 270 Peachtree Street, N.W.
 Suite 1600
 Atlanta, GA 30303
 (404) 404-5245/5800
 (F) 404-584-1799
 www.sking.com



FULTON COUNTY

**FULTON COUNTY
 GOVERNMENT
 CENTER FIRE ALARM
 MODERNIZATION
 BRIDGING
 DOCUMENTS**

141 PRYOR ST,
 ATLANTA, GA 30303

100% BRIDGING
 DOCUMENTS

The engineer hereby expressly reserves his common law copyright and other property rights in these drawings. These drawings shall not be reproduced without written permission and consent of the engineer, nor are they to be assigned to any party without first obtaining written permission and consent.


REVISIONS/ADDENDA

Number	Description	Date Issued

SCALE: As indicated
 DRAWN: P. MATTHEWS
 CHECKED: H. BELYEU
 APPROVED: H. BELYEU
 DATE: JANUARY 28, 2015
 PROJECT NO: 2014020

SHEET TITLE:
**SEVENTH FLOOR
 DEMOLITION
 PLAN - FIRE
 ALARM**

SHEET NO:
DE-7

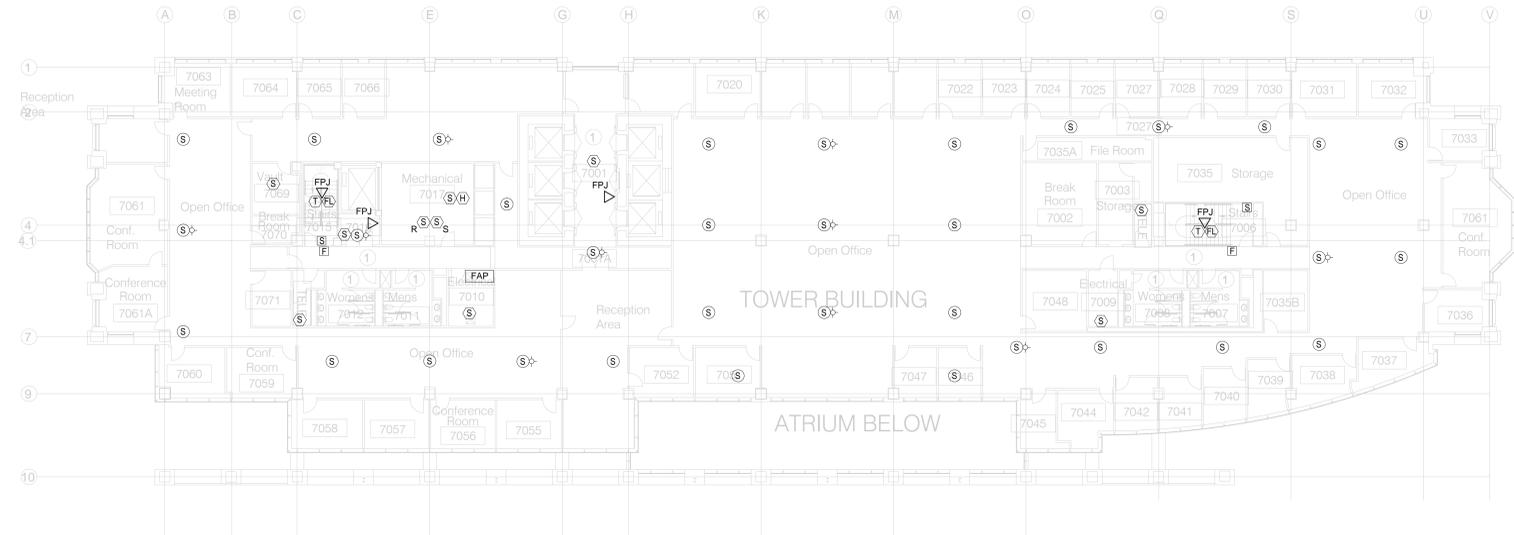

SEVENTH FLOOR PLAN

CEILING KEY NOTES

- ① DRYWALL CEILING

GENERAL SHEET NOTES:

1. FIRE ALARM SYSTEM DEVICES INDICATED ARE TO BE DEMOLISHED UNLESS NOTED OTHERWISE
2. ONLY FIRE ALARM SYSTEM DEVICES ARE TO BE DEMOLISHED UNLESS NOTED OTHERWISE.

SKING
Associates, Inc.
 ARCHITECTS • PLANNERS • MANAGERS
 270 Peachtree Street, N.W.
 Suite 1600
 Atlanta, GA 30303
 (404) 404-5245/5800
 (F) 404-584-1799
 www.sking.com



FULTON COUNTY

**FULTON COUNTY
 GOVERNMENT
 CENTER FIRE ALARM
 MODERNIZATION
 BRIDGING
 DOCUMENTS**

141 PRYOR ST,
 ATLANTA, GA 30303

**100% BRIDGING
 DOCUMENTS**

The engineer hereby expressly reserves his common law copyright and other property rights in these drawings. These drawings shall not be reproduced without written permission and consent of the engineer, nor are they to be assigned to any party without first obtaining written permission and consent.


REVISIONS/ADDENDA

Number	Description	Date Issued

SCALE: As indicated
 DRAWN: P. MATTHEWS
 CHECKED: H. BELYEU
 APPROVED: H. BELYEU
 DATE: JANUARY 28, 2015
 PROJECT NO: 2014020

**SHEET TITLE:
 EIGHTH FLOOR
 DEMOLITION
 PLAN - FIRE
 ALARM**

SHEET NO:
DE-8

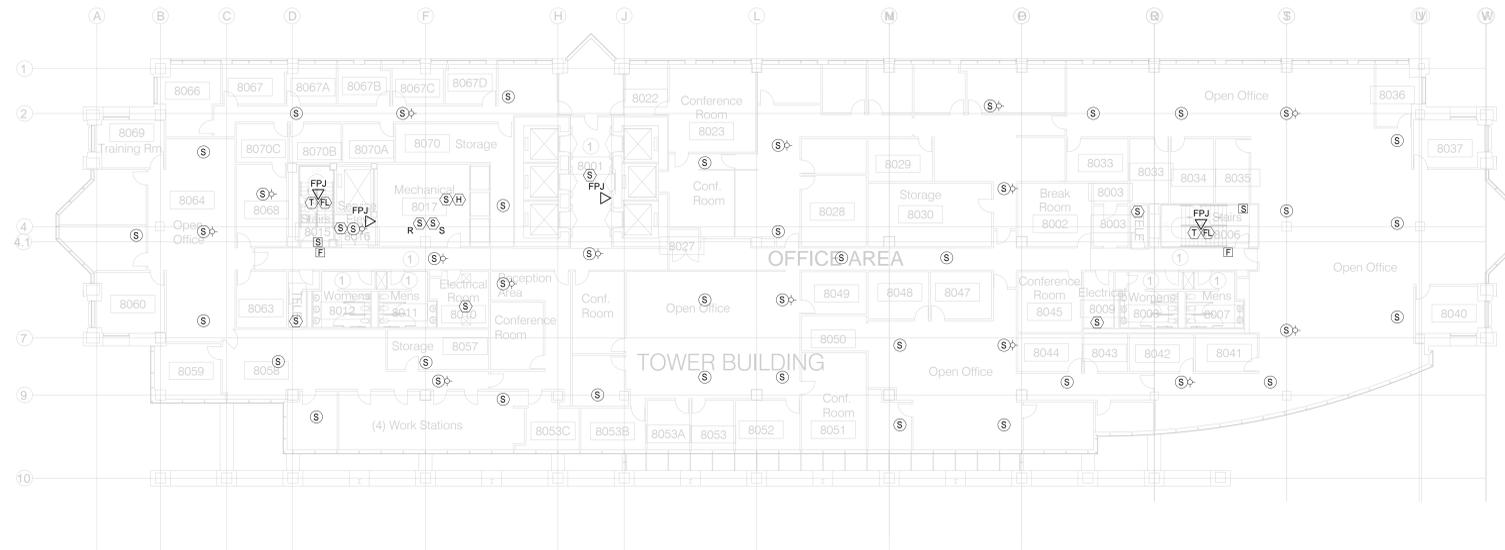

EIGHTH FLOOR PLAN

CEILING KEY NOTES

- ① DRYWALL CEILING

GENERAL SHEET NOTES:

1. FIRE ALARM SYSTEM DEVICES INDICATED ARE TO BE DEMOLISHED UNLESS NOTED OTHERWISE
2. ONLY FIRE ALARM SYSTEM DEVICES ARE TO BE DEMOLISHED UNLESS NOTED OTHERWISE.

SKING

Associates, Inc.
 ENGINEERS - PLANNERS - MANAGERS
 270 Peachtree Street, N.W.
 Suite 1600
 Atlanta, GA 30303
 (404) 524-5800
 (F) 404-584-1799
 www.sking.com



FULTON COUNTY

**FULTON COUNTY
 GOVERNMENT
 CENTER FIRE ALARM
 MODERNIZATION
 BRIDGING
 DOCUMENTS**

141 PRYOR ST,
 ATLANTA, GA 30303

100% BRIDGING
 DOCUMENTS

The engineer hereby expressly reserves his common law copyright and other property rights in these drawings. These drawings shall not be reproduced without written permission and consent of the engineer, nor are they to be assigned to any party without first obtaining written permission and consent.


REVISIONS/ADDENDA

Number	Description	Date Issued

SCALE: As indicated
 DRAWN: P. MATTHEWS
 CHECKED: H. BELYEU
 APPROVED: H. BELYEU
 DATE: JANUARY 28, 2015
 PROJECT NO: 2014020

SHEET TITLE:
**NINTH FLOOR
 DEMOLITION
 PLAN - FIRE
 ALARM**

SHEET NO:
DE-9

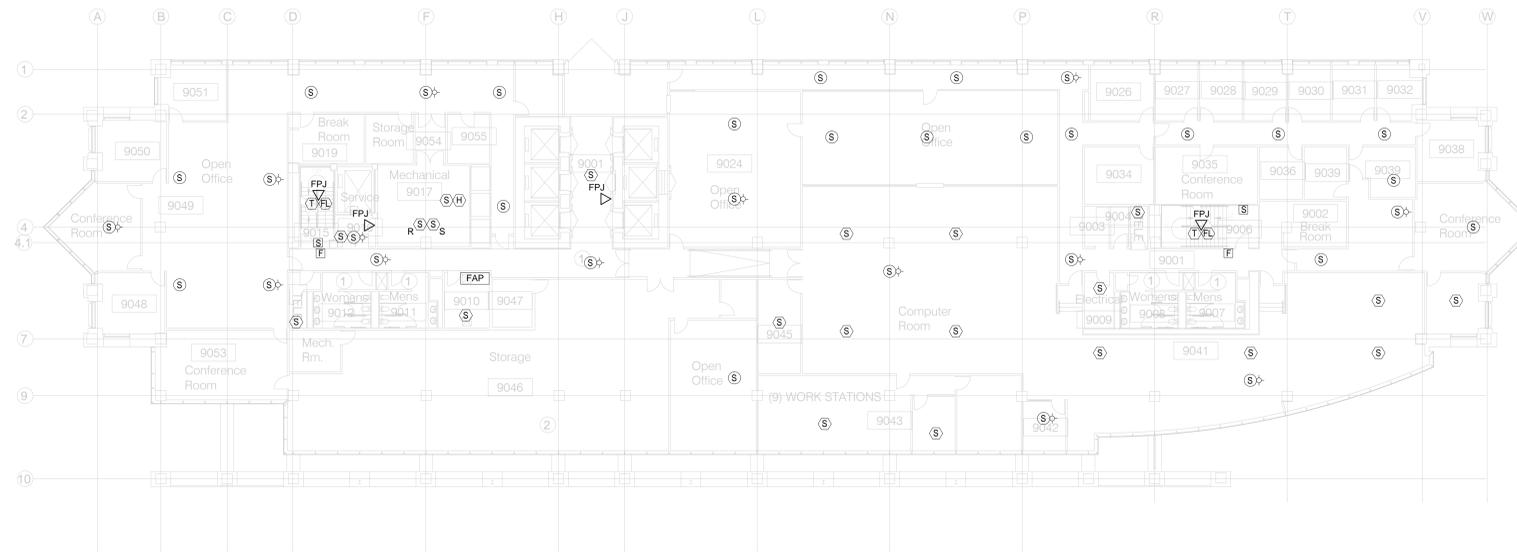

NINTH FLOOR PLAN

CEILING KEY NOTES

- ① DRYWALL CEILING
- ② NO CEILING OPEN TO DECK ABOVE

GENERAL SHEET NOTES:

1. FIRE ALARM SYSTEM DEVICES INDICATED ARE TO BE DEMOLISHED UNLESS NOTED OTHERWISE
2. ONLY FIRE ALARM SYSTEM DEVICES ARE TO BE DEMOLISHED UNLESS NOTED OTHERWISE.

SKING
Associates, Inc.
 ARCHITECTS • PLANNERS • MANAGERS
 270 Peachtree Street, N.W.
 Suite 1600
 Atlanta, GA 30303
 (404) 404-5245/5800
 (F) 404-584-1799
 www.sking.com



**FULTON COUNTY
 GOVERNMENT
 CENTER FIRE ALARM
 MODERNIZATION
 BRIDGING
 DOCUMENTS**

141 PRYOR ST,
 ATLANTA, GA 30303

**100% BRIDGING
 DOCUMENTS**

The engineer hereby expressly reserves his common law copyright and other property rights in these drawings. These drawings shall not be reproduced without written permission and consent of the engineer, nor are they to be assigned to any party without first obtaining written permission and consent.


REVISIONS/ADDENDA

Number	Description	Date Issued

SCALE: As indicated
 DRAWN: P. MATTHEWS
 CHECKED: H. BELYEU
 APPROVED: H. BELYEU
 DATE: JANUARY 28, 2015
 PROJECT NO: 2014020

**SHEET TITLE:
 TENTH FLOOR
 DEMOLITION
 PLAN - FIRE
 ALARM**

SHEET NO:
DE-10

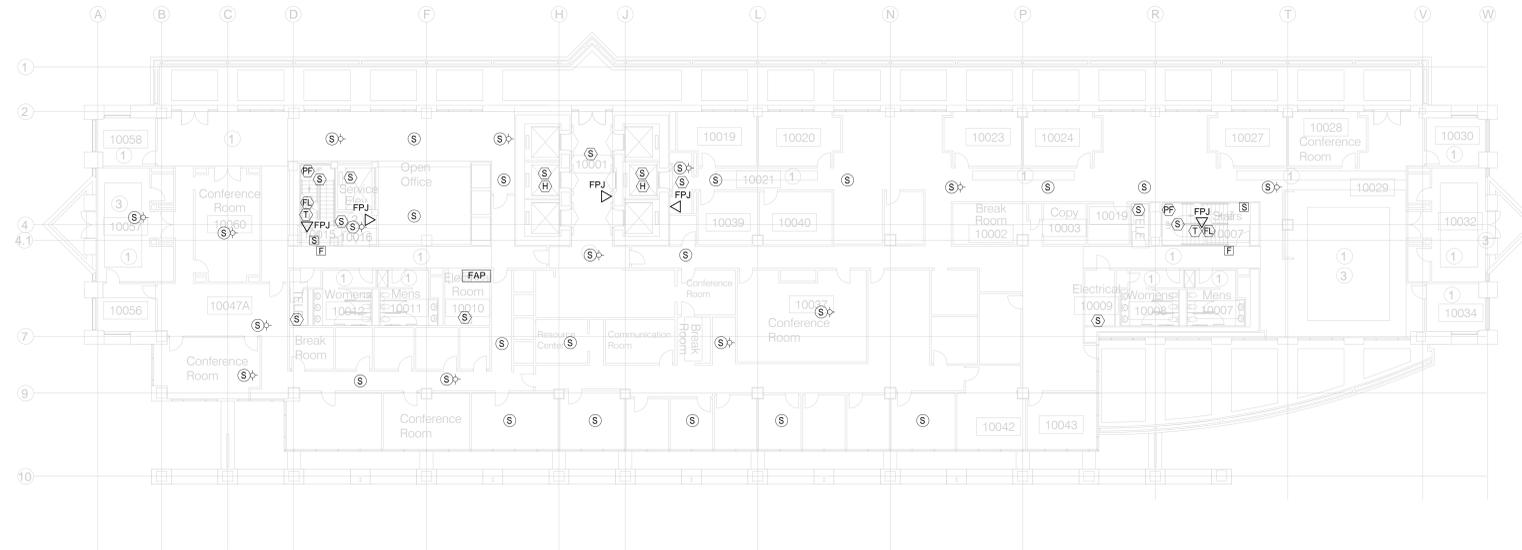

TENTH FLOOR PLAN


CEILING KEY NOTES

- ① DRYWALL CEILING
- ② STAIR ACCESS TO ROOF PENTHOUSE AREA
- ③ DRYWALL CEILING APPROX. 20'-0" A.F.F.

GENERAL SHEET NOTES:

1. FIRE ALARM SYSTEM DEVICES INDICATED ARE TO BE DEMOLISHED UNLESS NOTED OTHERWISE
2. ONLY FIRE ALARM SYSTEM DEVICES ARE TO BE DEMOLISHED UNLESS NOTED OTHERWISE.

SKING
Associates, Inc.
 ENGINEERS • PLANNERS • MANAGERS
 270 Peachtree Street, N.W.
 Suite 1600
 Atlanta, GA 30303
 (404) 404-5242/5800
 (F) 404-584-1799
 www.sking.com

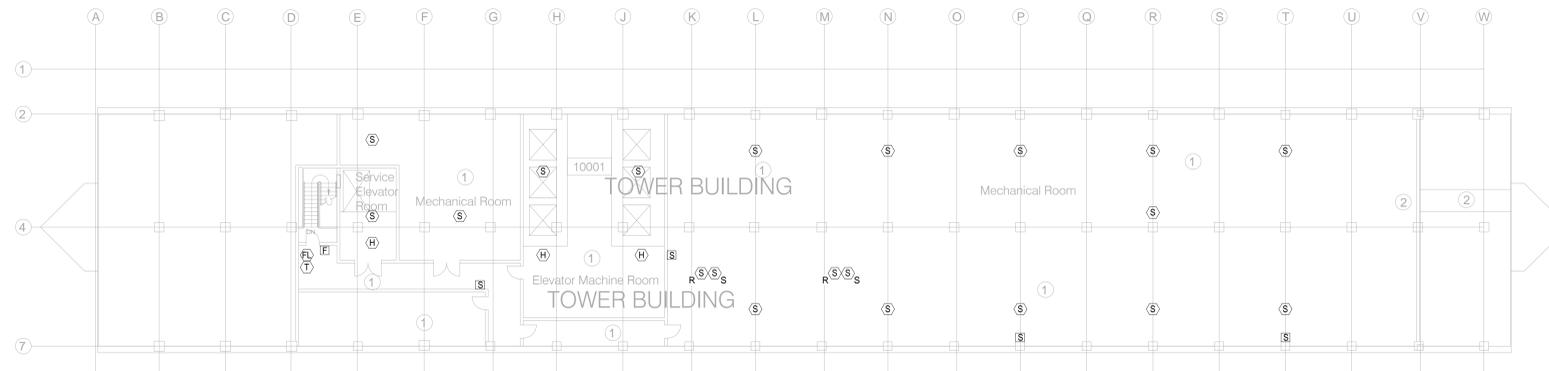

PENTHOUSE FLOOR PLAN

CEILING KEY NOTES

- ① NO FINISH CEILING
- ② ACCESS TO DRYWALL CEILING BELOW

**FULTON COUNTY
 GOVERNMENT
 CENTER FIRE ALARM
 MODERNIZATION
 BRIDGING
 DOCUMENTS**

141 PRYOR ST,
 ATLANTA, GA 30303

**100% BRIDGING
 DOCUMENTS**

The engineer hereby expressly reserves his common law copyright and other property rights in these drawings. These drawings shall not be reproduced without written permission and consent of the engineer, nor are they to be assigned to any party without first obtaining written permission and consent.

REVISIONS/ADDENDA

Number	Description	Date Issued

SCALE: As indicated
 DRAWN: P. MATTHEWS
 CHECKED: H. BELYEU
 APPROVED: H. BELYEU
 DATE: JANUARY 28, 2015
 PROJECT NO: 2014020

**SHEET TITLE:
 PENTHOUSE
 DEMOLITION
 PLAN - FIRE
 ALARM**

SHEET NO:
DE-11

MARTIN LUTHER KING JR. DR.

GENERAL SHEET NOTES:

1. REFER TO PROJECT NOTES ON DRAWING G-0.1
2. PROVIDE DEDUCT ALTERNATE SEPARATE LINE ITEM PRICE TO DELETE FIRE ALARM SYSTEM SPEAKERS FROM ALL ENCLOSED INDIVIDUALLY OCCUPIED OFFICES.
3. PROVIDE ADD ALTERNATE SEPARATE LINE ITEM PRICE TO PROVIDE CARBON MONOXIDE DETECTION SYSTEM.

SKING
 ENGINEERS & ARCHITECTS, INC.
 270 Peachtree Street, N.W.
 Suite 1600
 Atlanta, GA 30303
 (404) 404-5245/5800
 (F) 404-584-1799
 www.sking.com



**FULTON COUNTY
 GOVERNMENT
 CENTER FIRE ALARM
 MODERNIZATION
 BRIDGING
 DOCUMENTS**

141 PRYOR ST,
 ATLANTA, GA 30303

**100% BRIDGING
 DOCUMENTS**

The engineer hereby expressly reserves his common law copyright and other property rights in these drawings. These drawings shall not be reproduced without written permission and consent of the engineer, nor are they to be assigned to any party without first obtaining written permission and consent.

REVISIONS/ADDENDA


Number	Description	Date Issued

SCALE: 1/16" = 1'-0"
 DRAWN: P. MATTHEWS
 CHECKED: H. BELYEU
 APPROVED: H. BELYEU
 DATE: JANUARY 28, 2015
 PROJECT NO: 2014020

SHEET TITLE:
**GROUND
 FLOOR NEW
 WORK PLAN -
 FIRE ALARM**

SHEET NO:

E-0

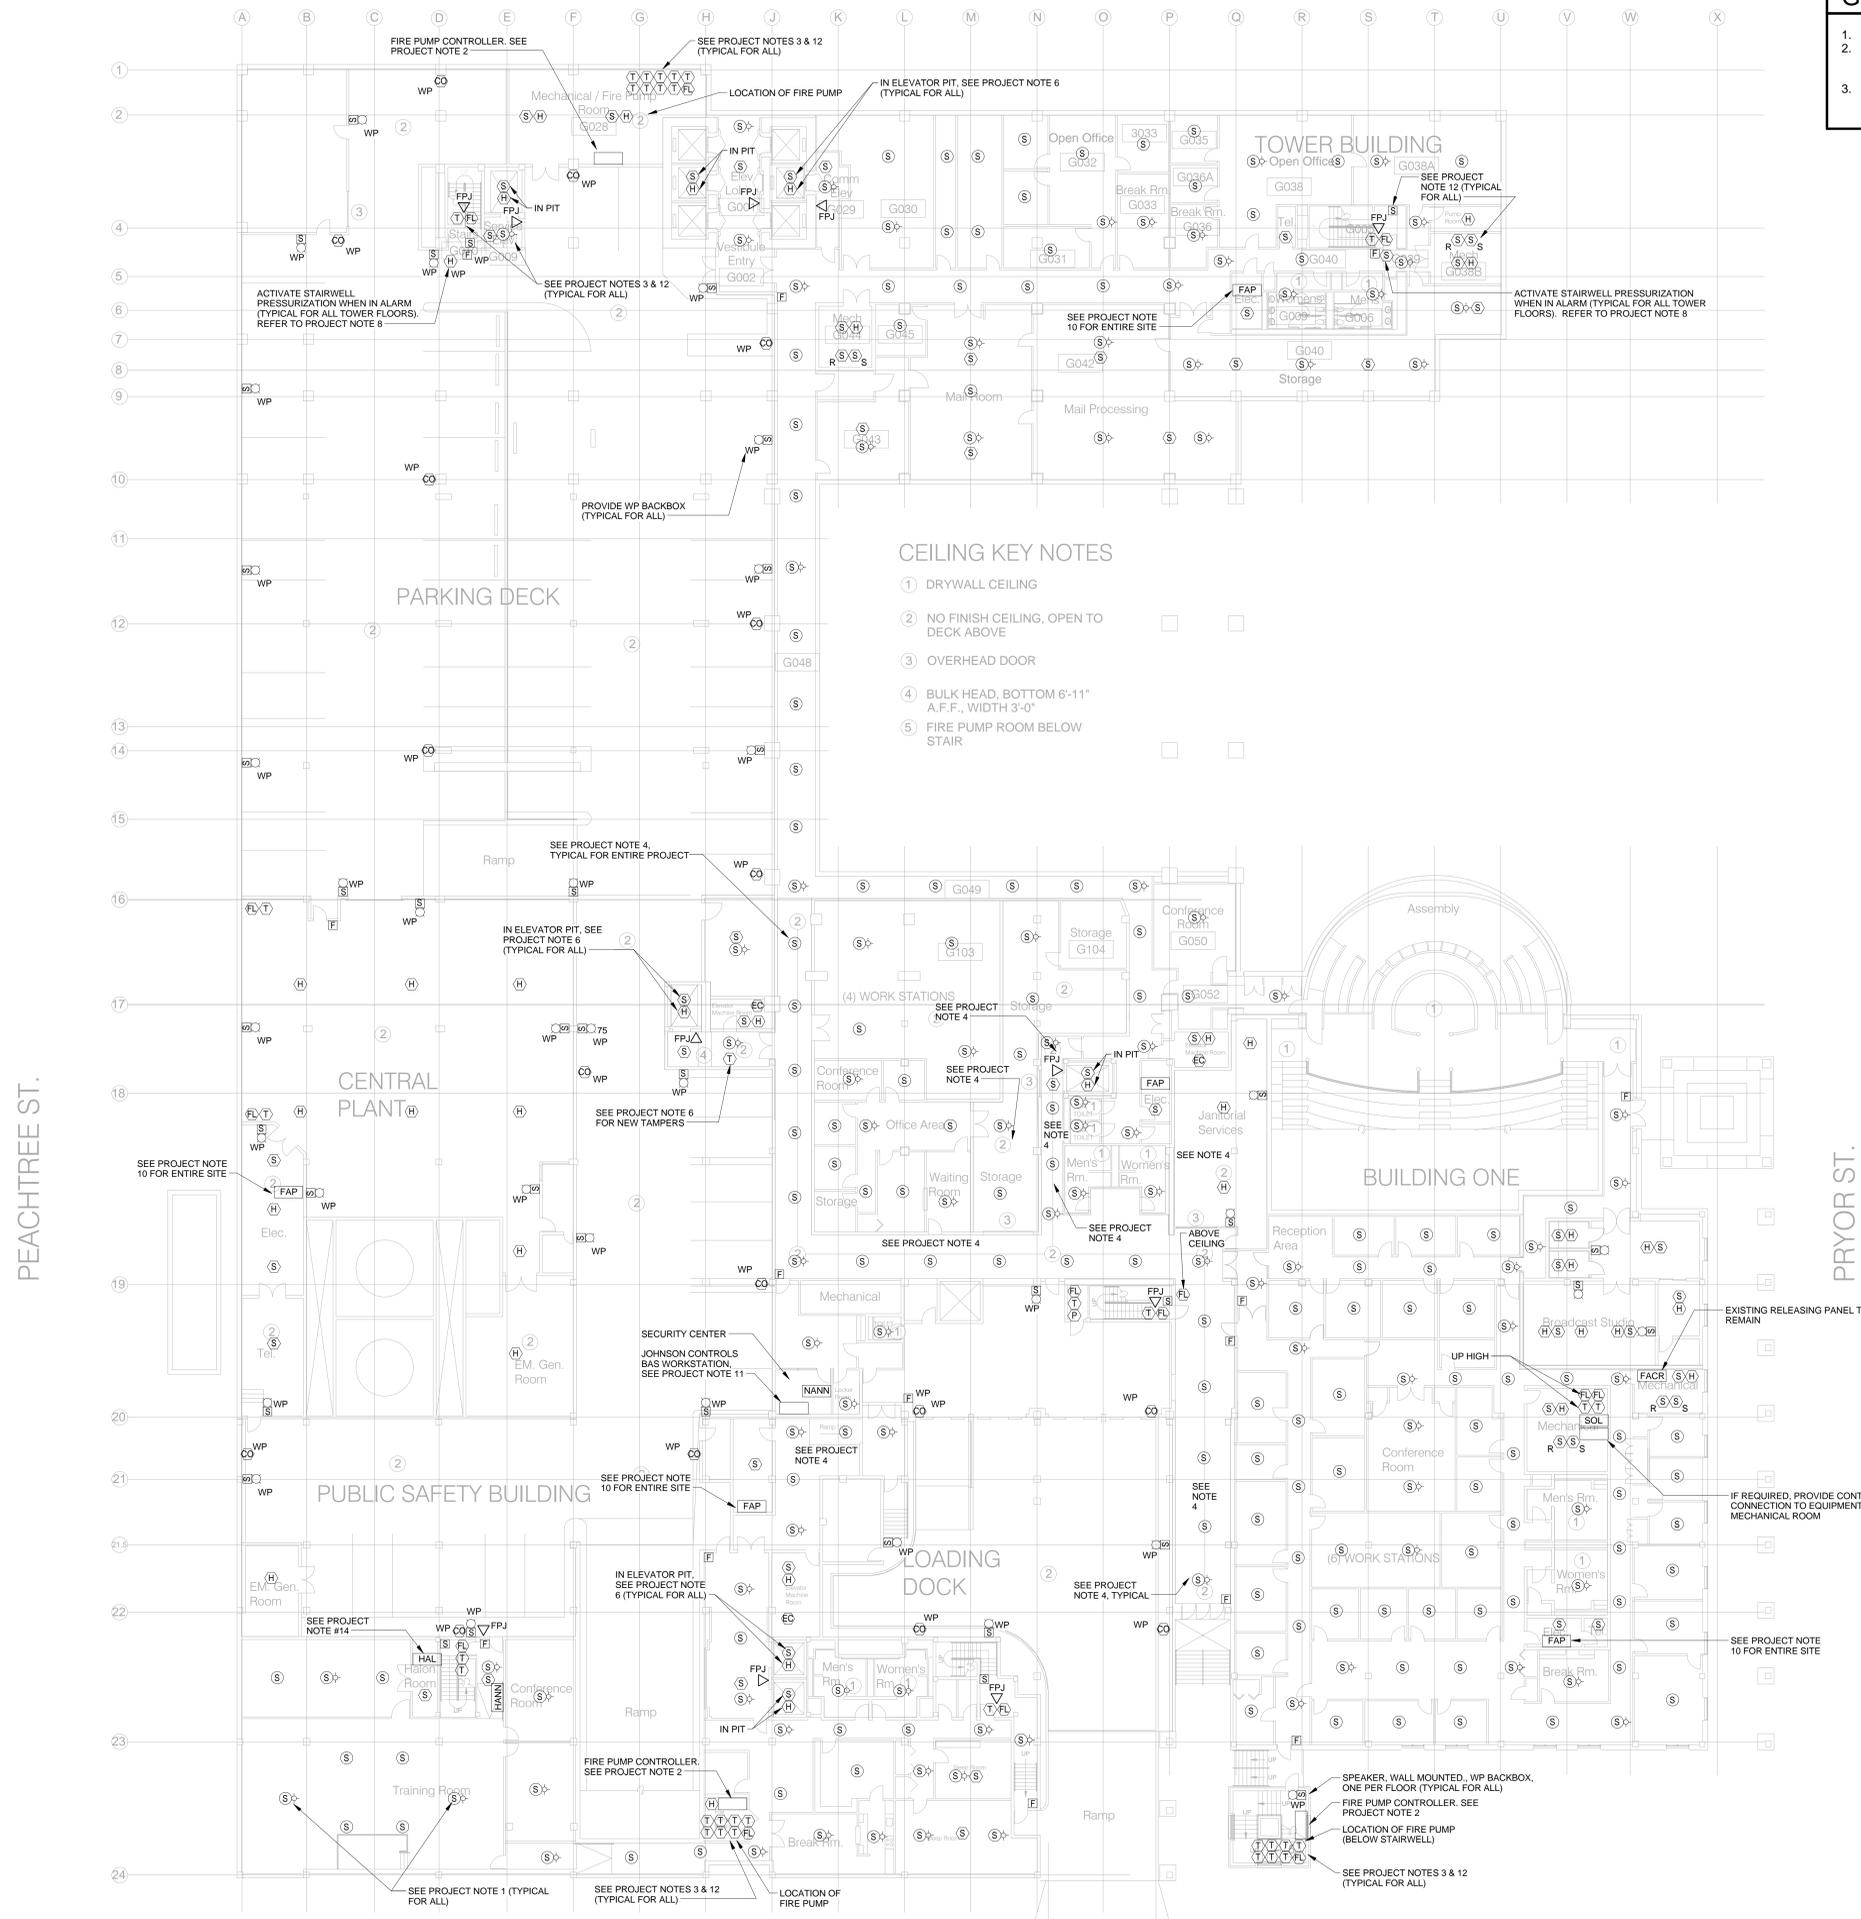


CEILING KEY NOTES

- 1 DRYWALL CEILING
- 2 NO FINISH CEILING, OPEN TO DECK ABOVE
- 3 OVERHEAD DOOR
- 4 BULK HEAD, BOTTOM 6'-11" A.F.F., WIDTH 3'-0"
- 5 FIRE PUMP ROOM BELOW STAIR

PEACHTREE ST.

PRYOR ST.

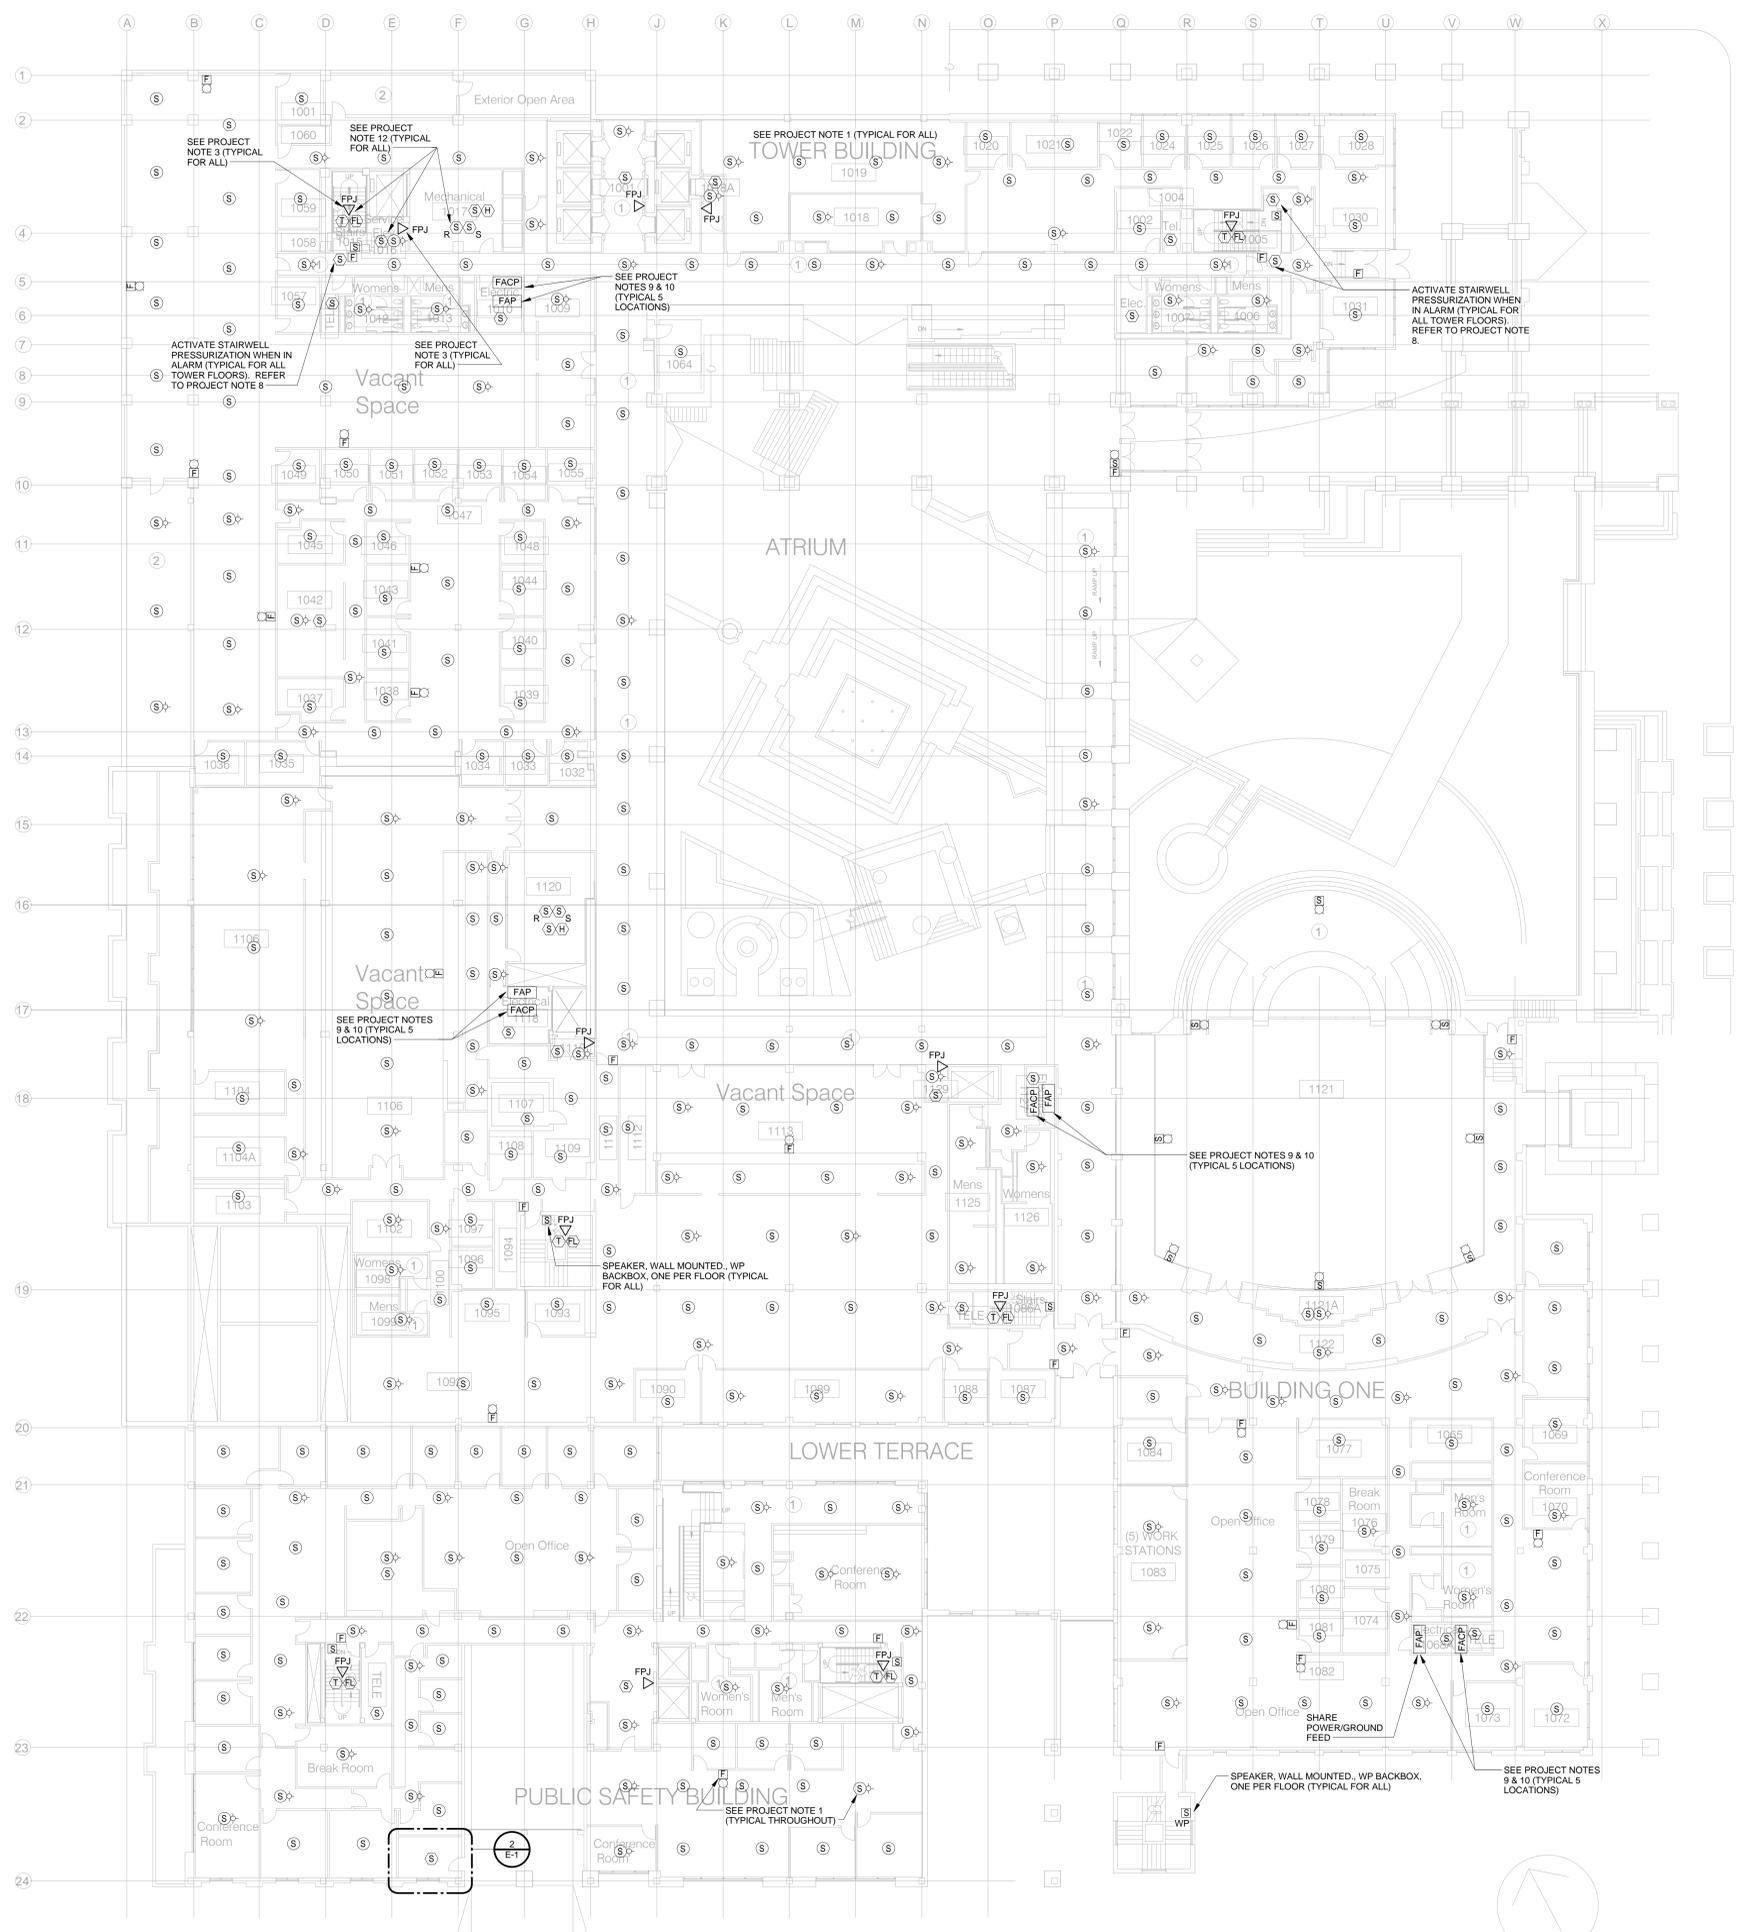

GENERAL SHEET NOTES:

- REFER TO PROJECT NOTES ON DRAWING G-0.1
- PROVIDE DEDUCT ALTERNATE SEPARATE LINE ITEM PRICE TO DELETE FIRE ALARM SYSTEM SPEAKERS FROM ALL ENCLOSED INDIVIDUALLY OCCUPIED OFFICES.

SKING
 ENGINEERS • PLANNERS • MANAGERS
 270 Peachtree Street, N.W.
 Suite 1600
 Atlanta, GA 30303
 (404) 404-5245
 (404) 404-5800
 (404) 404-5841
 www.sking.com



**FULTON COUNTY
 GOVERNMENT
 CENTER FIRE ALARM
 MODERNIZATION
 BRIDGING
 DOCUMENTS**

141 PRYOR ST,
 ATLANTA, GA 30303

100% BRIDGING
 DOCUMENTS

The engineer hereby expressly reserves his common law copyright and other property rights in these drawings. These drawings shall not be reproduced without written permission and consent of the engineer, nor are they to be assigned to any party without first obtaining written permission and consent.

REVISIONS/ADDENDA		
Number	Description	Date Issued

SCALE: As indicated
 DRAWN: P. MATTHEWS
 CHECKED: H. BELYEU
 APPROVED: H. BELYEU
 DATE: JANUARY 28, 2015
 PROJECT NO: 2014020

SHEET TITLE:
**FIRST FLOOR
 NEW WORK
 PLAN - FIRE
 ALARM**

SHEET NO:
E-1


PRYOR ST.

CEILING KEY NOTES

- DRYWALL CEILING
- NO FINISH CEILING, OPEN TO DECK ABOVE

**ENLARGED FIRE CONTROL ROOM / EMERGENCY
 FIRE COMMAND CENTER**

2
 E-1/E-1 1/8" = 1'-0"

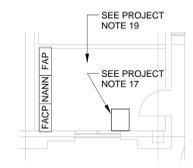

GENERAL SHEET NOTES:

- REFER TO PROJECT NOTES ON DRAWING G-0.1
- PROVIDE DEDUCT ALTERNATE SEPARATE LINE ITEM PRICE TO DELETE FIRE ALARM SYSTEM SPEAKERS FROM ALL ENCLOSED INDIVIDUALLY OCCUPIED OFFICES.



**FULTON COUNTY
GOVERNMENT
CENTER FIRE ALARM
MODERNIZATION
BRIDGING
DOCUMENTS**

141 PRYOR ST.
ATLANTA, GA 30303

**100% BRIDGING
DOCUMENTS**


The engineer hereby expressly reserves his common law copyright and other property rights in these drawings. These drawings shall not be reproduced without written permission and consent of the engineer, nor are they to be assigned to any party without first obtaining written permission and consent.

REVISIONS/ADDENDA		
Number	Description	Date Issued

SCALE: 1/16" = 1'-0"
DRAWN: P. MATTHEWS
CHECKED: H. BELYEU
APPROVED: H. BELYEU
DATE: JANUARY 28, 2015
PROJECT NO: 2014020

**SHEET TITLE:
THIRD FLOOR
NEW WORK
PLAN - FIRE
ALARM**

SHEET NO:
E-3

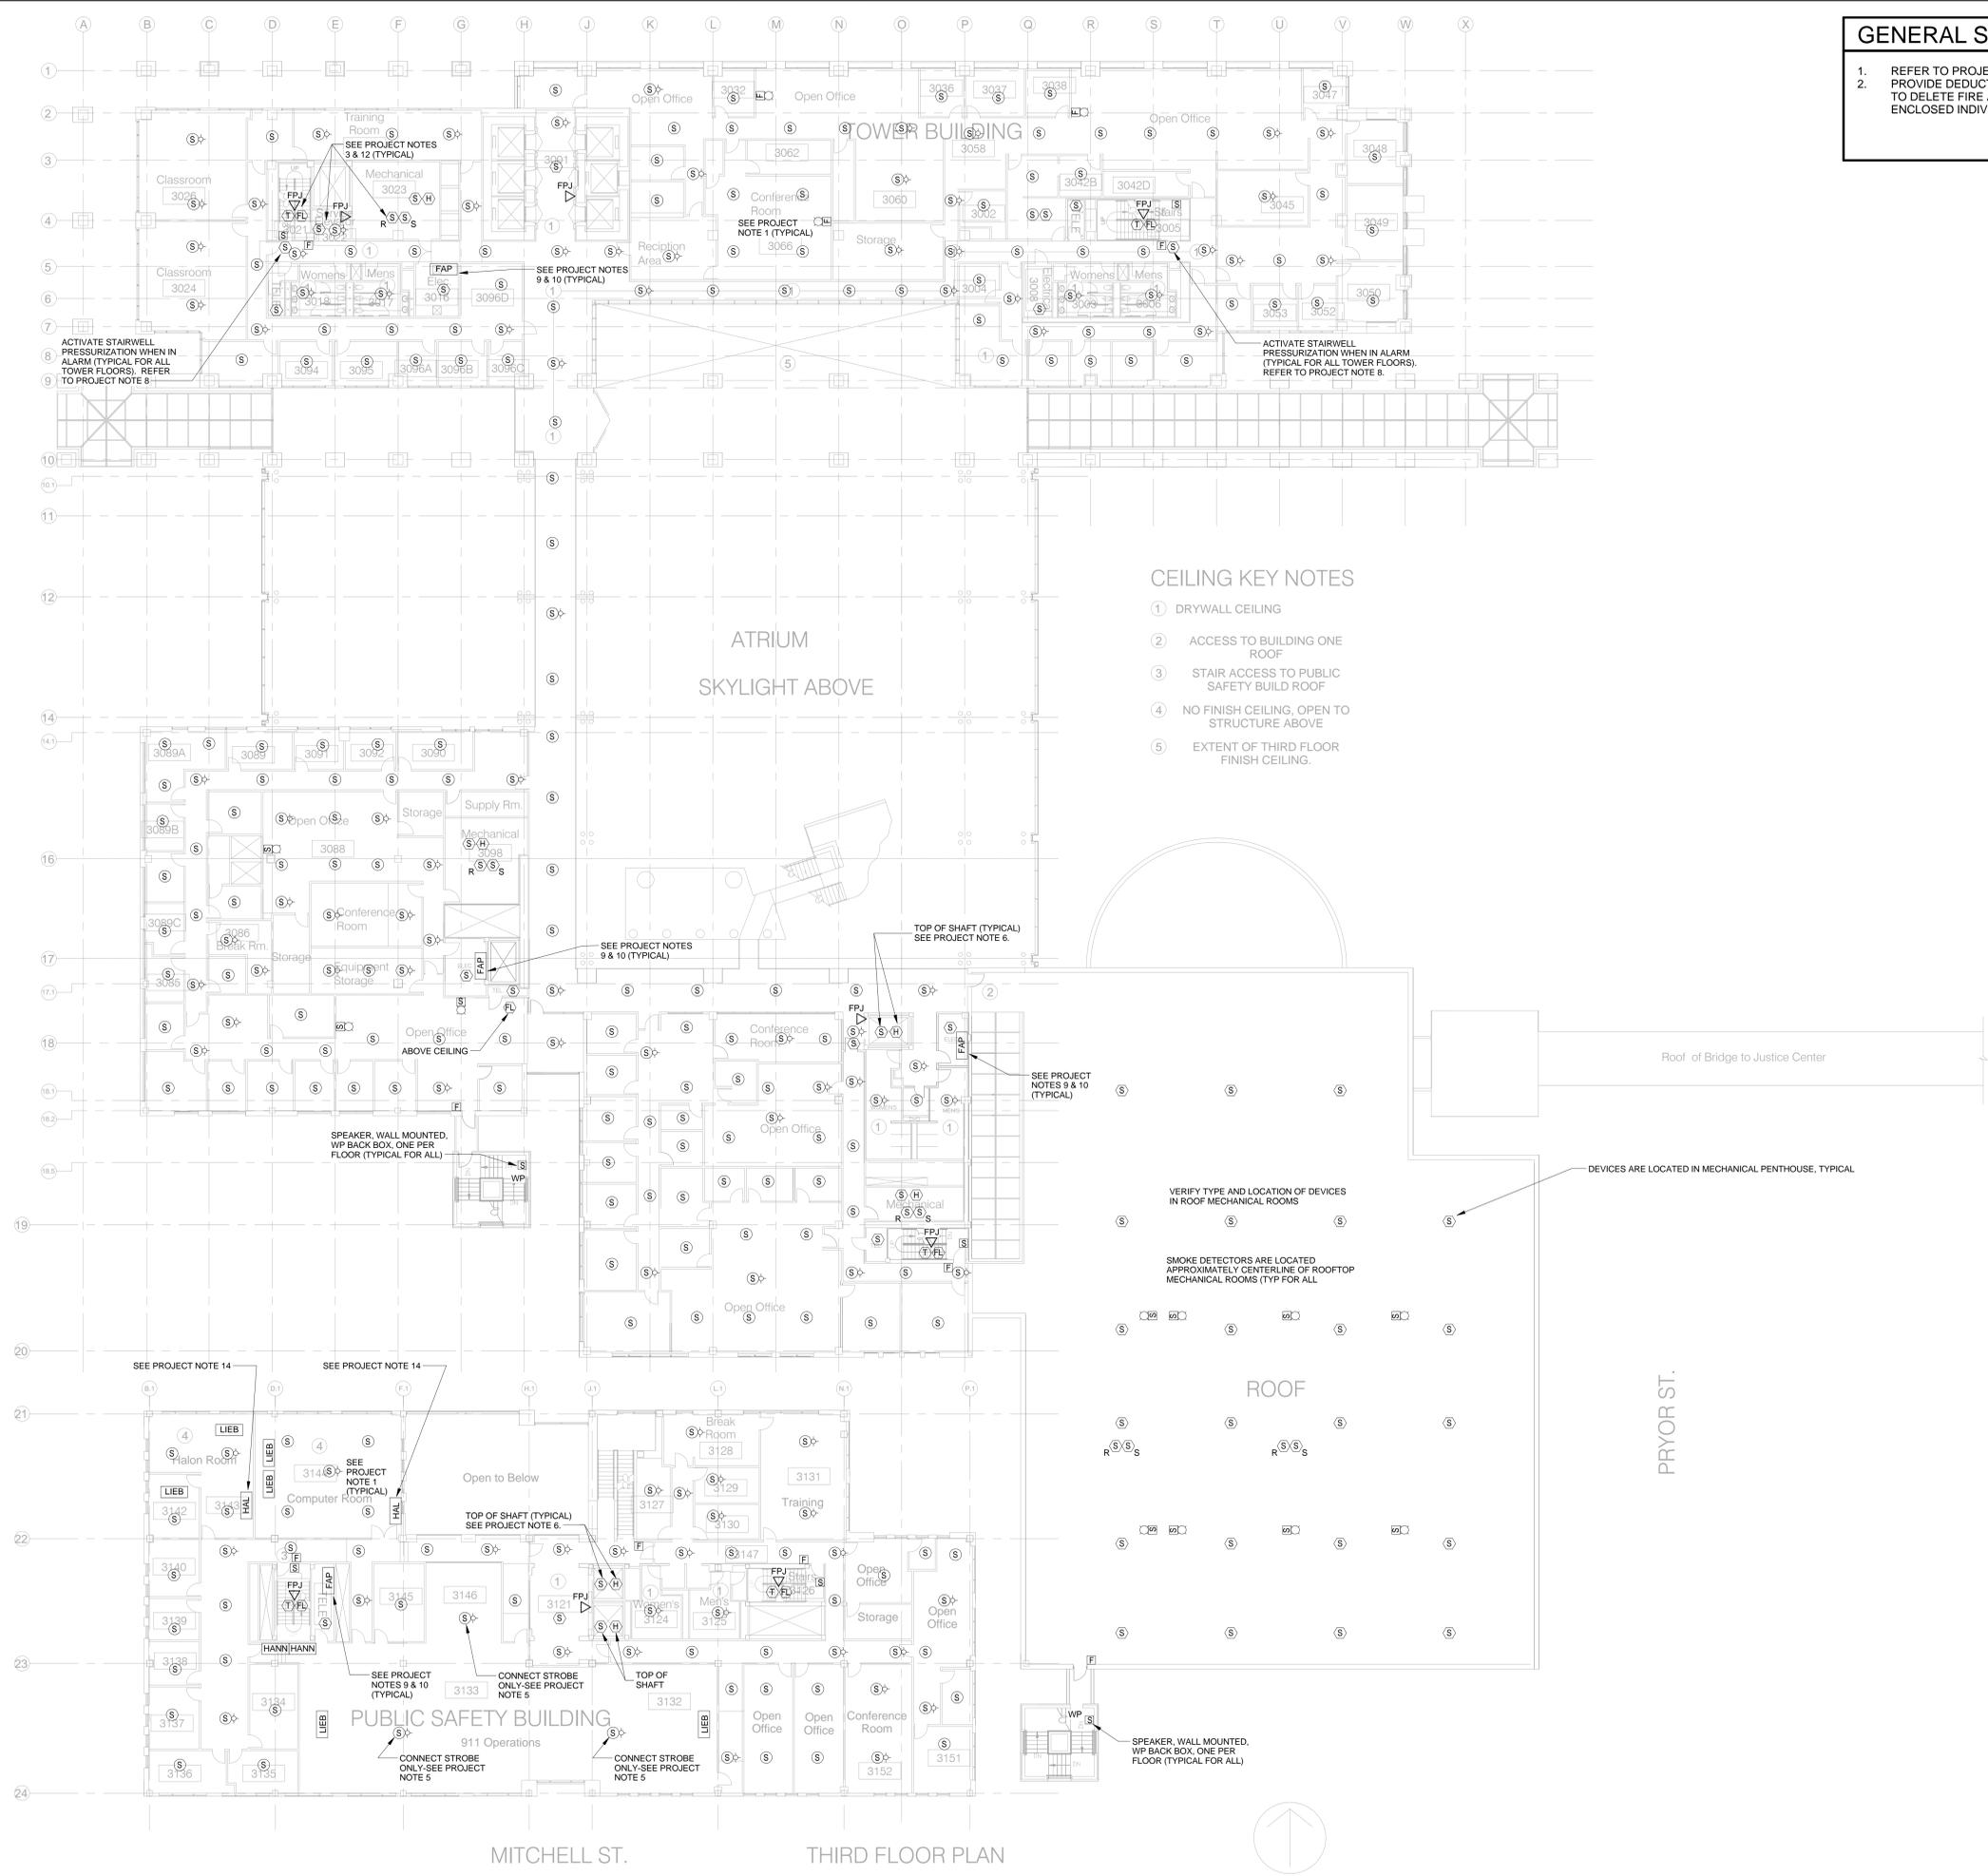

CEILING KEY NOTES

- 1 DRYWALL CEILING
- 2 ACCESS TO BUILDING ONE ROOF
- 3 STAIR ACCESS TO PUBLIC SAFETY BUILD ROOF
- 4 NO FINISH CEILING, OPEN TO STRUCTURE ABOVE
- 5 EXTENT OF THIRD FLOOR FINISH CEILING.

ATRIUM
SKYLIGHT ABOVE

VERIFY TYPE AND LOCATION OF DEVICES IN ROOF MECHANICAL ROOMS

SMOKE DETECTORS ARE LOCATED APPROXIMATELY CENTERLINE OF ROOFTOP MECHANICAL ROOMS (TYP FOR ALL)

DEVICES ARE LOCATED IN MECHANICAL PENTHOUSE, TYPICAL

ROOF

MITCHELL ST. THIRD FLOOR PLAN

MARTIN LUTHER KING JR. DR.

GENERAL SHEET NOTES:

1. REFER TO PROJECT NOTES ON DRAWING G-0.1
2. PROVIDE DEDUCT ALTERNATE SEPARATE LINE ITEM PRICE TO DELETE FIRE ALARM SYSTEM SPEAKERS FROM ALL ENCLOSED INDIVIDUALLY OCCUPIED OFFICES.

SKING
Associates, Inc.
 ENGINEERS - PLANNERS - MANAGERS
 270 Peachtree Street, N.W.
 Suite 1600
 Atlanta, GA 30303
 (404) 524-5800
 (F) 404-584-1799
 www.sking.com



**FULTON COUNTY
 GOVERNMENT
 CENTER FIRE ALARM
 MODERNIZATION
 BRIDGING
 DOCUMENTS**

141 PRYOR ST.
 ATLANTA, GA 30303

100% BRIDGING
 DOCUMENTS

The engineer hereby expressly reserves his common law copyright and other property rights in these drawings. These drawings shall not be reproduced without written permission and consent of the engineer, nor are they to be assigned to any party without first obtaining written permission and consent.

REVISIONS/ADDENDA

Number	Description	Date Issued

SCALE: 1/16" = 1'-0"
 DRAWN: P. MATTHEWS
 CHECKED: H. BELYEU
 APPROVED: H. BELYEU
 DATE: JANUARY 28, 2015
 PROJECT NO: 2014020

SHEET TITLE:
**FOURTH FLOOR NEW
 WORK PLAN -
 FIRE ALARM**

SHEET NO:
E-4

PEACHTREE ST.



CEILING KEY NOTES

- 1 DRYWALL CEILING
- 2 ACCESS TO BUILDING TWO ROOF
- 3 STAIR ACCESS TO BUILDING THREE ROOF
- 4 ROOF ACCESS TO LIFE SAFETY BUILDING
- 5 ACCESS TO CAT WALK

TYPICAL - ATRIUM AREA AND INTERIOR DINING AREA BEAM SMOKE DETECTION SYSTEM IS MOUNTED TIGHT TO EXISTING STRUCTURAL MEMBERS IN THE OPEN CATWALK AREAS AS SHOWN ON DRAWING E-5. PLEASE NOTE: THE ABOVE REFERENCED ATRIUM AREA AND INTERIOR DINING AREA BEAM SMOKE DETECTION SYSTEM IN THE CATWALK AREAS ONLY SHALL BE DELETED AS A DEDUCT ALTERNATE TO THE PROJECT IF NEW SMOKE DETECTORS ARE INSTALLED. THE BEAM SMOKE DETECTION SYSTEM IN THE 4TH FLOOR FINISHED GWB CEILING AREA OF THE ATRIUM AREA AND INTERIOR DINING AREA SHALL NOT BE INCLUDED IN THE DEDUCT ALTERNATE.

EXISTING ATRIUM SMOKE CONTROL FANS (SCF) 8 PLACES (SEE PROJECT NOTE 8)

SMOKE BEAM/REFLECTOR SYSTEM. SEE PROJECT NOTE 7 (TYPICAL 5 LOCATIONS)

SPEAKER, WALL MOUNTED, WP BACK BOX, ONE PER FLOOR (TYPICAL FOR ALL)


SPEAKER, WALL MOUNTED, WP BACK BOX, ONE PER FLOOR (TYPICAL FOR ALL)

DEVICES ARE LOCATED IN MECHANICAL PENTHOUSE, TYPICAL

DEVICES ARE LOCATED IN MECHANICAL PENTHOUSE, TYPICAL

Bridge to Justice Center

PRYOR ST.

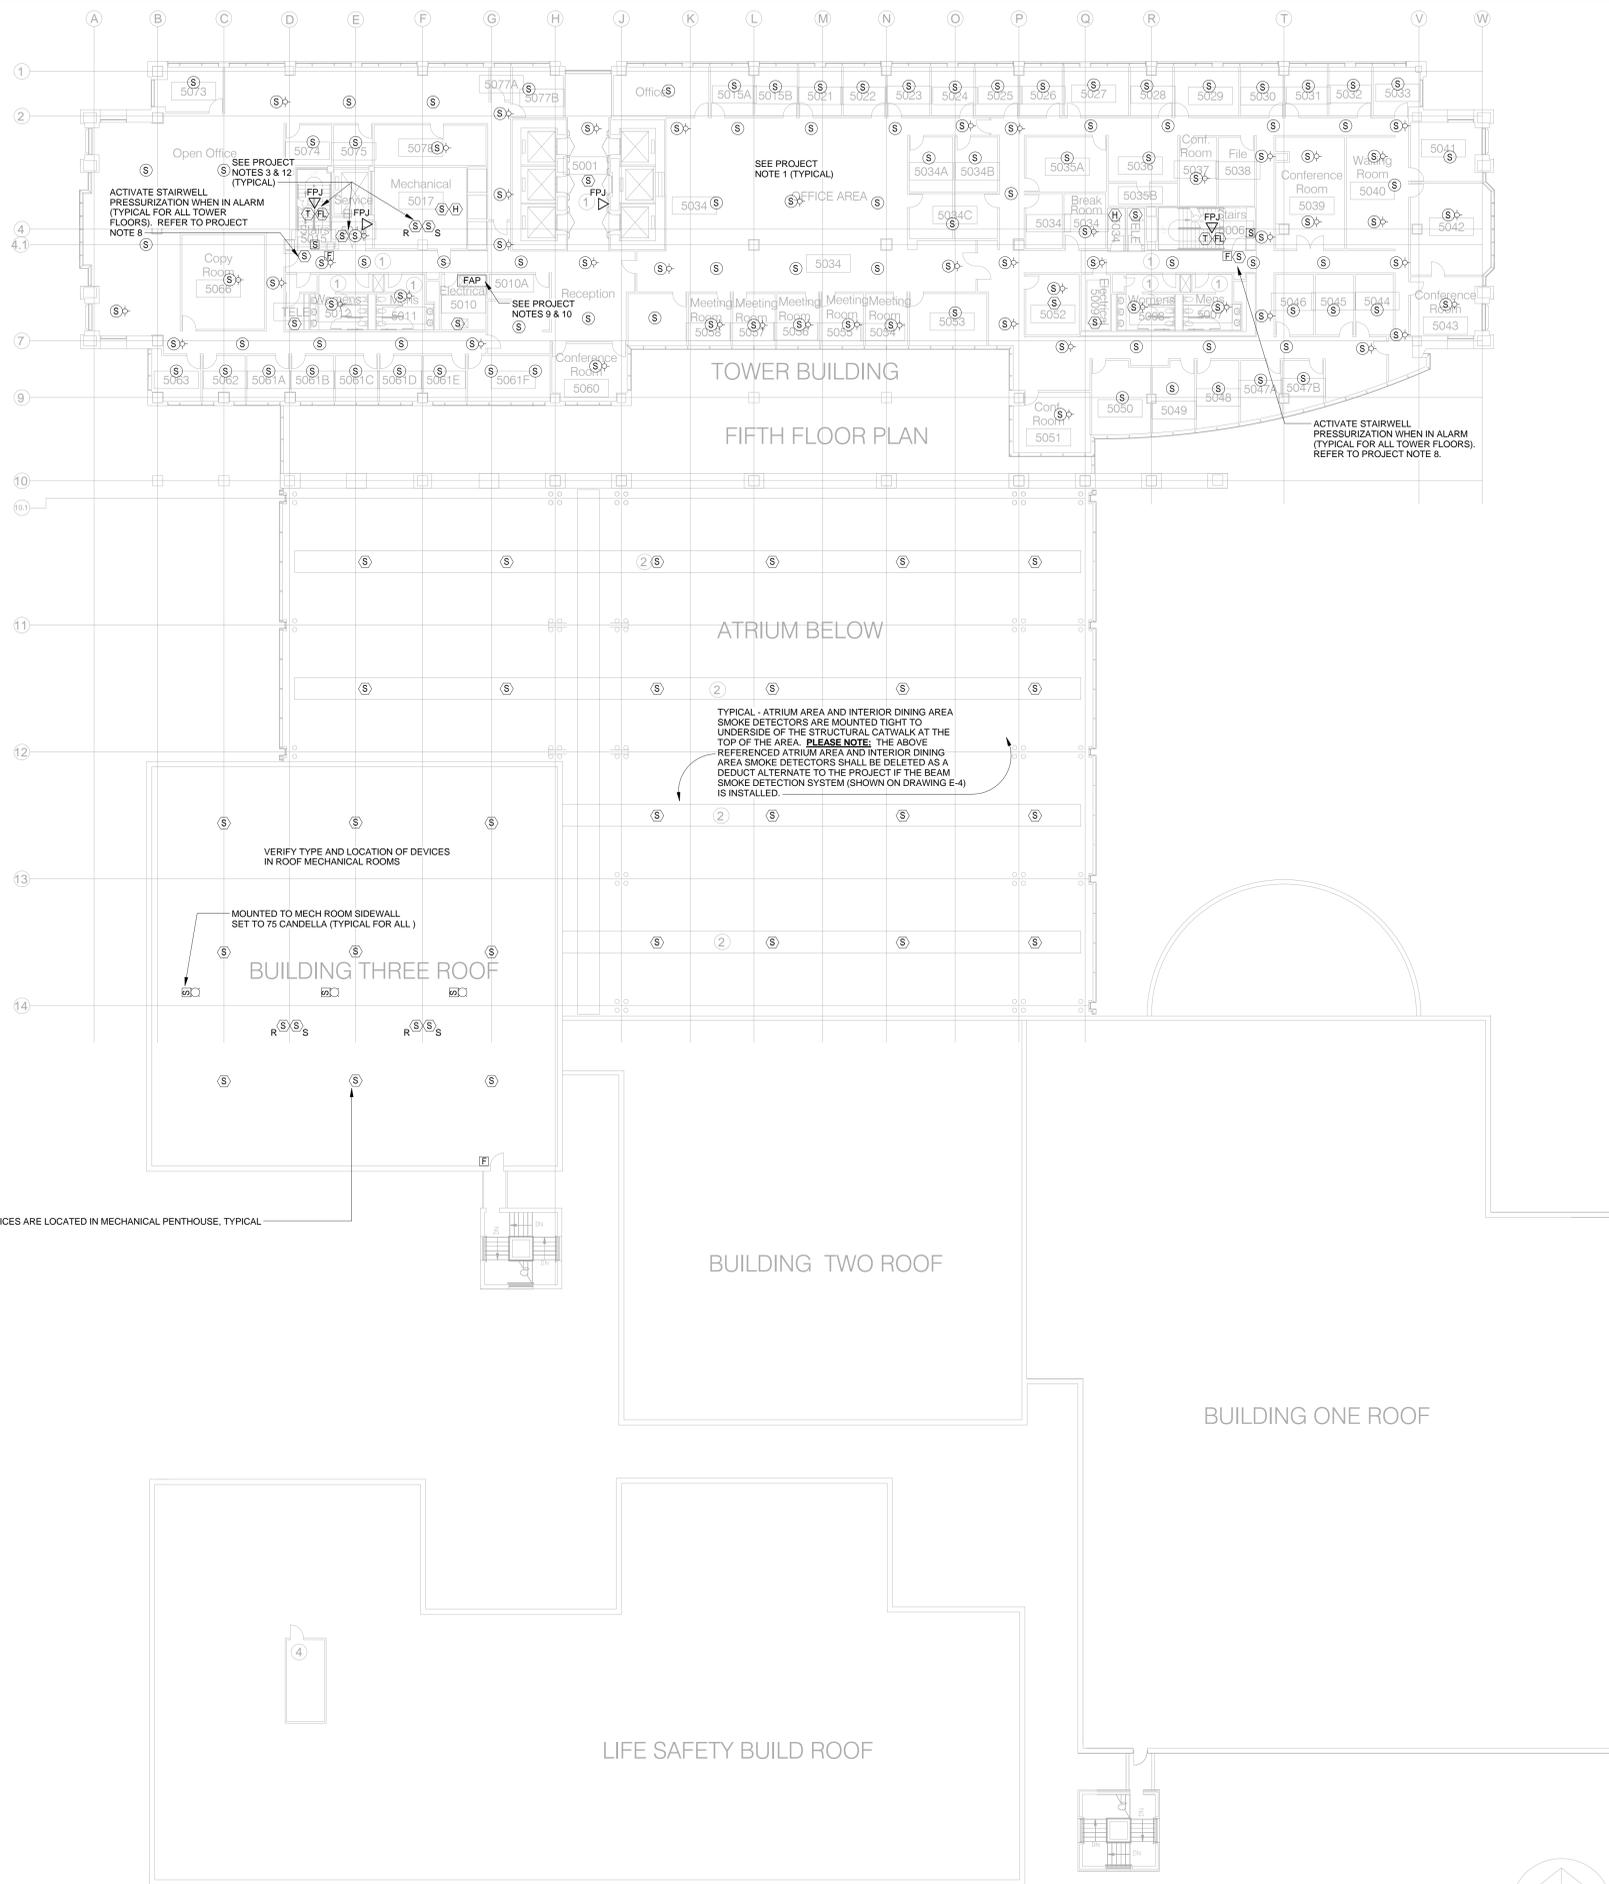

GENERAL SHEET NOTES:

1. REFER TO PROJECT NOTES ON DRAWING G-0.1
2. PROVIDE DEDUCT ALTERNATE SEPARATE LINE ITEM PRICE TO DELETE FIRE ALARM SYSTEM SPEAKERS FROM ALL ENCLOSED INDIVIDUALLY OCCUPIED OFFICES.

CEILING KEY NOTES

- ① DRYWALL CEILING
- ② ACCESS FOR CAT WALK AT FOURTH FLOOR ATRIUM

TYPICAL - ATRIUM AREA AND INTERIOR DINING AREA SMOKE DETECTORS ARE MOUNTED TIGHT TO UNDERSIDE OF THE STRUCTURAL CATWALK AT THE TOP OF THE AREA. PLEASE NOTE, THE ABOVE REFERENCED ATRIUM AREA AND INTERIOR DINING AREA SMOKE DETECTORS SHALL BE DELETED AS A DEDUCT ALTERNATE TO THE PROJECT IF THE BEAM SMOKE DETECTION SYSTEM (SHOWN ON DRAWING E-4) IS INSTALLED.

VERIFY TYPE AND LOCATION OF DEVICES IN ROOF MECHANICAL ROOMS

MOUNTED TO MECH ROOM SIDEWALL SET TO 75 CANDELLA (TYPICAL FOR ALL.)

DEVICES ARE LOCATED IN MECHANICAL PENTHOUSE, TYPICAL



FULTON COUNTY GOVERNMENT CENTER FIRE ALARM MODERNIZATION BRIDGING DOCUMENTS

141 PRYOR ST, ATLANTA, GA 30303

100% BRIDGING DOCUMENTS

The engineer hereby expressly reserves his common law copyright and other property rights in these drawings. These drawings shall not be reproduced without written permission and consent of the engineer, nor are they to be assigned to any party without first obtaining written permission and consent.


REVISIONS/ADDENDA

Number	Description	Date Issued

SCALE: 1/16" = 1'-0"
 DRAWN: P. MATTHEWS
 CHECKED: H. BELYEU
 APPROVED: H. BELYEU
 DATE: JANUARY 28, 2015
 PROJECT NO: 2014020

SHEET TITLE:
FIFTH FLOOR NEW WORK PLAN - FIRE ALARM

SHEET NO:
E-5

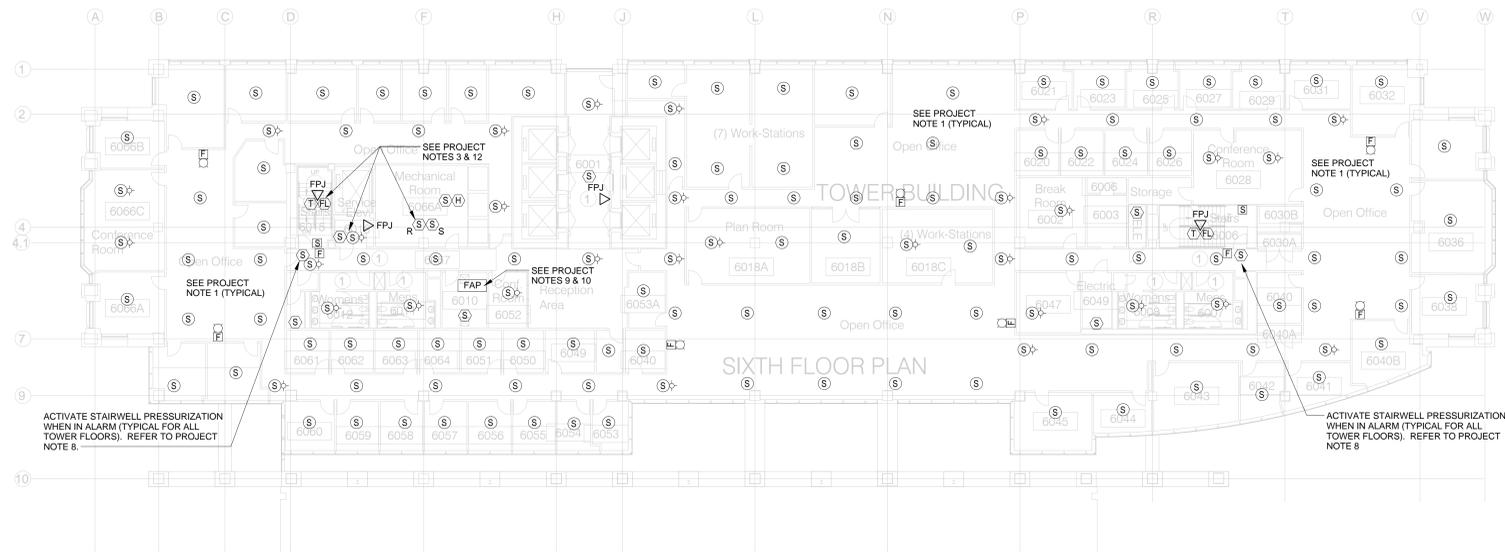

CEILING KEY NOTES
 ① DRYWALL CEILING



GENERAL SHEET NOTES:

1. REFER TO PROJECT NOTES ON DRAWING G-0.1
2. PROVIDE DEDUCT ALTERNATE SEPARATE LINE ITEM PRICE TO DELETE FIRE ALARM SYSTEM SPEAKERS FROM ALL ENCLOSED INDIVIDUALLY OCCUPIED OFFICES.

SKING
 ENGINEERS & ARCHITECTS, INC.
 270 Peachtree Street, N.W.
 Suite 1600
 Atlanta, GA 30303
 (404) 404-5245
 (404) 404-5246
 www.sking.com



**FULTON COUNTY
 GOVERNMENT
 CENTER FIRE ALARM
 MODERNIZATION
 BRIDGING
 DOCUMENTS**

141 PRYOR ST.
 ATLANTA, GA 30303

**100% BRIDGING
 DOCUMENTS**

The engineer hereby expressly reserves his common law copyright and other property rights in these drawings. These drawings shall not be reproduced without written permission and consent of the engineer, nor are they to be assigned to any party without first obtaining written permission and consent.

REVISIONS/ADDENDA

Number	Description	Date Issued

SCALE: 1/16" = 1'-0"
 DRAWN: P. MATTHEWS
 CHECKED: H. BELYEU
 APPROVED: H. BELYEU
 DATE: JANUARY 28, 2015
 PROJECT NO: 2014020

**SHEET TITLE:
 SIXTH FLOOR
 NEW WORK
 PLAN - FIRE
 ALARM**

SHEET NO:
E-6

GENERAL SHEET NOTES:

1. REFER TO PROJECT NOTES ON DRAWING G-0.1
2. PROVIDE DEDUCT ALTERNATE SEPARATE LINE ITEM PRICE TO DELETE FIRE ALARM SYSTEM SPEAKERS FROM ALL ENCLOSED INDIVIDUALLY OCCUPIED OFFICES.

SKING
Associates, Inc.
 ENGINEERS • PLANNERS • MANAGERS
 270 Peachtree Street, N.W.
 Suite 1600
 Atlanta, GA 30303
 (404) 404-5245/5800
 (F) 404-584-1799
 www.sking.com



**FULTON COUNTY
 GOVERNMENT
 CENTER FIRE ALARM
 MODERNIZATION
 BRIDGING
 DOCUMENTS**

141 PRYOR ST,
 ATLANTA, GA 30303

**100% BRIDGING
 DOCUMENTS**

The engineer hereby expressly reserves his common law copyright and other property rights in these drawings. These drawings shall not be reproduced without written permission and consent of the engineer, nor are they to be assigned to any party without first obtaining written permission and consent.

REVISIONS/ADDENDA


Number	Description	Date Issued

SCALE: 1/16" = 1'-0"
 DRAWN: P. MATTHEWS
 CHECKED: H. BELYEU
 APPROVED: H. BELYEU
 DATE: JANUARY 28, 2015
 PROJECT NO: 2014020

**SHEET TITLE:
 SEVENTH FLOOR NEW
 WORK PLAN -
 FIRE ALARM**

SHEET NO:

E-7

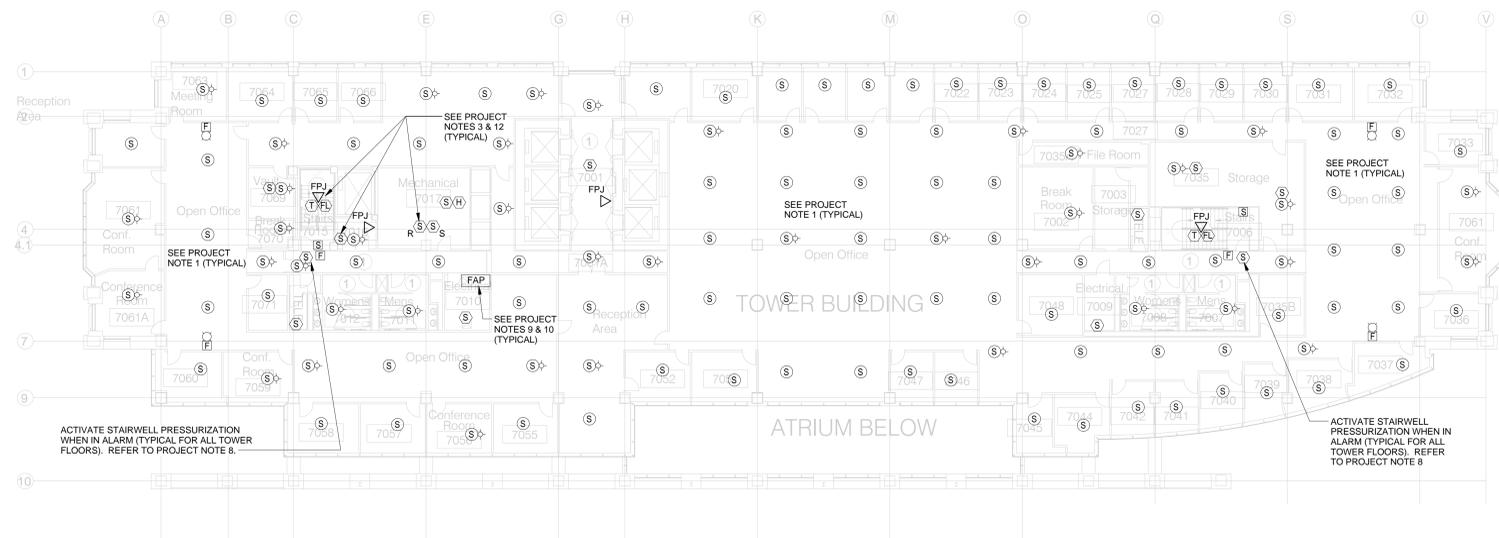

SEVENTH FLOOR PLAN

CEILING KEY NOTES

- ① DRYWALL CEILING

GENERAL SHEET NOTES:

1. REFER TO PROJECT NOTES ON DRAWING G-0.1
2. PROVIDE DEDUCT ALTERNATE SEPARATE LINE ITEM PRICE TO DELETE FIRE ALARM SYSTEM SPEAKERS FROM ALL ENCLOSED INDIVIDUALLY OCCUPIED OFFICES.

SKING
Associates, Inc.
 ENGINEERS - PLANNERS - MANAGERS
 270 Peachtree Street, N.W.
 Suite 1600
 Atlanta, GA 30303
 (404) 404-5242/5800
 (F) 404-584-1799
 www.sking.com



FULTON COUNTY

**FULTON COUNTY
 GOVERNMENT
 CENTER FIRE ALARM
 MODERNIZATION
 BRIDGING
 DOCUMENTS**

141 PRYOR ST,
 ATLANTA, GA 30303

**100% BRIDGING
 DOCUMENTS**

The engineer hereby expressly reserves his common law copyright and other property rights in these drawings. These drawings shall not be reproduced without written permission and consent of the engineer, nor are they to be assigned to any party without first obtaining written permission and consent.


REVISIONS/ADDENDA

Number	Description	Date Issued

SCALE: 1/16" = 1'-0"
 DRAWN: P. MATTHEWS
 CHECKED: H. BELYEU
 APPROVED: Approver
 DATE: JANUARY 28, 2015
 PROJECT NO: 2014020

**SHEET TITLE:
 EIGHTH FLOOR
 NEW WORK
 PLAN - FIRE
 ALARM**

SHEET NO:
E-8

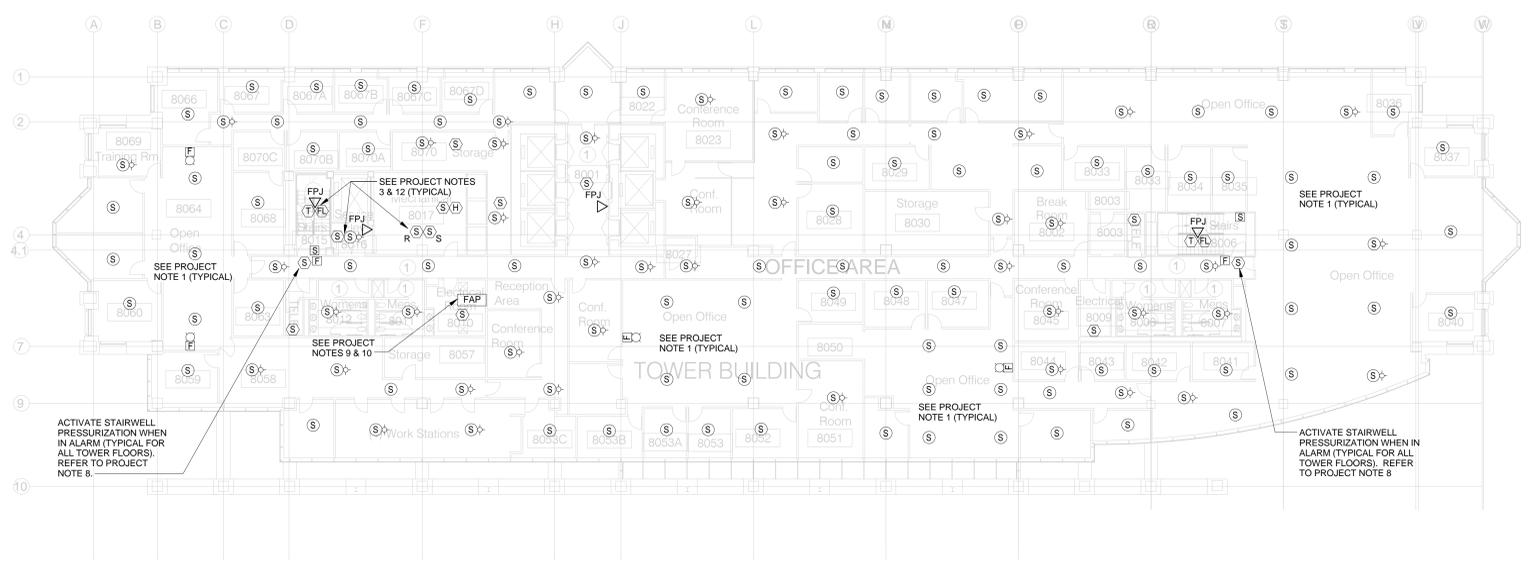

CEILING KEY NOTES

- ① DRYWALL CEILING

EIGHTH FLOOR PLAN

GENERAL SHEET NOTES:

1. REFER TO PROJECT NOTES ON DRAWING G-0.1
2. PROVIDE DEDUCT ALTERNATE SEPARATE LINE ITEM PRICE TO DELETE FIRE ALARM SYSTEM SPEAKERS FROM ALL ENCLOSED INDIVIDUALLY OCCUPIED OFFICES.

KEY NOTES: [X]

1. VERIFY ACTUAL NUMBER OF UNDERFLOOR SMOKE DETECTORS AND REPLACE EXISTING WITH NEW UNDERFLOOR ADDRESSABLE SMOKE DETECTOR DEVICES. ESTIMATE TWO-TIMES THE NUMBER OF THE CEILING DEVICES FOR PRICING PURPOSES.


SKING
Associates, Inc.
 ENGINEERS • PLANNERS • MANAGERS
 270 Peachtree Street, N.W.
 Suite 1600
 Atlanta, GA 30303
 (404) 404-5245/5800
 (F) 404-584-1799
 www.sking.com



**FULTON COUNTY
 GOVERNMENT
 CENTER FIRE ALARM
 MODERNIZATION
 BRIDGING
 DOCUMENTS**

141 PRYOR ST,
 ATLANTA, GA 30303

**100% BRIDGING
 DOCUMENTS**

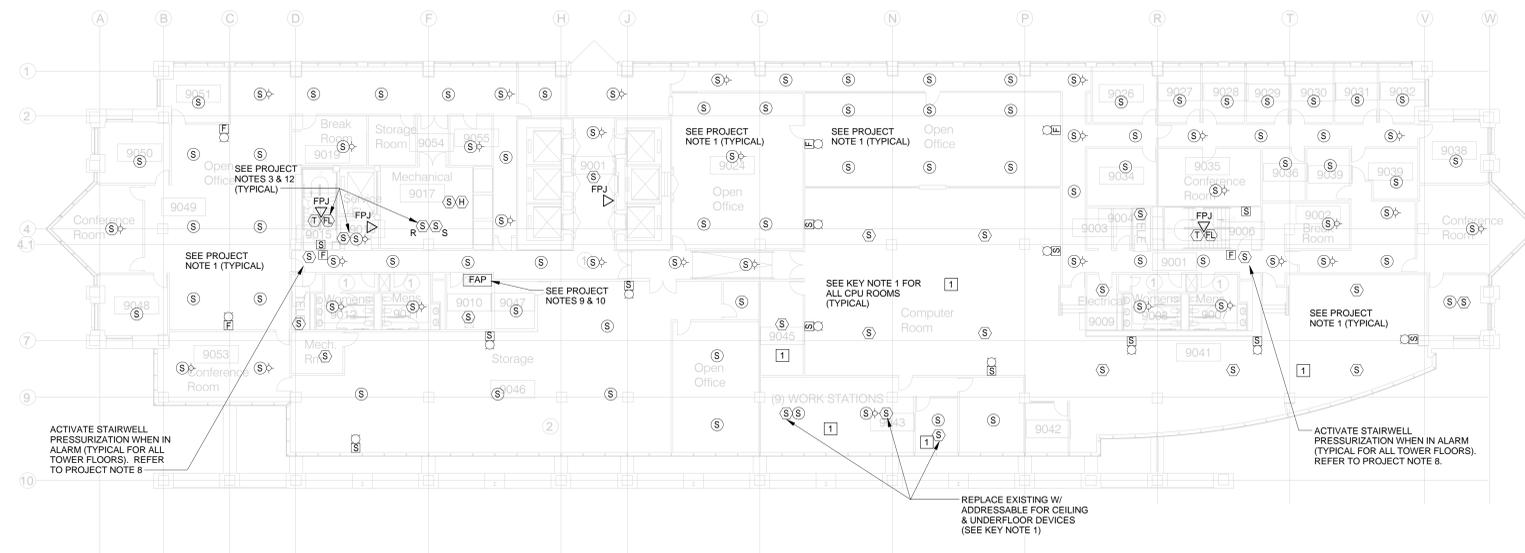

NINTH FLOOR PLAN

CEILING KEY NOTES

- 1 DRYWALL CEILING
- 2 NO CEILING OPEN TO DECK ABOVE

The engineer hereby expressly reserves his common law copyright and other property rights in these drawings. These drawings shall not be reproduced without written permission and consent of the engineer, nor are they to be assigned to any party without first obtaining written permission and consent.

REVISIONS/ADDENDA

Number	Description	Date Issued

SCALE: 1/16" = 1'-0"
 DRAWN: P. MATTHEWS
 CHECKED: H. BELYEU
 APPROVED: Approver
 DATE: JANUARY 28, 2015
 PROJECT NO: 2014020

SHEET TITLE:
**NINTH FLOOR
 NEW WORK
 PLAN - FIRE
 ALARM**

SHEET NO:
E-9

GENERAL SHEET NOTES:

1. REFER TO PROJECT NOTES ON DRAWING G-0.1
2. PROVIDE AT BANK OF ELEVATORS (ELEVATORS 1, 2, AND 3) A QUANTITY OF 4 RELAYS AND CONNECT TO THE FIRE ALARM SYSTEM.
3. PROVIDE AT BANK OF ELEVATORS (ELEVATORS 4, 5, AND 6) A QUANTITY OF 4 RELAYS AND CONNECT TO THE FIRE ALARM SYSTEM.

SKING
Associates, Inc.
 ARCHITECTS • PLANNERS • MANAGERS
 270 Peachtree Street, N.W.
 Suite 1600
 Atlanta, GA 30303
 (404) 404-5245
 (F) 404-584-1799
 www.sking.com



**FULTON COUNTY
 GOVERNMENT
 CENTER FIRE ALARM
 MODERNIZATION
 BRIDGING
 DOCUMENTS**

141 PRYOR ST,
 ATLANTA, GA 30303

**100% BRIDGING
 DOCUMENTS**

The engineer hereby expressly reserves his common law copyright and other property rights in these drawings. These drawings shall not be reproduced without written permission and consent of the engineer, nor are they to be assigned to any party without first obtaining written permission and consent.


REVISIONS/ADDENDA

Number	Description	Date Issued

SCALE: 1/16" = 1'-0"
 DRAWN: P. MATTHEWS
 CHECKED: H. BELYEU
 APPROVED: H. BELYEU
 DATE: JANUARY 28, 2015
 PROJECT NO: 2014020

**SHEET TITLE:
 PENTHOUSE
 NEW WORK
 FLOOR PLAN -
 FIRE ALARM**

SHEET NO:
E-11

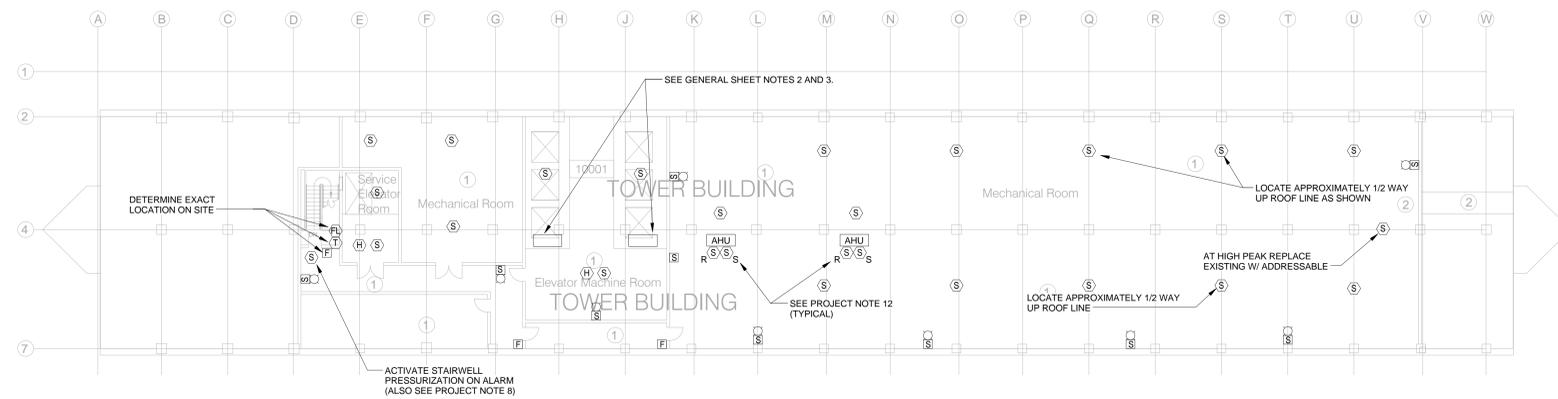

PENTHOUSE FLOOR PLAN

CEILING KEY NOTES

- ① NO FINISH CEILING
- ② ACCESS TO DRYWALL CEILING BELOW