



Fulton County, GA

Department of Purchasing & Contract Compliance

Felicia Strong-Whitaker, Interim Director

July 12, 2012

Re: #12ITB84133K-LW, Juvenile Justice Center Lobby Entrance Renovation

Dear Bidders:

Attached is one (1) copy of Addendum #2, hereby made a part of the above referenced Invitation to Bid (ITB).

Except as provided herein, all terms and conditions in the ITB referenced above remain unchanged, in full force and effect.

Sincerely,

Linda Walton

Linda Walton
Assistant Purchasing Agent

Winner 2000 - 2009 Achievement of Excellence in
Procurement Award • National Purchasing Institute



#12ITB84133K-LW, Juvenile Justice Center Lobby Entrance Renovation
Addendum #2
Page Two

This Addendum forms a part of the contract documents and **modifies** the original ITB documents as noted below:

- **Replace in its entirety the attached Required Bid Submittal Check List for Invitation to Bid (ITB) and submit with your bid. Please note that Form F is the Georgia Security and Immigration Contractor Affidavit and Agreement and Form G is the Georgia Security and Immigration Subcontractor Affidavit. There is no Form H.**
- **Section 00500, Owner-Contractor Agreement, delete the contract price of seven hundred seventy one thousand four hundred (\$771,400). Delete 270 calendar days and replace with 120 calendar days.**
- **Attached Revised Drawings #1, #3, #4, #5, #6, and #7 are available for pick up or email from Action Blueprint.**

ACKNOWLEDGMENT OF ADDENDUM #2

The undersigned proposer acknowledges receipt of this addendum by returning one (1) copy of this form with the proposal package to the Purchasing Department, Fulton County Public Safety Building, 130 Peachtree Street, Suite 1168, Atlanta, Georgia 30303 by the bid due date and time **Monday, July 30, 2012, 11:00 A.M.**

This is to acknowledge receipt of Addendum #2, _____ day of _____, 2012.

_____ Legal Name of Proposer

_____ Signature of Authorized Representative


_____ Title

Required Bid Submittal Check List for Invitation To Bid (ITB)

The following submittals shall be completed and submitted with each bid (see table below "Required Bid Submittal Check List."). **Please check to make sure that the required submittals are in the envelope before it is sealed. Failure to submit all required submittals may deem your proposal non-responsive.**

Submit one (1) Original bid, signed and dated and (3) **complete** copies of the Original Bid including all required documents.

Item #	Required Bid Submittal Check List	Check (√)
1	Bid Form (Section 00300) – All dollar amounts must be both in writing AND figures and represent prices for the published scope of work without exceptions.	
2	Acknowledgement of each Addendum (acknowledged both on the Bid Form, Section 00300, and on the form included with each addendum).	
3	Bid Bond (Section 00410) (separate envelope)	
4	Purchasing Forms (Section 00420) Form A - Non-Collusion Affidavit of Prime Bidder/Offeror Form B - Certificate of Acceptance of Request for Bid/Proposal Requirements Form C1- Georgia Utility Contractor License (non-applicable) Form C2- Georgia General Contractors License (applicable) Form C3- Georgia Professional Licenses (applicable) Form D - Certification Regarding Debarment Form E - Disclosure Form & Questionnaire Form F - Georgia Security and Immigration Contractor Affidavit and Agreement Form G - Georgia Security and Immigration Subcontractor Affidavit	
5	Office of Contract Compliance Requirements (Section 00430) (separate envelope) Exhibit A - Promise of Non-Discrimination (for Prime and each Sub) Exhibit B - Employment Record (for Prime and each Sub) Exhibit C - Schedule of Intended Subcontractor Utilization Exhibit D - Letter of Intent to Perform as Subcontractor Exhibit E - Declaration Regarding Subcontractor Practices Exhibit F - Joint Venture Disclosure Affidavit Exhibit G - Prime Contractor/Subcontractor Utilization Report Equal Business Opportunity Plan (EBO Plan)	
6	Risk Management Insurance Provisions Form (Section 00490) and proof of insurance, either letter from insurer or Certificate of Insurance.	
7		
8		
9		

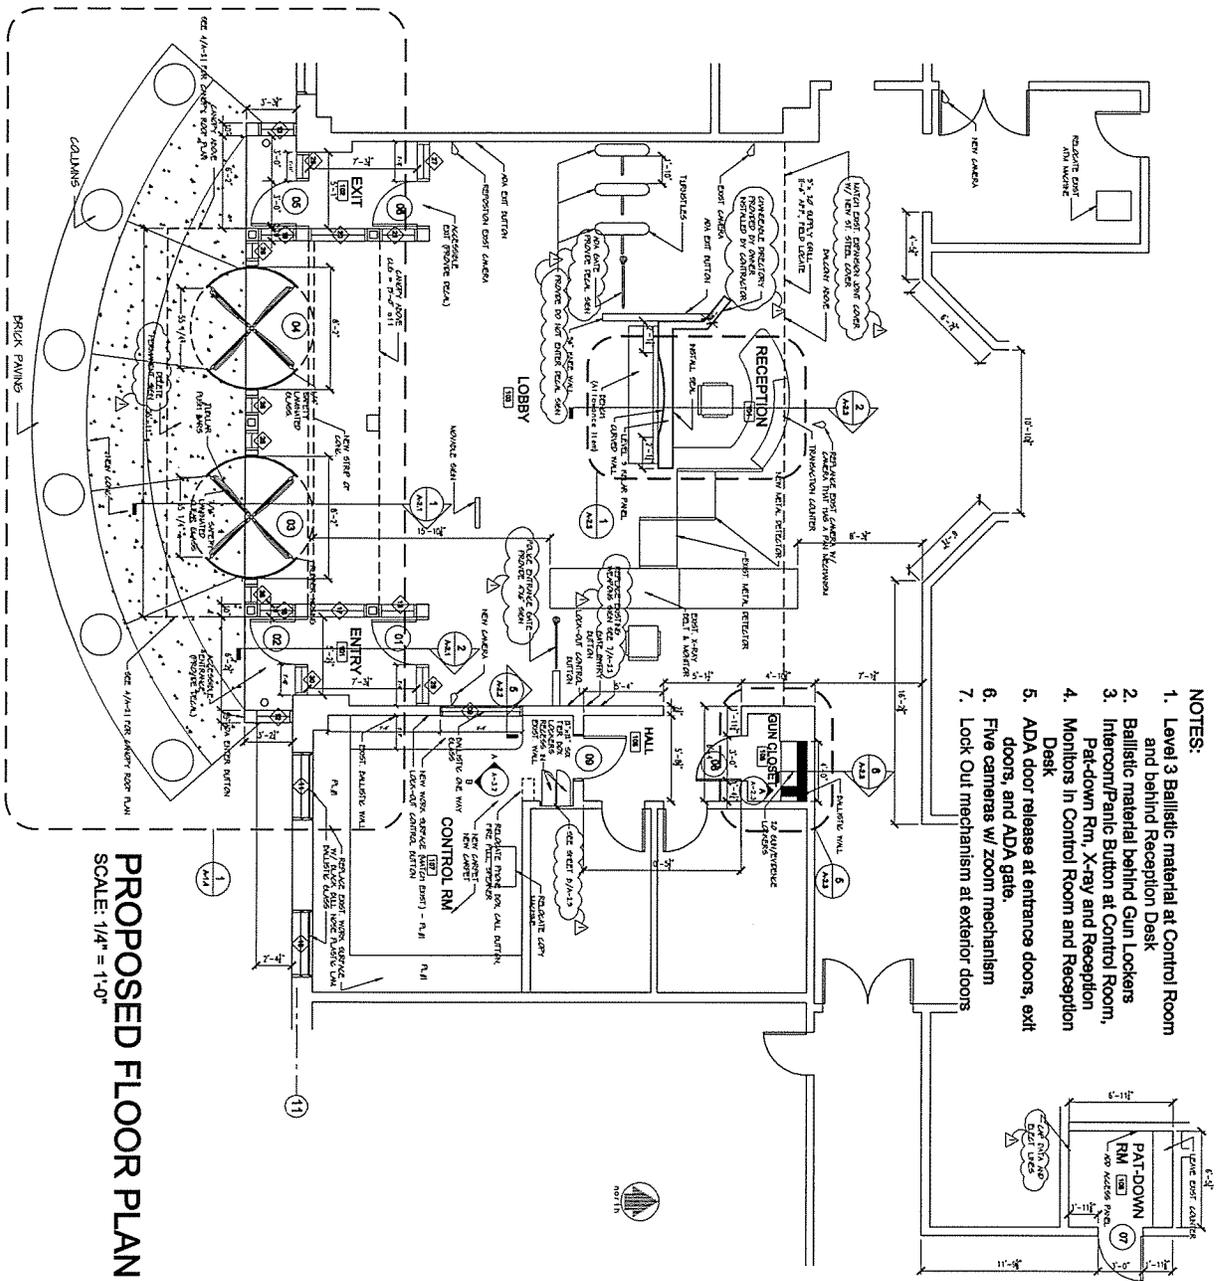


- NOTES:
1. Level 3 Ballistic material at Control Room and behind Reception Desk
 2. Ballistic material behind Gun Lockers Intercom/Panic Button at Control Room, Pat-down Rm, X-ray and Reception
 3. Pat-down Rm, X-ray and Reception Desk
 4. Monitors in Control Room and Reception Desk
 5. ADA door release at entrance doors, exit doors, and ADA gate.
 6. Five cameras w/ zoom mechanism
 7. Lock Out mechanism at exterior doors

PROPOSED FLOOR PLAN
SCALE: 1/4" = 1'-0"

DRAWING #
A-1.2

Designed by GCH
 Drawn by GCH
 Reviewed by MK
 Reviewed by JCP

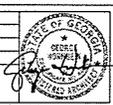


Fulton County Juvenile Court
 Entrance Security Renovation
 395 Pryor Street NW
 Atlanta, GA 30312

No.	Revised Notes	Date
1	REVISED NOTES	7/11/12

studio ALA
 2221 Peachtree Road
 Suite D-528
 Atlanta, GA 30309
 404-477-3244
 ala@ala.net



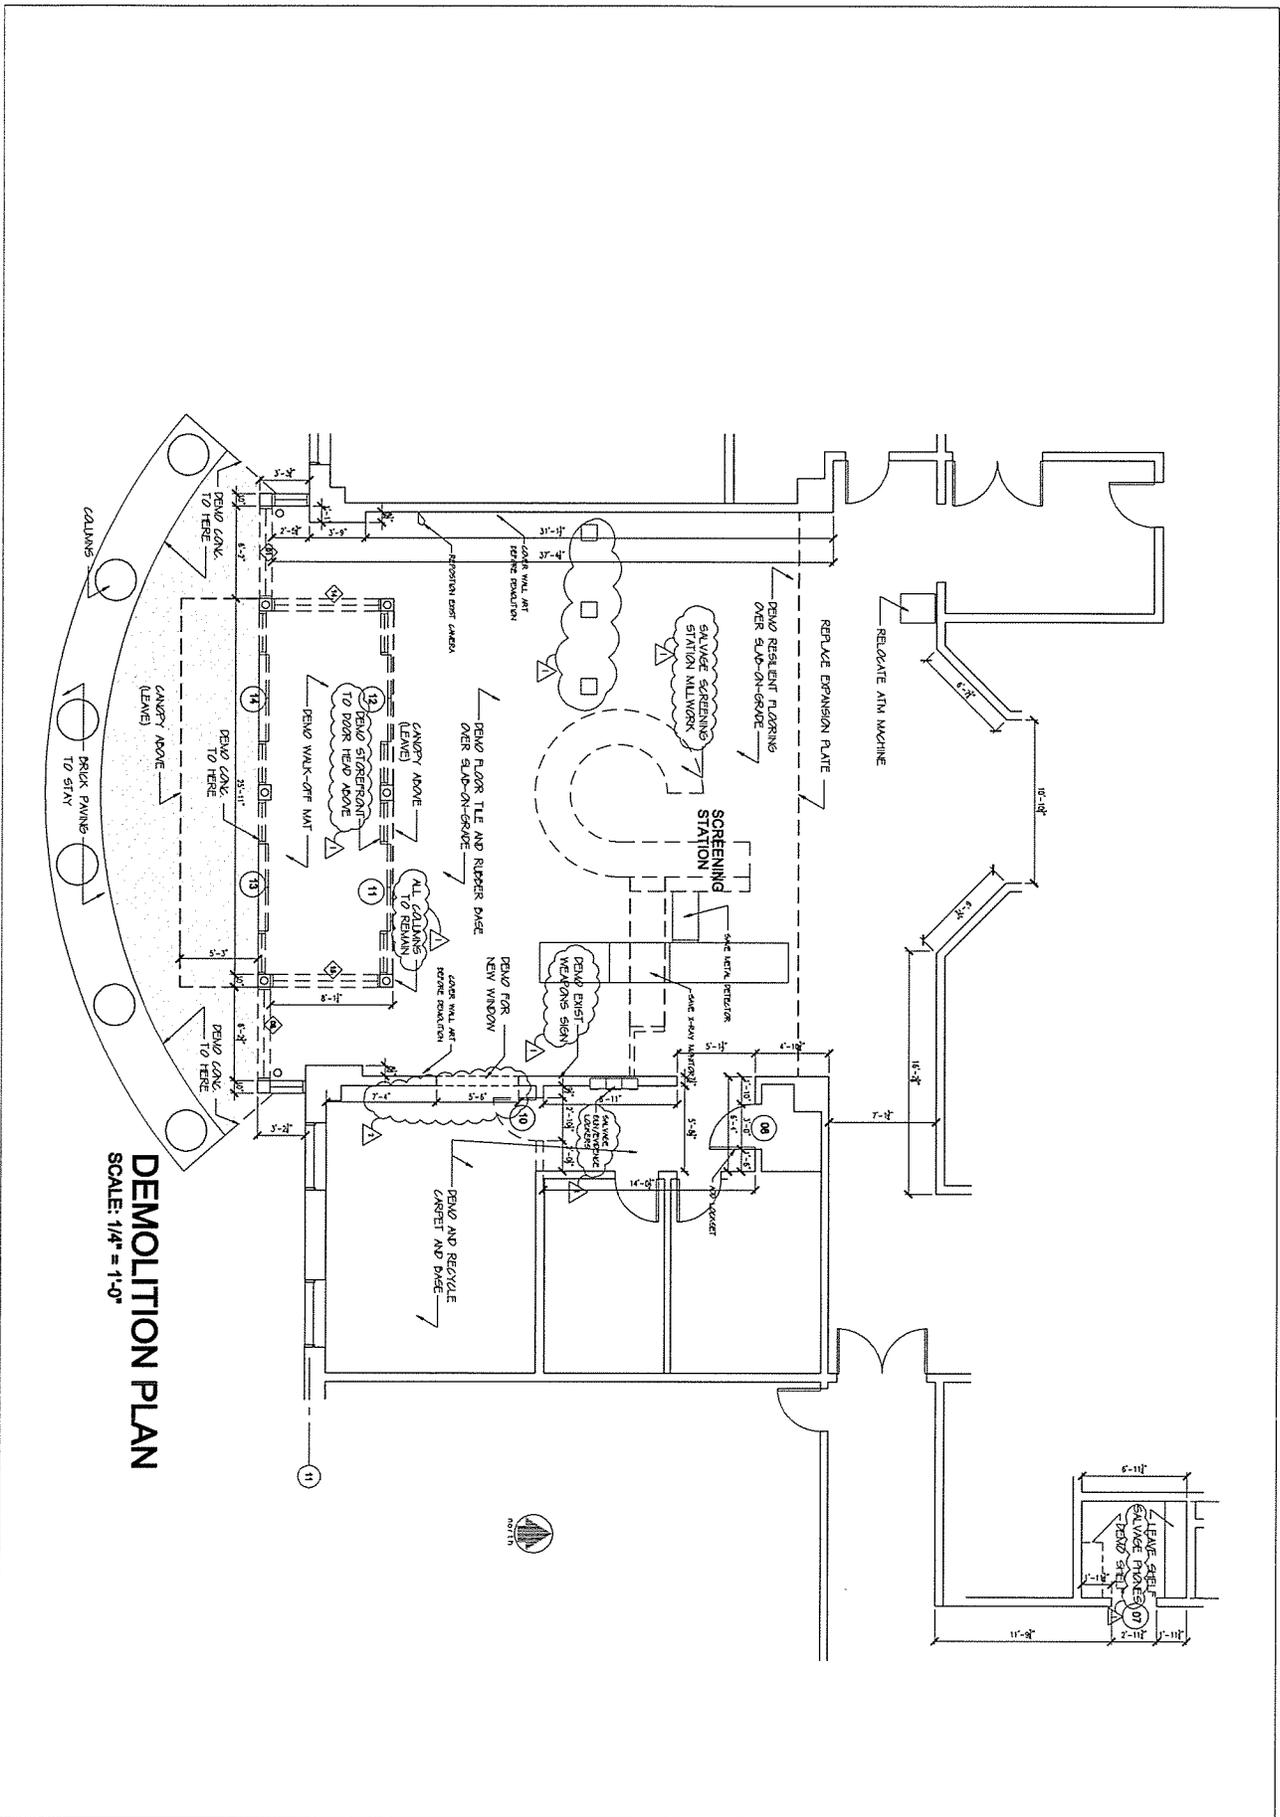

DRAWING #
A-1.3

Designed by GCH
 Drawn by GCH
 Reviewed by MK
 Reviewed by KJ

BID SET - Revised Addendum #2

**Fulton County Juvenile Court
 Entrance Security Renovation**


395 Pryor Street NW
 Atlanta, GA 30312

No.	Revised Description	Date
1	REVISED NOTES	3/11/12
2	REVISED DIMENSION	3/11/12

studio A LA

2221 Peachtree Road
 Suite D-328
 Atlanta, GA 30309
 404-477-2214
 stala@aia.net




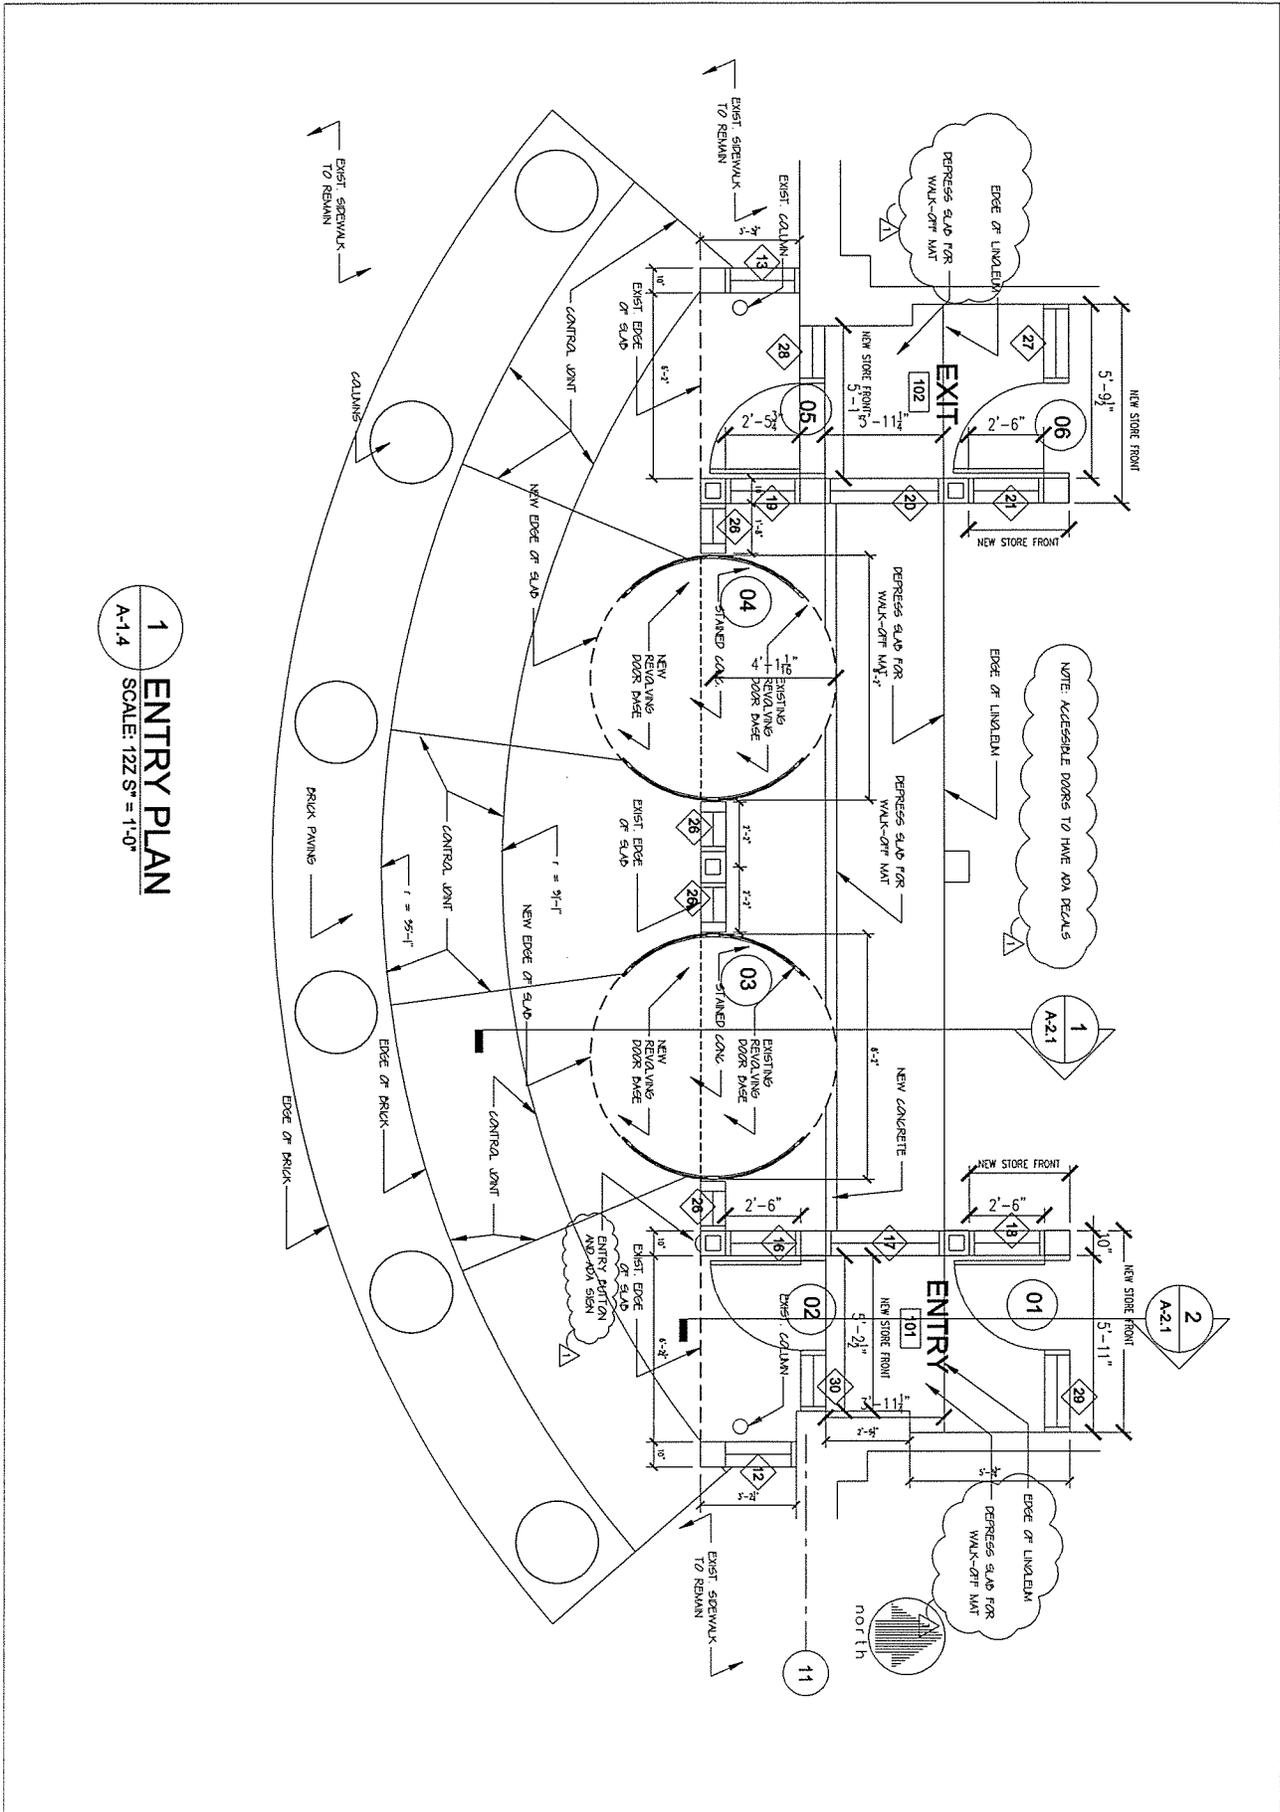

1 ENTRY PLAN
 A-1.4 SCALE: 1/2\"/>

DRAWING #
A-1.4
 Date: 7-11-12

Designed by: GCH
 Drawn by: GCH
 Reviewed by: JAC
 Reviewed by: JSP

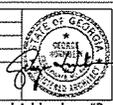


BID SET - Revised Addendum #2

Fulton County Juvenile Court
 Entrance Security Renovation
 395 Pryor Street NW
 Atlanta, GA 30312

No.	REVISED NOTES	Date
1	REVISED NOTES	7/11/12

studio ALA
 2221 Peachtree Road
 Suite D-328
 Atlanta, GA 30309
 404-477-2224
 studioala.com



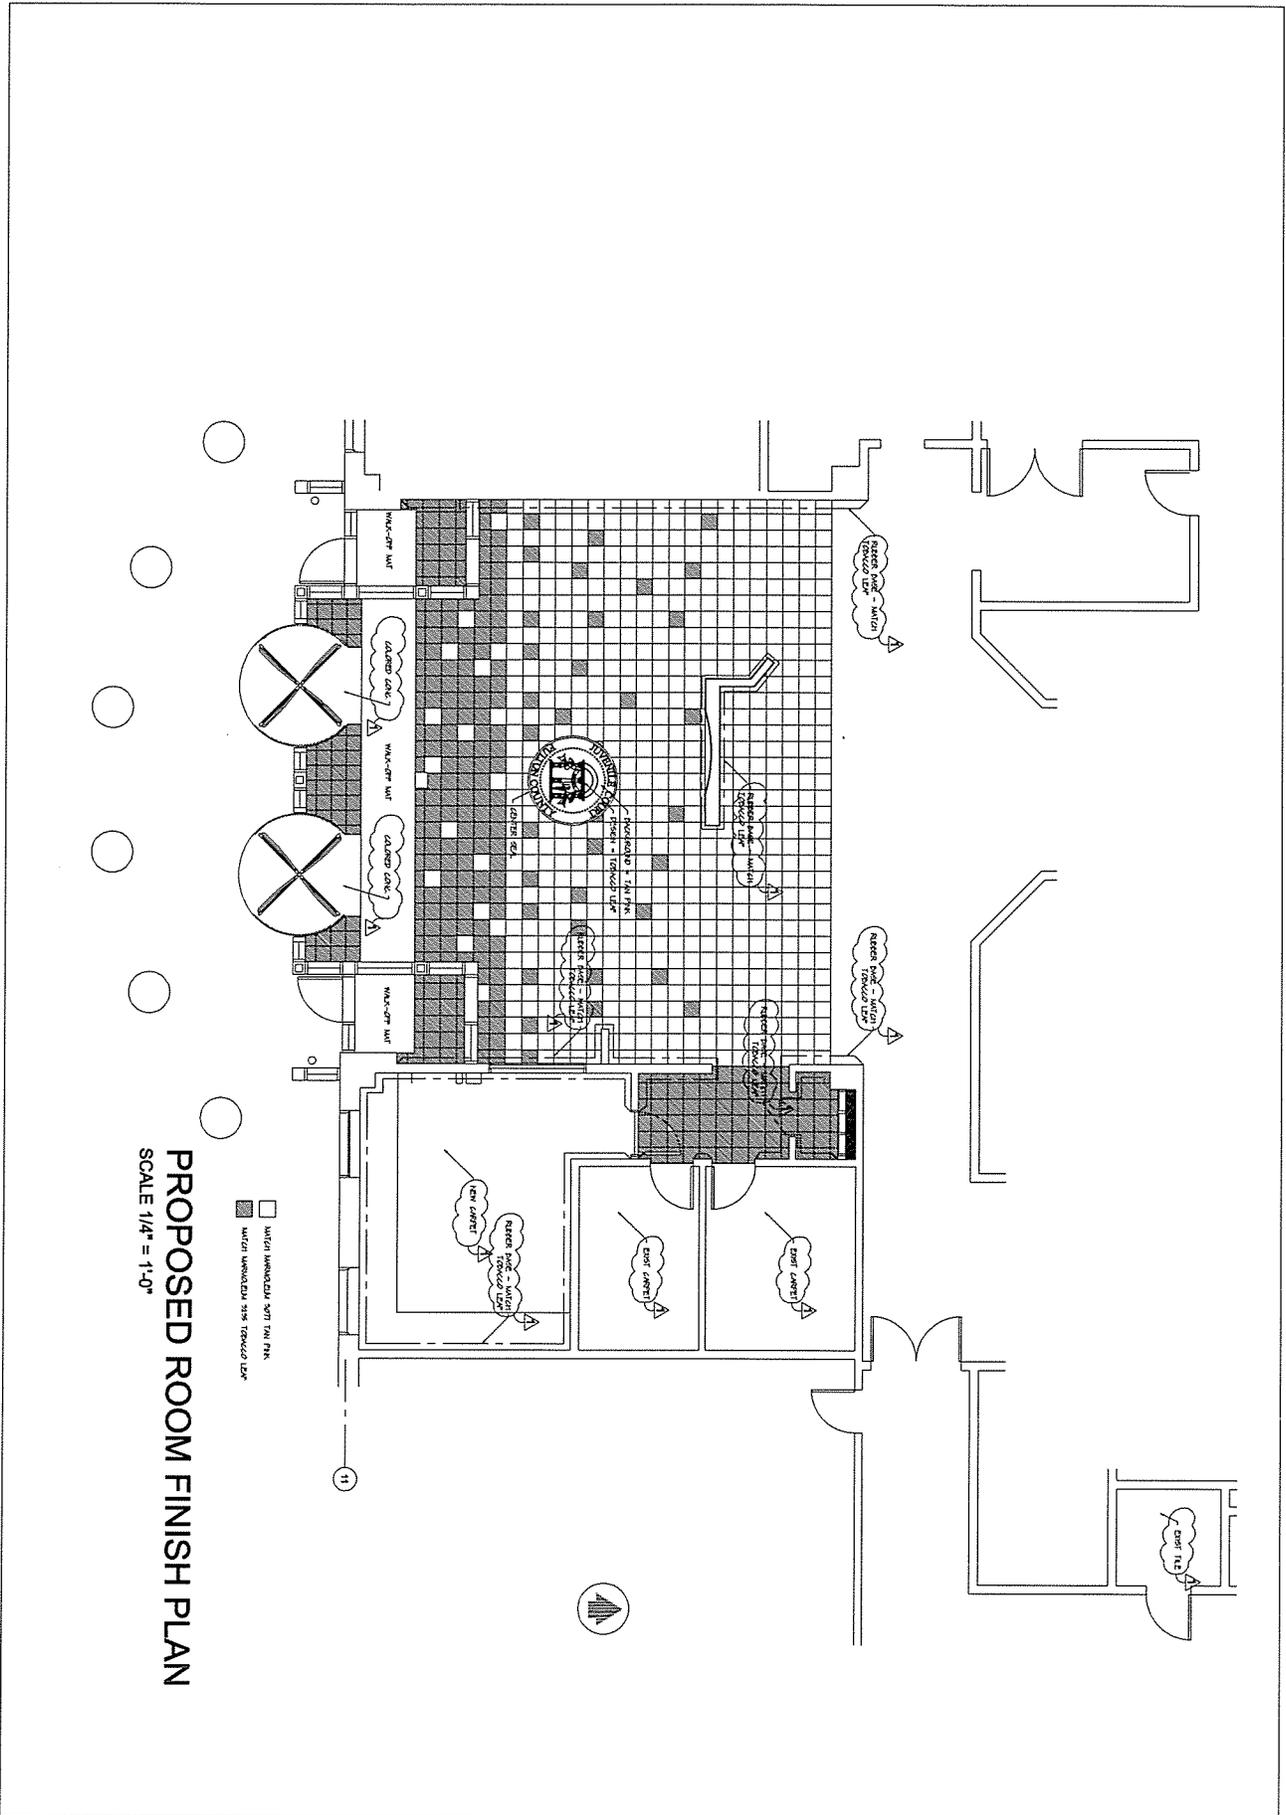

PROPOSED ROOM FINISH PLAN
SCALE 1/4" = 1'-0"

MATCH HORIZONTAL 3/8" TALL FPK
 MATCH HORIZONTAL 3/8" TALL LHM

DRAWING #
A-1.5
Date: 7-11-12

Designed by GCH
 Drawn by GCH
 Reviewed by MK
 Reviewed by RD

 BID SET - Revised Addendum #2

Fulton County Juvenile Court
Entrance Security Renovation
 395 Pryor Street NW
 Atlanta, GA 30312

NO.	REVISED NOTES	DATE
1	REVISED NOTES	7-11-12

studio ALA
 2231 Peachtree Road
 Suite D-328
 Atlanta, GA 30309
 404-877-5024
 ala@ala.com

