


POSTED SPEED LIMIT, MPH	APPROACH TAPER 12' SHIFT	BAY TAPER	STORAGE LANE
35	250	50	95-190
40	320	50	95-190
45	540	100	95-210
50	600	100	95-210
55	660	100	95-210

NOTES:

- LEFT STORAGE TURN LANE LENGTH TO BE IN ACCORDANCE WITH TABLE 14 OF THE FULTON COUNTY DRIVEWAY MANUAL.
- ALL STRIPING MUST BE DONE IN THERMOPLASTIC PER LATEST MUTCD STANDARDS
- CONTACT E&CD (404) 730-7800, THREE WORKING DAYS PRIOR TO STRIPING FOR INSPECTION OF LAYOUT.
- STRIPING LAYOUT IS SUBJECT TO FIELD MODIFICATION PER THE FIELD INSPECTION.
- ON EXISTING PAVEMENTS WHERE LANE WIDENING IS REQUIRED, SAW CUT THE FIRST 12 INCHES OF PAVEMENT AND ESTABLISH REQUIRED SUB-GRADE MATERIAL AND THICKNESS.
- NEW PAVEMENT IS REQUIRED ACROSS THE ENTIRE LENGTH AND WIDTH OF ALL PROPERTY FRONTAGE AND INSTALLED AS PER F.C. INSPECTORS INSTRUCTIONS.
- SUBGRADE TO BE COMPACTED TO 95% OF MAXIMUM THEORETICAL DENSITY. (AASHTO T-99)

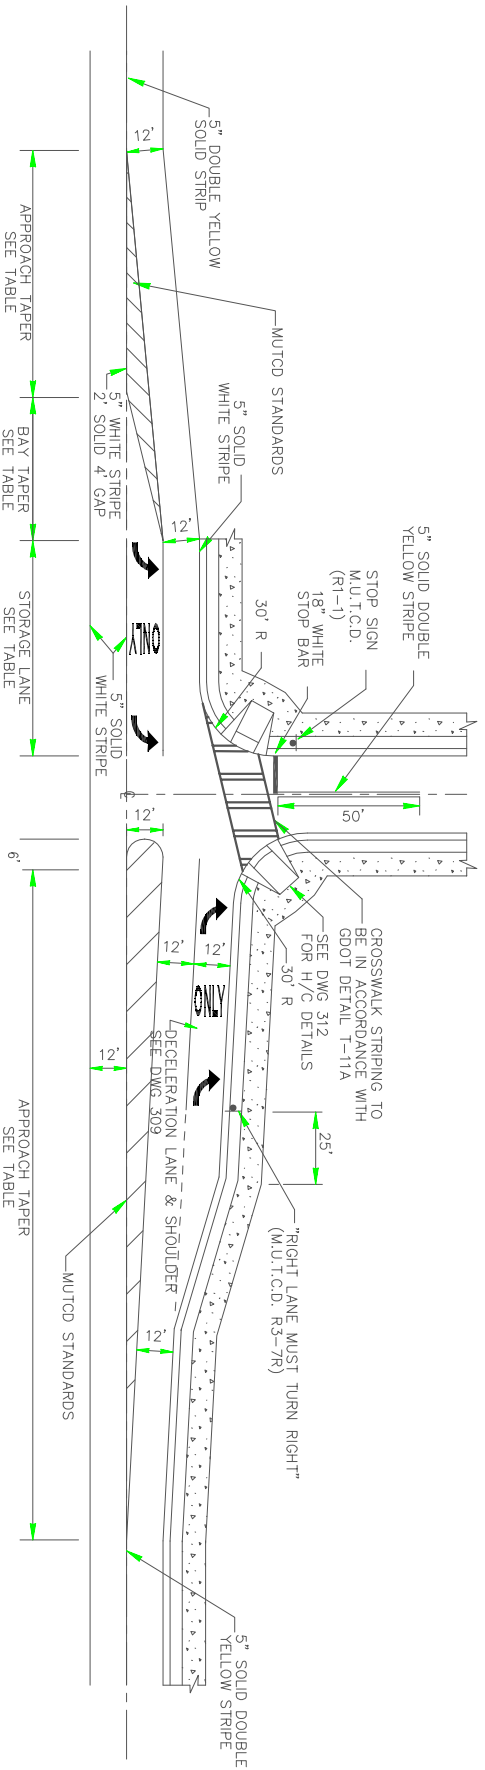

FULTON COUNTY STANDARD DETAIL 311  
LEFT TURN LANE WITH WIDENING ON ONE SIDE

DATE	REVISIONS	DATE	REVISIONS	DGS/DMN/CHKD:REB	FULTON COUNTY	FULTON COUNTY PUBLIC WORKS	DRAWING NO.
8/08	NRR			APPROVED: REW		141 PRYOR ST. ATLANTA, GA. 30303	311
				DATE: 12-2-05		404-612-7400 FAX: 404-224-0498	