


NOTES:

1. SEE STD. # 133 FOR VALVE LOC. AT STREET INTERSECTION
2. WATER VALVE MARKERS WILL BE PLACED AT ALL LOCATIONS WHERE WATER VALVES ARE NOT IN THE STREET.
3. WATER VALVES THAT ARE IN THE STREET, WILL BE CLEARLY MARKED ON THE CURB.

NOTE:
WATER METER AND FIRE
HYDRANT LOCATION
SHOWN BASED ON
UNCURBED STREET

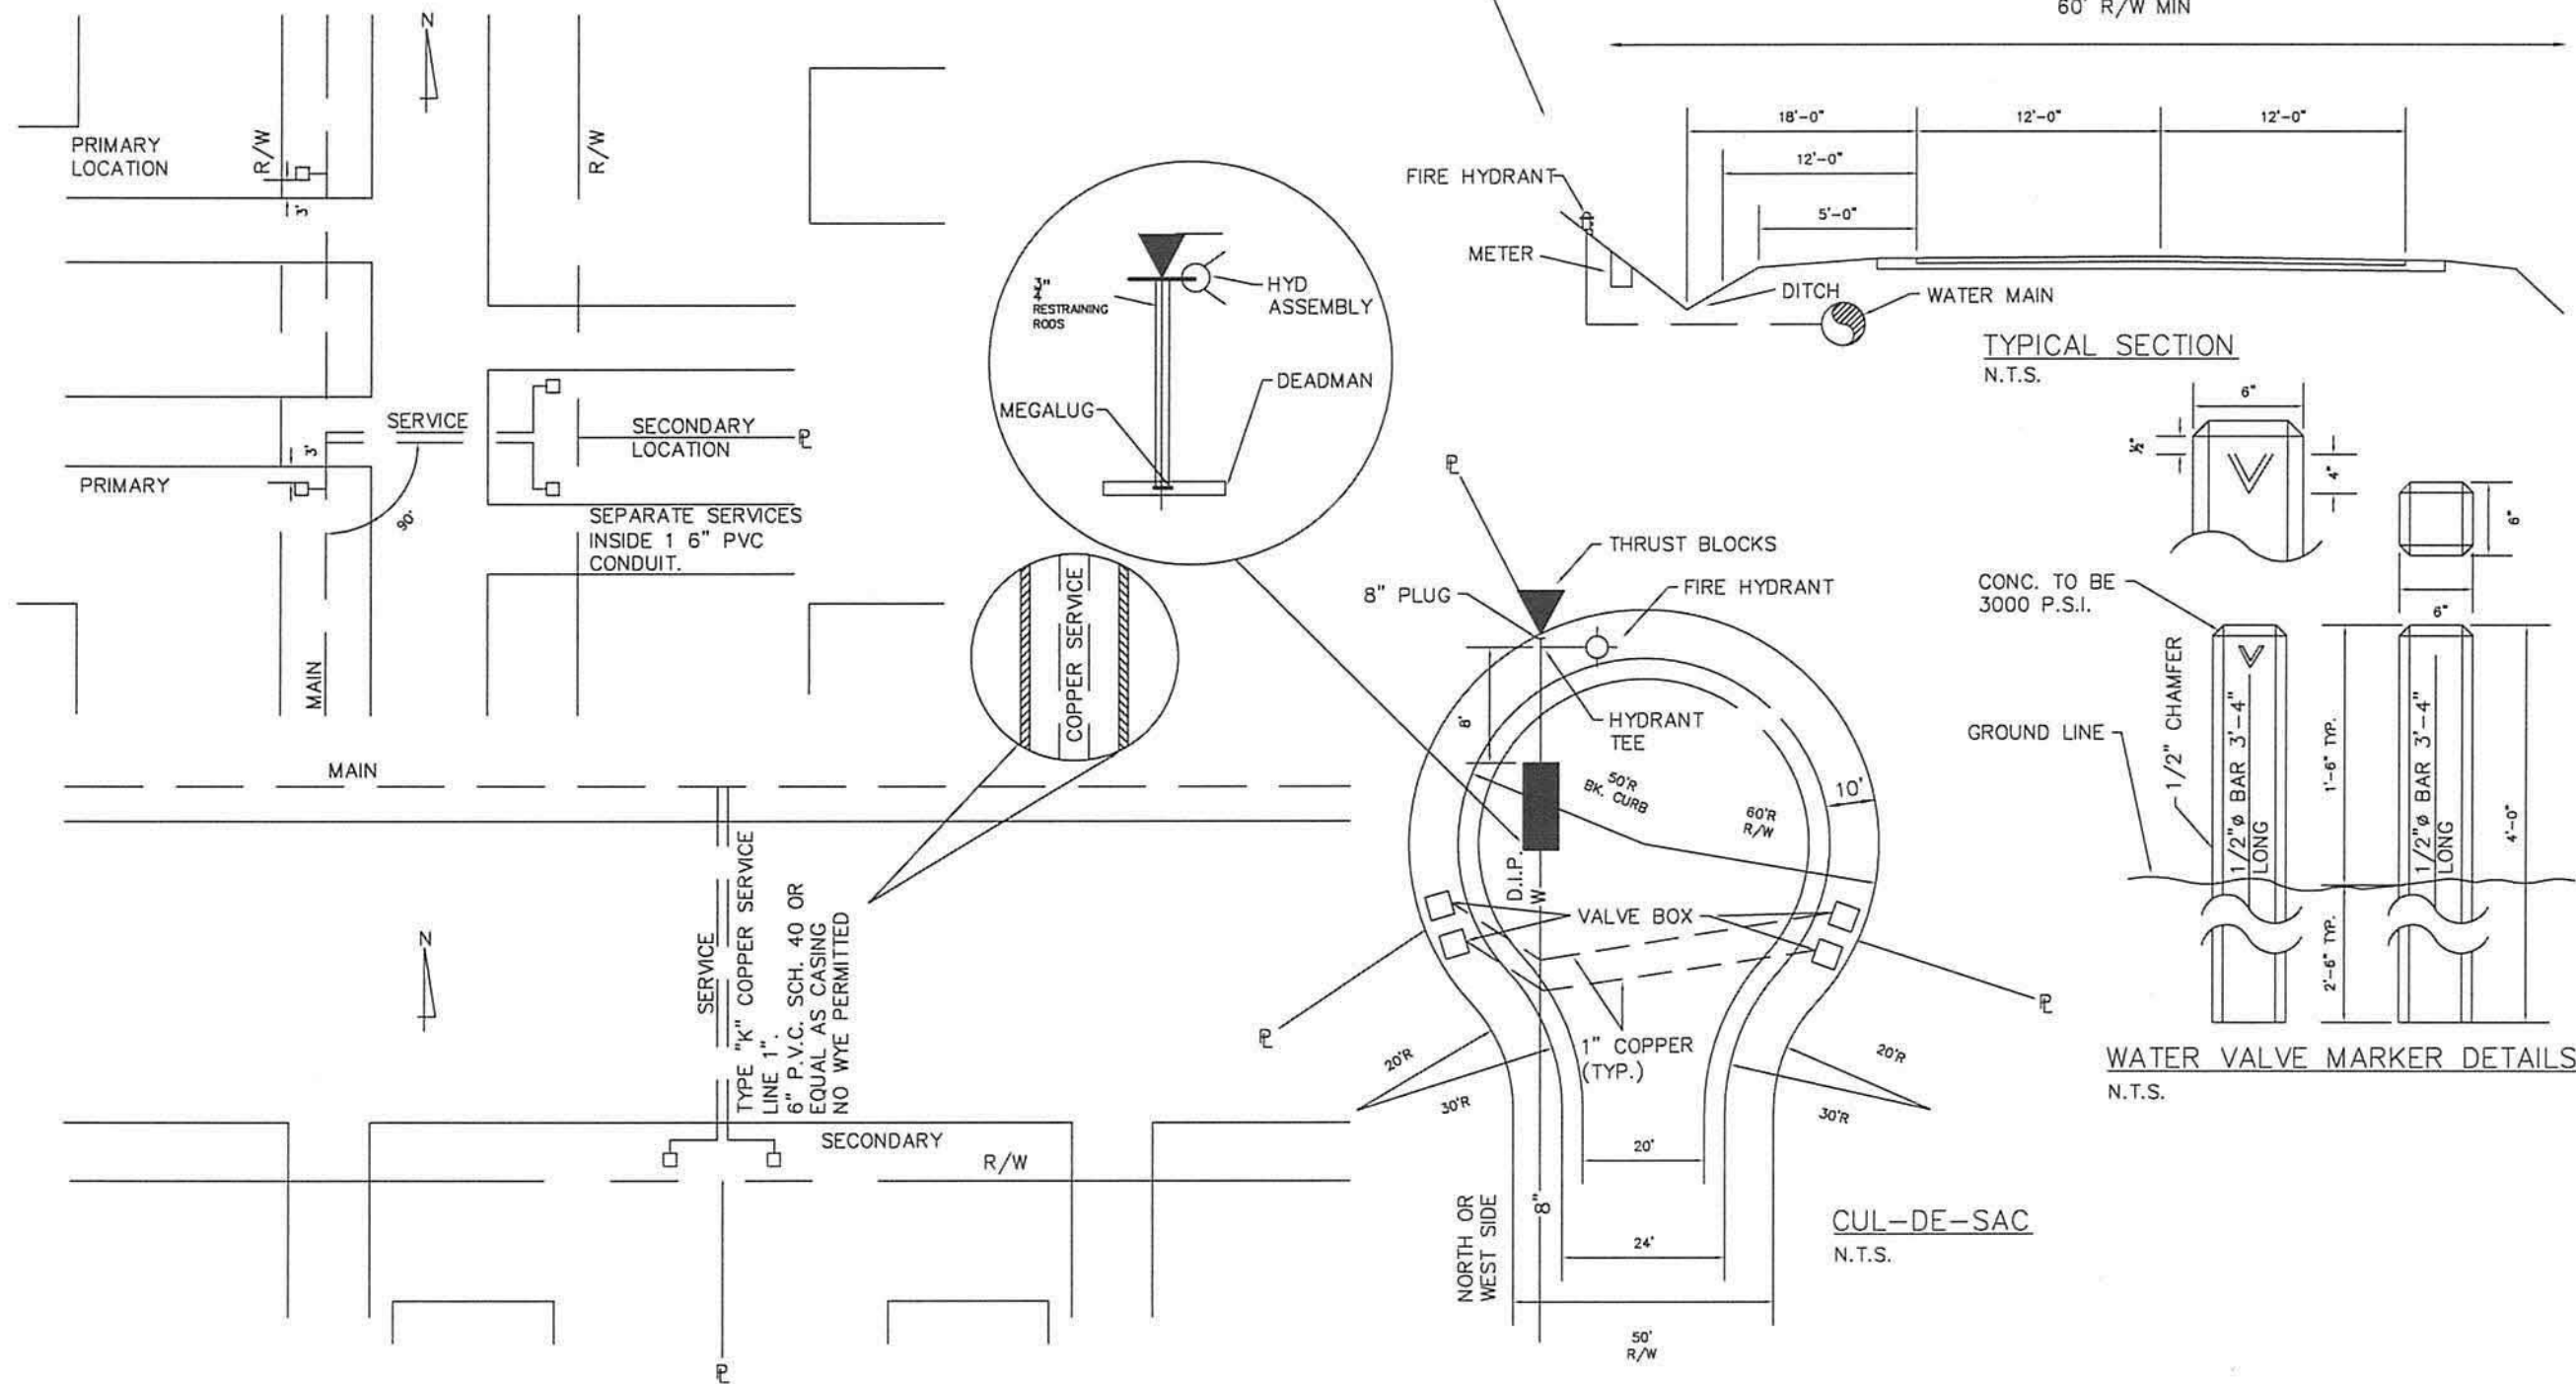

FULTON COUNTY STANDARD DETAIL 813
WATER METER INSTALLATION, 3/4" & 1" COPPER SERVICE
WATER VALVE MARKERS

DATE	REVISIONS	DATE	REVISIONS
8/08	NRR		
3/17	TPM		

DGS/DRN/CHKD: REB
APPROVED: REW
DATE: 12-2-05



FULTON COUNTY PUBLIC WORKS
141 PRYOR ST. ATLANTA, GA. 30303
404-612-7400 FAX: 404-224-0498

DRAWING NO.
813