


NOTES:

1. CONSTRUCT ENTRANCE TREATMENT USING 3000 PSI HIGH/EARLY CONCRETE.
2. CONCRETE WILL BE COLORED AND STAMPED WITH TEXTURE PER FULTON COUNTY TRAFFIC ENGINEER.
3. TREATMENT WILL EXTEND FROM GUTTER TO GUTTER OR FACE OF CURB TO FACE OF CURB WHERE NO GUTTER EXISTS.
4. CONCRETE MAY BE FORMED 1 INCH ABOVE EXISTING GRADE WITH EDGE SLOPED TO GRADE OVER 1 INCH PER FULTON COUNTY TRAFFIC ENGINEER.
5. ALTERNATE PAVEMENT MATERIAL (STONE, BRICK, CONCRETE, ETC.) MAY BE USED AS APPROVED BY FULTON COUNTY TRAFFIC ENGINEER. IF USED, APPLY FOLLOWING MODIFICATIONS:
 - A. 18 INCH BAND OF 3000 PSI HIGH/EARLY CONCRETE POURED IN PLACE EXTENT OF TREATMENT.
 - B. ALL PAVERS SET IN 1 INCH LEVELING SAND ON MINIMUM OF 4 INCH CONCRETE BASE.
6. FOR PRIVATE STREETS ONLY UNLESS APPROVED BY ECONOMIC AND COMMUNITY DEVELOPMENT DIRECTOR.

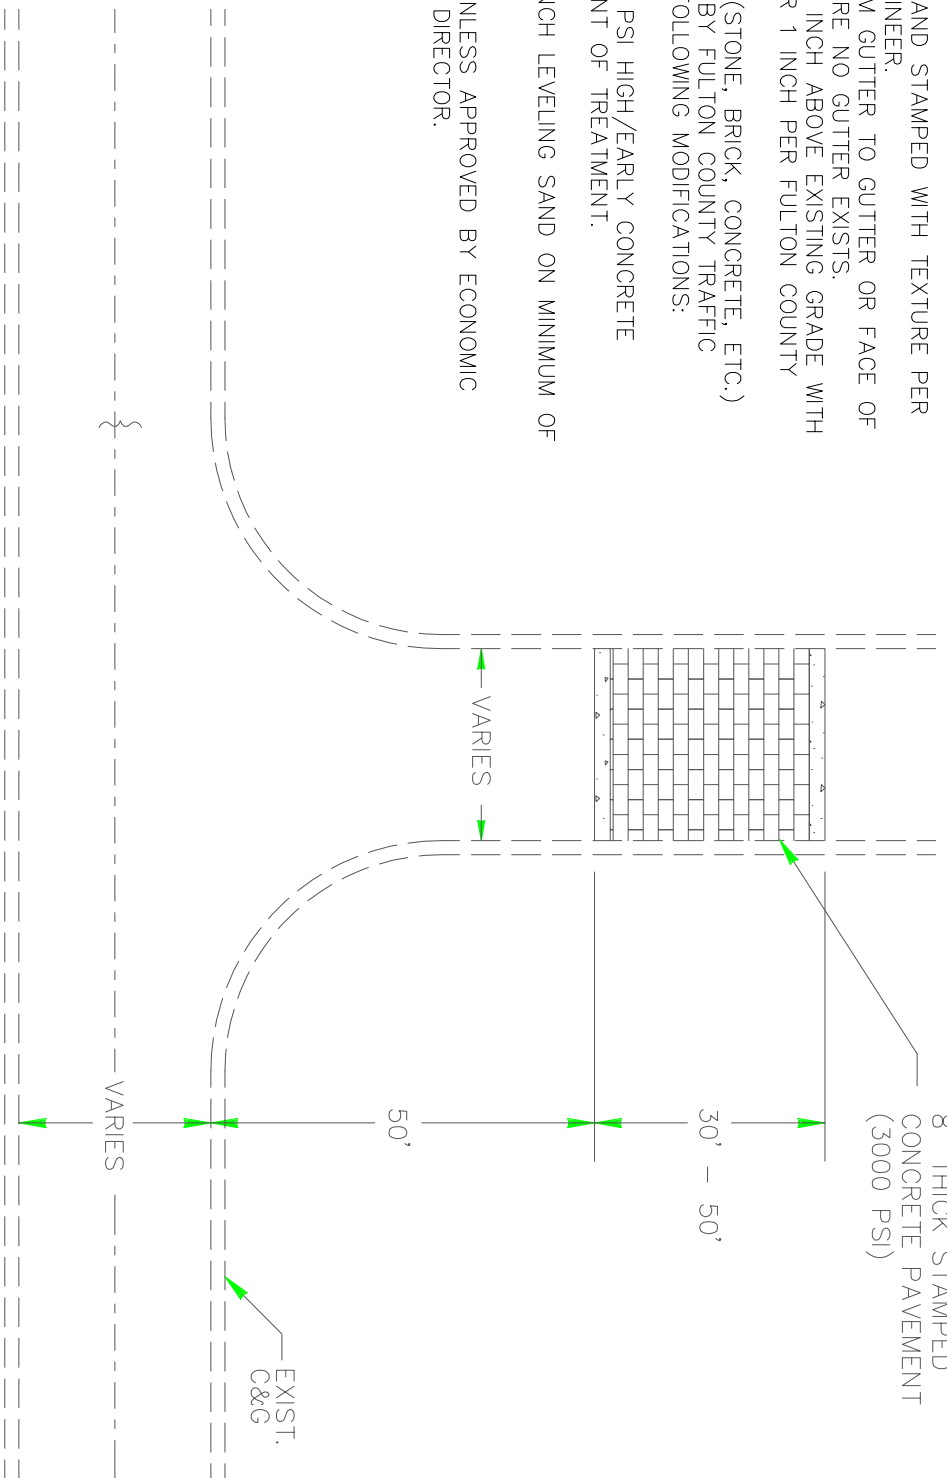

| | | | | | | | | | |
|---|--|------|-----------|------|-----------|------------------|--|--|--------------------|
| FULTON COUNTY STANDARD DETAIL 318 ENTRANCE TREATMENT | | DATE | REVISIONS | DATE | REVISIONS | DGS/DRN/CHKD:KAH | | FULTON COUNTY PUBLIC WORKS 141 PRYOR ST. ATLANTA, GA. 30303 404-612-7400 FAX: 404-730-6325 | DRAWING NO. 318 |
| | | 6-08 | CS | | | APPROVED: LJM | | | |
| | | | | | | DATE: 4-19-05 | | | |