



# Department of Purchasing & Contract Compliance

*Cecil S. Moore, CPPO, CPPB, CPSM, C.P.M., A.P.P  
Director*

Fulton County, GA

January 6, 2012

**RE: 12RFP112311K-NH Medical and Office Furniture, Fixtures & Equipment Design and Installation for the Adamsville Regional Health Center**

Dear Proposers:

Attached is one (1) copy of Addendum 3, hereby made a part of the above referenced RFP.

Except as provided herein, all terms and conditions in the RFP number **12RFP112311K-NH Medical and Office Furniture, Fixtures & Equipment Design and Installation for the Adamsville Regional Health Center** referenced above remain unchanged and in full force and effect.

Sincerely,

*Nancy Harrison*

Nancy Harrison, CPPB  
Assistant Purchasing Agent

Winner 2000 - 2009 Achievement of Excellence in Procurement Award • National Purchasing Institute



**12RFP112311K-NH Medical and Office Furniture, Fixtures & Equipment Design  
and Installation for the Adamsville Regional Health Center  
Addendum No. 3  
Page Two**

This Addendum forms a part of the contract documents and **modifies** the original RFP documents as noted below:

**The Proposal due date has been changed to January 23, 2012 at 11:00 am.**

Attached are revised 12 series sheets, which is an Interior Finishes Revision. Please see the attached narrative of the revisions. Please note that the colors for rubber base, RB-1 and RB-2, have been changed to coordinate with the Wilsonart plastic laminate selected for the base cabinets and RB-3 has been added for the concrete floor areas.

**Note: See “Drawings” links below for CAD documents, Revised Interior Finishes Drawings and Interior Finish Narrative.**

**There will be a site visit** at the Adamsville Regional Health Center, located at 3700 Martin Luther King, Jr. Drive on **January 12, 2012 at 3:00 pm.**

**The deadline for questions and requests for information has been extended to January 13, 2012 at 9:00 am.** Responses to questions and requests for clarifications will be forthcoming in addendum 4.

### ACKNOWLEDGEMENT OF ADDENDUM NO. 3

The undersigned proposer acknowledges receipt of this addendum by returning one (1) copy of this form with the bid package to the Purchasing Department, Fulton County Public Safety Building, 130 Peachtree Street, Suite 1168, Atlanta, Georgia 30303 by the RFP due date and time **January 23, 2012 at 11:00 A.M.**

This is to acknowledge receipt of Addendum No. 3, \_\_\_\_\_ day of \_\_\_\_\_, 2012.

\_\_\_\_\_  
Legal Name of Bidder

\_\_\_\_\_  
Signature of Authorized Representative

\_\_\_\_\_  
Title

The following are the revisions to the Interior Fit-up set:

**Architecture**

Rev	Sheet	Sheet Name	Detail	Narrative:
14	12A00	Interior Finish Notes & Legend		ADDED Polished concrete abbreviation and symbol to legend ADDED Resilient wall base RB-3 REVISED Resilient tile adhesive type REVISED Paint P-4 location REVISED Resilient wall base color REVISED Floor tile FT-1 and FT-2 dimension and locations REVISED Plastic Laminate PL-3 brand and color DELETED All add alternates and floor tile FT-2 information
14	12A01	First Floor Wall Finish Plan		ADDED Polished concrete abbreviation and symbol to legend REVISED Finish tags for revised floor plan layout at Intake 102, 168 and Lobby 100a REVISED Key Notes 4 and 6 DELETED Enlarged plan call tags at Exam 133 and 135
14	12A01-1	First Floor Floor Finish Plan		ADDED Polished concrete abbreviation and symbol to legend ADDED Dimensions for tile floor transition at Intake 102 REVISED Key Notes 4 and 6 REVISED Lobby stair finish, pattern and tag REVISED Transition types where indicated REVISED Rubber base type where indicated REVISED Women's 114 and Men's 115 tile floor pattern
14	12A02	Second Floor Wall Finish Plan		ADDED Polished concrete abbreviation and symbol to legend REVISED Finish tags for revised floor plan layout at Diaper Change 208, Stor. 209A, Toilets 209, 210 and 211 REVISED Key Notes 4 and 6
14	12A02-1	Second Floor Floor Finish Plan		ADDED Polished concrete abbreviation and symbol to legend REVISED Key Notes 4 and 6 REVISED Lobby stair finish, pattern and tag REVISED Transition types where indicated REVISED Rubber base type where indicated REVISED Floor pattern in Playcare Room 206 REVISED Floor plan layout at Diaper Change 208, Stor. 209A, Toilets 209, 210 and 211

**CONSULTANTS**

**EBERLY & ASSOCIATES**  
Civil Engineering & Landscape  
Architecture  
Atlanta, GA  
770.452.7849

**UZUN & CASE**  
Structural Engineering  
Atlanta, GA  
678.553.5200

**JOHNSON SPELLMAN & ASSOCIATES**  
Mechanical, Plumbing Engineering  
Atlanta, GA  
678.336.5412

**BARNETT CONSULTING ENGINEERS**  
Electrical Engineering  
Atlanta, GA  
770.447.1495

SEAL


Copyright ©2010 by Stanley Beaman & Sears, Inc. All rights reserved. This document is the property of Stanley Beaman & Sears, Inc. It is to be used only for the specific project identified or referred to herein and is not to be used on other projects or operations in this project, in whole or in part, except by express written agreement with Stanley Beaman & Sears, Inc.

**PROJECT DATA**



**ADAMSVILLE REGIONAL HEALTH CENTER**  
3700 Martin Luther King Jr. Drive, SW  
Atlanta, GA 30331

**KEY PLAN**

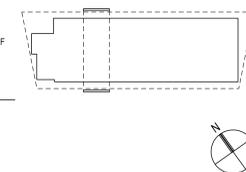

**ISSUANCE AND DATE**


INTERIOR FINISH REVISIONS 01/03/2012

**SHEET INFORMATION**

ORIGINAL ISSUE OCTOBER 12, 2011  
JOB NUMBER 11261  
DRAWN  
CHECKED  
APPROVED

Second Floor  
Floor Finish Plan

**12A02-1**

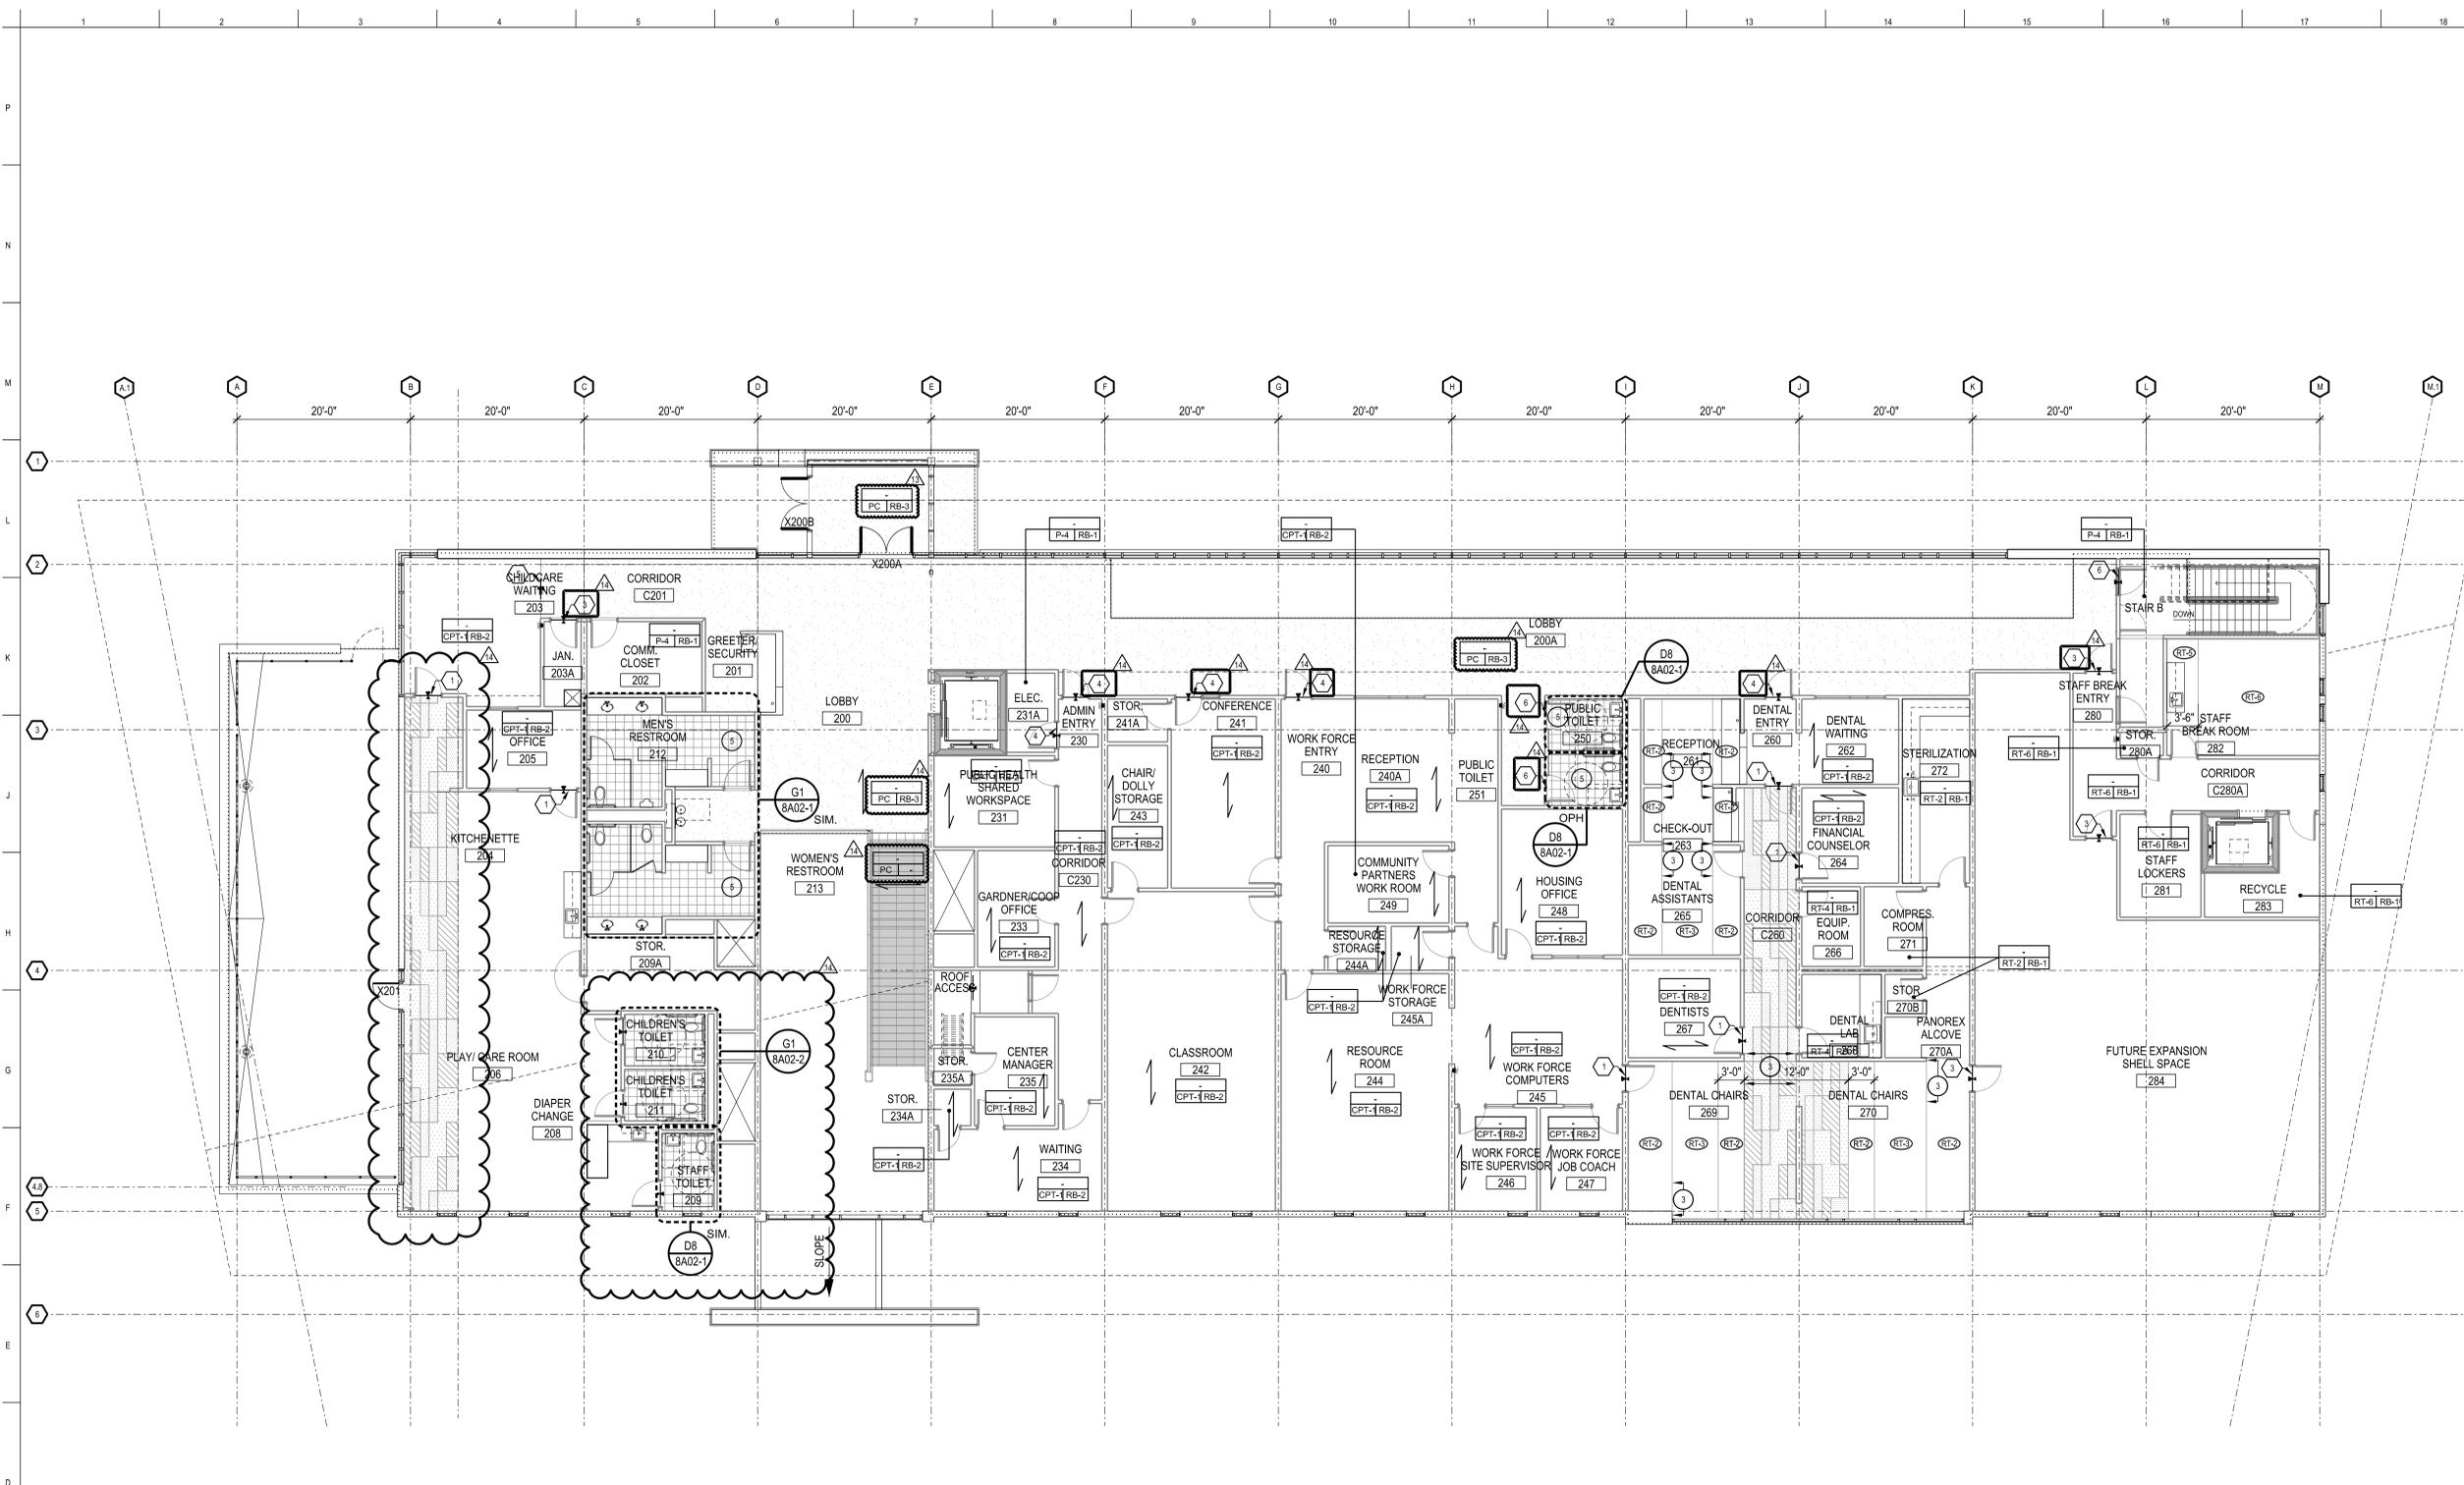

**D1 SECOND FLOOR- FLOOR FINISH PLAN**  
3A01 1/8" = 1' 0"

ABBREVIATIONS	FINISH SYMBOL LEGEND	WALL PROTECTION LEGEND	FLOOR TRANSITION LEGEND	KEY NOTES
CG - CORNER GUARD CPT - CARPET FT - FLOOR TILE P - PAINT PC - POLISHED CONCRETE PL - PLASTER RB - RUBBER BASE RT - RESILIENT TILE SC - SEALED CONCRETE SF - SHEET FLOORING SS - SOLID SURFACE TB - TILE BASE WT - WALL TILE WM - WALK OFF MAT	WALL FINISH ABRV-# BASE FINISH FLOOR FINISH ACCENT WALL FINISH ACCENT FLOOR FINISH FLOORING TRANSITION FLOOR PATTERN DIRECTION FLOOR TRANSITION TYPE (VCT-1) FLOOR TILE INSERT (VCT-3) FLOOR TILE INSERT (VCT-4) FLOOR TILE INSERT POLISHED CONCRETE	CPT CORNER GUARD CORNER GUARD END	1 REFER TO A1/10A2-2 FOR FLOOR TRANSITION 2 REFER TO A4/10A2-2 FOR FLOOR TRANSITION 3 REFER TO A7/10A2-2 FOR FLOOR TRANSITION 4 REFER TO A10/10A2-2 FOR FLOOR TRANSITION 5 REFER TO A13/10A2-2 FOR FLOOR TRANSITION 6 REFER TO A16/10A2-2 FOR FLOOR TRANSITION	1 PAINTED FEATURE WALL WITH REVEALS ON BOTH FIRST AND SECOND LEVEL. WALLS TO RECEIVE LEVEL 5 GWS FINISH. 2 PROVIDE WALL REVEALS ALIGNED WITH ENDS OF OPPOSITE WALLS AND PAINT (P-9) AS A ACCENT FEATURE INSIDE FRAME OF REVEALS FROM FLOOR TO CEILING. 3 PATTERN CHANGE TO BE ALIGNED WITH EDGE OF RESILIENT TILE OR CERAMIC TILE SCHEDULED WITH END OF CABINET OR WALL NOTED. 4 LOBBY FLOOR TO RECEIVE STAINED AND SEALED CONCRETE TREATMENT. COLOR TO BE SELECTED BY ARCHITECT. 5 MEN'S AND WOMEN'S RESTROOMS OFF LOBBIES ARE TO RECEIVE FLOOR TILE (FT-1) OR FLOOR TILE (FT-2) AS SCHEDULED AND ARE NOT TO RECEIVE ACCENT IN-LAY TILES. 6 NOT USED 7 ALIGN FULL TILE WITH CORNER OF WALL NOTED. 8 PAINT INTERIOR METAL COLUMNS (P-13)

**CONSULTANTS**

**EBERLY & ASSOCIATES**  
Civil Engineering & Landscape Architecture  
Atlanta, GA  
770.452.7849

**UZUN & CASE**  
Structural Engineering  
Atlanta, GA  
678.553.5200

**JOHNSON SPELLMAN & ASSOCIATES**  
Mechanical, Plumbing Engineering  
Atlanta, GA  
678.336.5412

**BARNETT CONSULTING ENGINEERS**  
Electrical Engineering  
Atlanta, GA  
770.447.1495

SEAL


Copyright ©2010 by Stanley Beaman & Sears, Inc. All rights reserved. This document is the property of Stanley Beaman & Sears, Inc. It is to be used only for the specific project identified or referred to herein and is not to be used on other projects or operations in this project, in whole or in part, except by express written agreement with Stanley Beaman & Sears, Inc.

**PROJECT DATA**



**ADAMSVILLE REGIONAL HEALTH CENTER**  
3700 Martin Luther King Jr. Drive, SW  
Atlanta, GA 30331

**KEY PLAN**

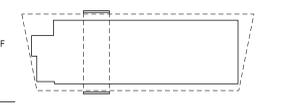

**ISSUANCE AND DATE**


INTERIOR FINISH REVISIONS 01/03/2012

**SHEET INFORMATION**

ORIGINAL ISSUE	OCTOBER 12, 2011
JOB NUMBER	11261
DRAWN	
CHECKED	
APPROVED	

Second Floor  
Wall Finish Plan

**12A02**

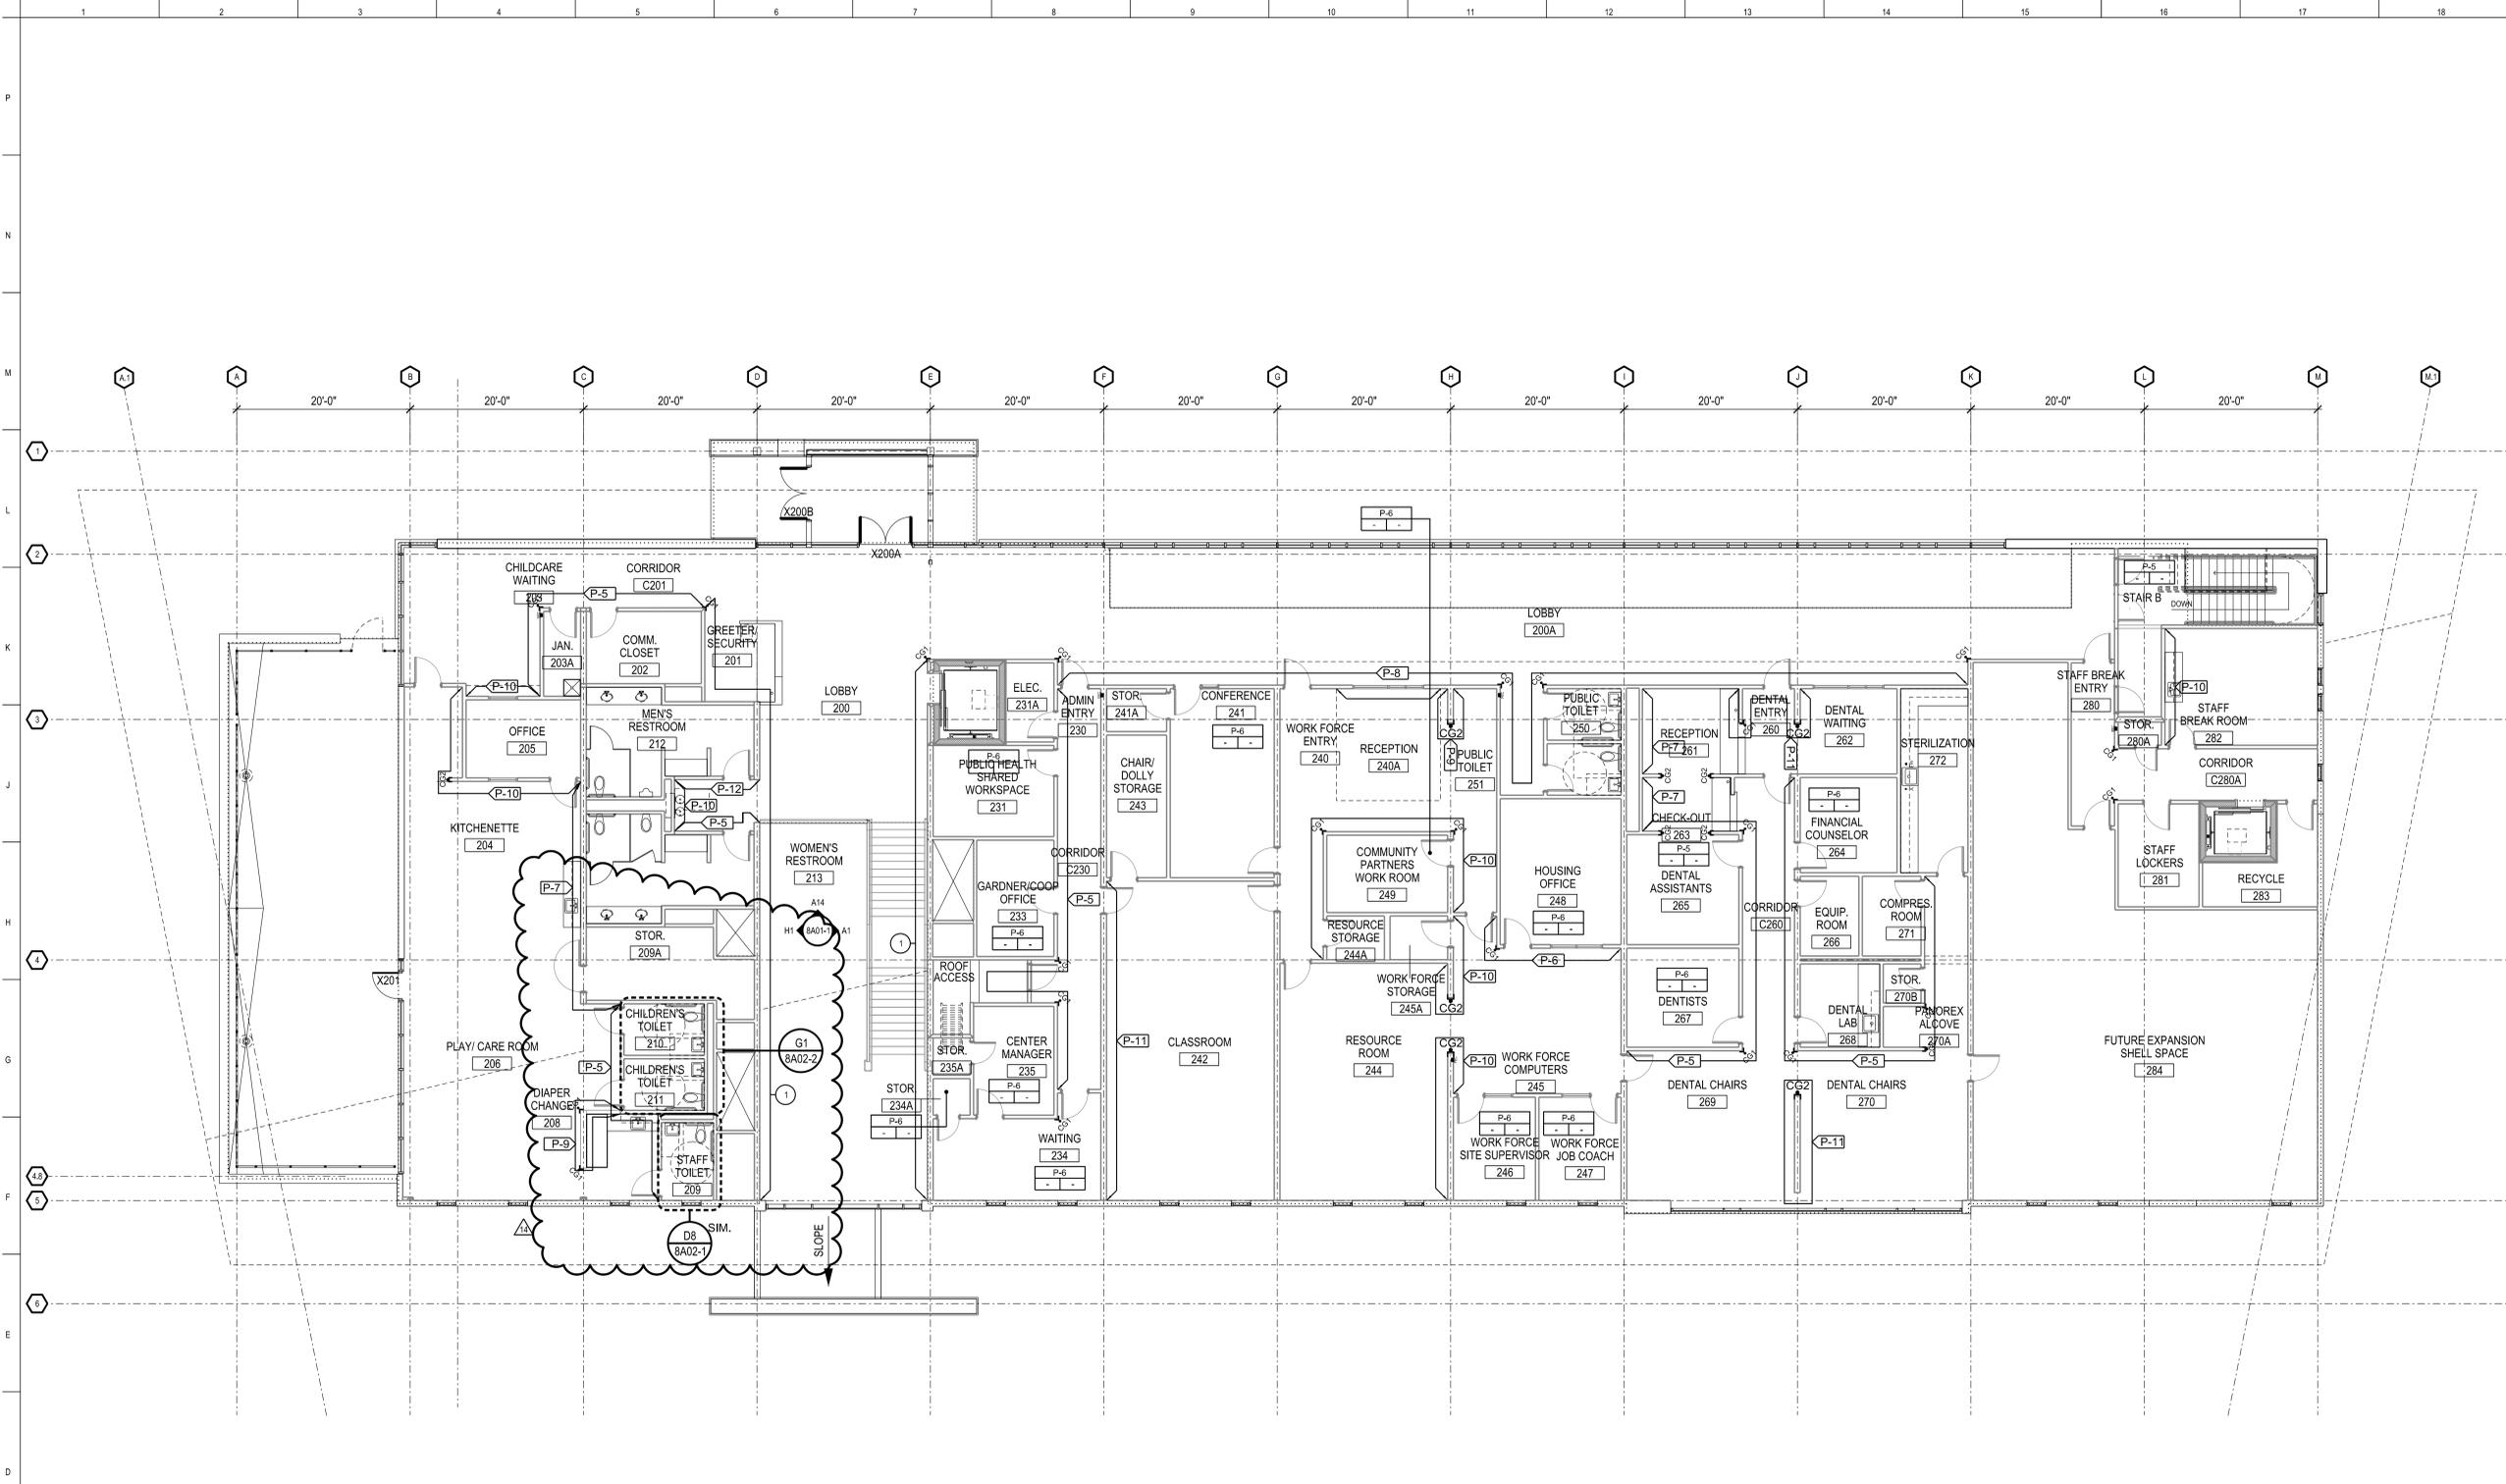

**D1 SECOND FLOOR- WALL FINISH PLAN**

3A01 1/8" = 1' 0"

**ABBREVIATIONS**

CG	- CORNER GUARD
CPT	- CARPET
FT	- FLOOR TILE
P	- PAINT
PC	- POLISHED CONCRETE
PL	- PLASTIC LAMINATE
RB	- RUBBER BASE
RT	- RESILIENT TILE
SC	- SEALED CONCRETE
SF	- SHEET FLOORING
SS	- SOLID SURFACE
TB	- TILE BASE
WT	- WALL TILE
WM	- WALK OFF MAT

**FINISH SYMBOL LEGEND**

WALL FINISH	ABRV-#
BASE FINISH	ABRV-#/ABRV-#
FLOOR FINISH	ABRV-#
ACCENT WALL FINISH	ABRV-#
ACCENT FLOOR FINISH	ABRV-#
FLOORING TRANSITION	—
FLOOR PATTERN DIRECTION	→
FLOOR TRANSITION TYPE	⊕
(VCT-1) FLOOR TILE INSERT	▨
(VCT-3) FLOOR TILE INSERT	▩
(VCT-4) FLOOR TILE INSERT	▪
POLISHED CONCRETE	⬢

**WALL PROTECTION LEGEND**

CG-1	CORNER GUARD
CG-2	CORNER GUARD END

**FLOOR TRANSITION LEGEND**

1	REFER TO A1/10A2-2 FOR FLOOR TRANSITION
2	REFER TO A4/10A2-2 FOR FLOOR TRANSITION
3	REFER TO A7/10A2-2 FOR FLOOR TRANSITION
4	REFER TO A10/10A2-2 FOR FLOOR TRANSITION
5	REFER TO A13/10A2-2 FOR FLOOR TRANSITION
6	REFER TO A16/10A2-2 FOR FLOOR TRANSITION

- KEY NOTES**
- PAINTED FEATURE WALL WITH REVEALS ON BOTH FIRST AND SECOND LEVEL. WALLS TO RECEIVE LEVEL 5 GWB FINISH.
  - PROVIDE WALL REVEALS ALIGNED WITH ENDS OF OPPOSITE WALLS AND PAINT (P-9) AS A ACCENT FEATURE INSIDE FRAME OF REVEALS FROM FLOOR TO CEILING.
  - ALIGN EDGE OF RESILIENT TILE PATTERN CHANGE WITH END OF CABINET OR WALL NOTED.
  - LOBBY FLOOR TO RECEIVE STAINED AND SEALED CONCRETE TREATMENT. COLOR TO BE SELECTED BY ARCHITECT.
  - MEN'S AND WOMEN'S RESTROOMS OFF LOBBIES ARE TO RECEIVE FLOOR TILE (FT-1) OR FLOOR TILE (FT-2) AS SCHEDULED AND ARE NOT TO RECEIVE ACCENT IN-LAY TILES.
  - NOT USED
  - ALIGN FULL TILE WITH CORNER OF WALL NOTED.
  - PAINT INTERIOR METAL COLUMNS (P-13)

**CONSULTANTS**

**EBERLY & ASSOCIATES**  
Civil Engineering & Landscape Architecture  
Atlanta, GA  
770.452.7849

**UZUN & CASE**  
Structural Engineering  
Atlanta, GA  
678.553.5200

**JOHNSON SPELLMAN & ASSOCIATES**  
Mechanical, Plumbing Engineering  
Atlanta, GA  
678.336.5412

**BARNETT CONSULTING ENGINEERS**  
Electrical Engineering  
Atlanta, GA  
770.447.1495

**SEAL**


Copyright ©2010 by Stanley Beaman & Sears, Inc. All rights reserved. This document is the property of Stanley Beaman & Sears, Inc. It is to be used only for the specific project identified or referred to herein and is not to be used on other projects or operations in this project, in whole or in part, except by express written agreement with Stanley Beaman & Sears, Inc.

**PROJECT DATA**

**FULTON COUNTY**

**ADAMSVILLE REGIONAL HEALTH CENTER**  
3700 Martin Luther King Jr. Drive, SW  
Atlanta, GA 30331

**KEY PLAN**

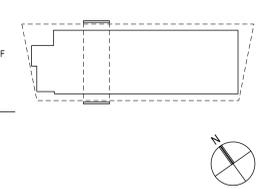

**ISSUANCE AND DATE**


INTERIOR FINISH REVISION 01/03/2012

**SHEET INFORMATION**

ORIGINAL ISSUE OCTOBER 12, 2011  
JOB NUMBER 11261  
DRAWN  
CHECKED  
APPROVED

**First Floor Floor Finish Plan**

**12A01-1**

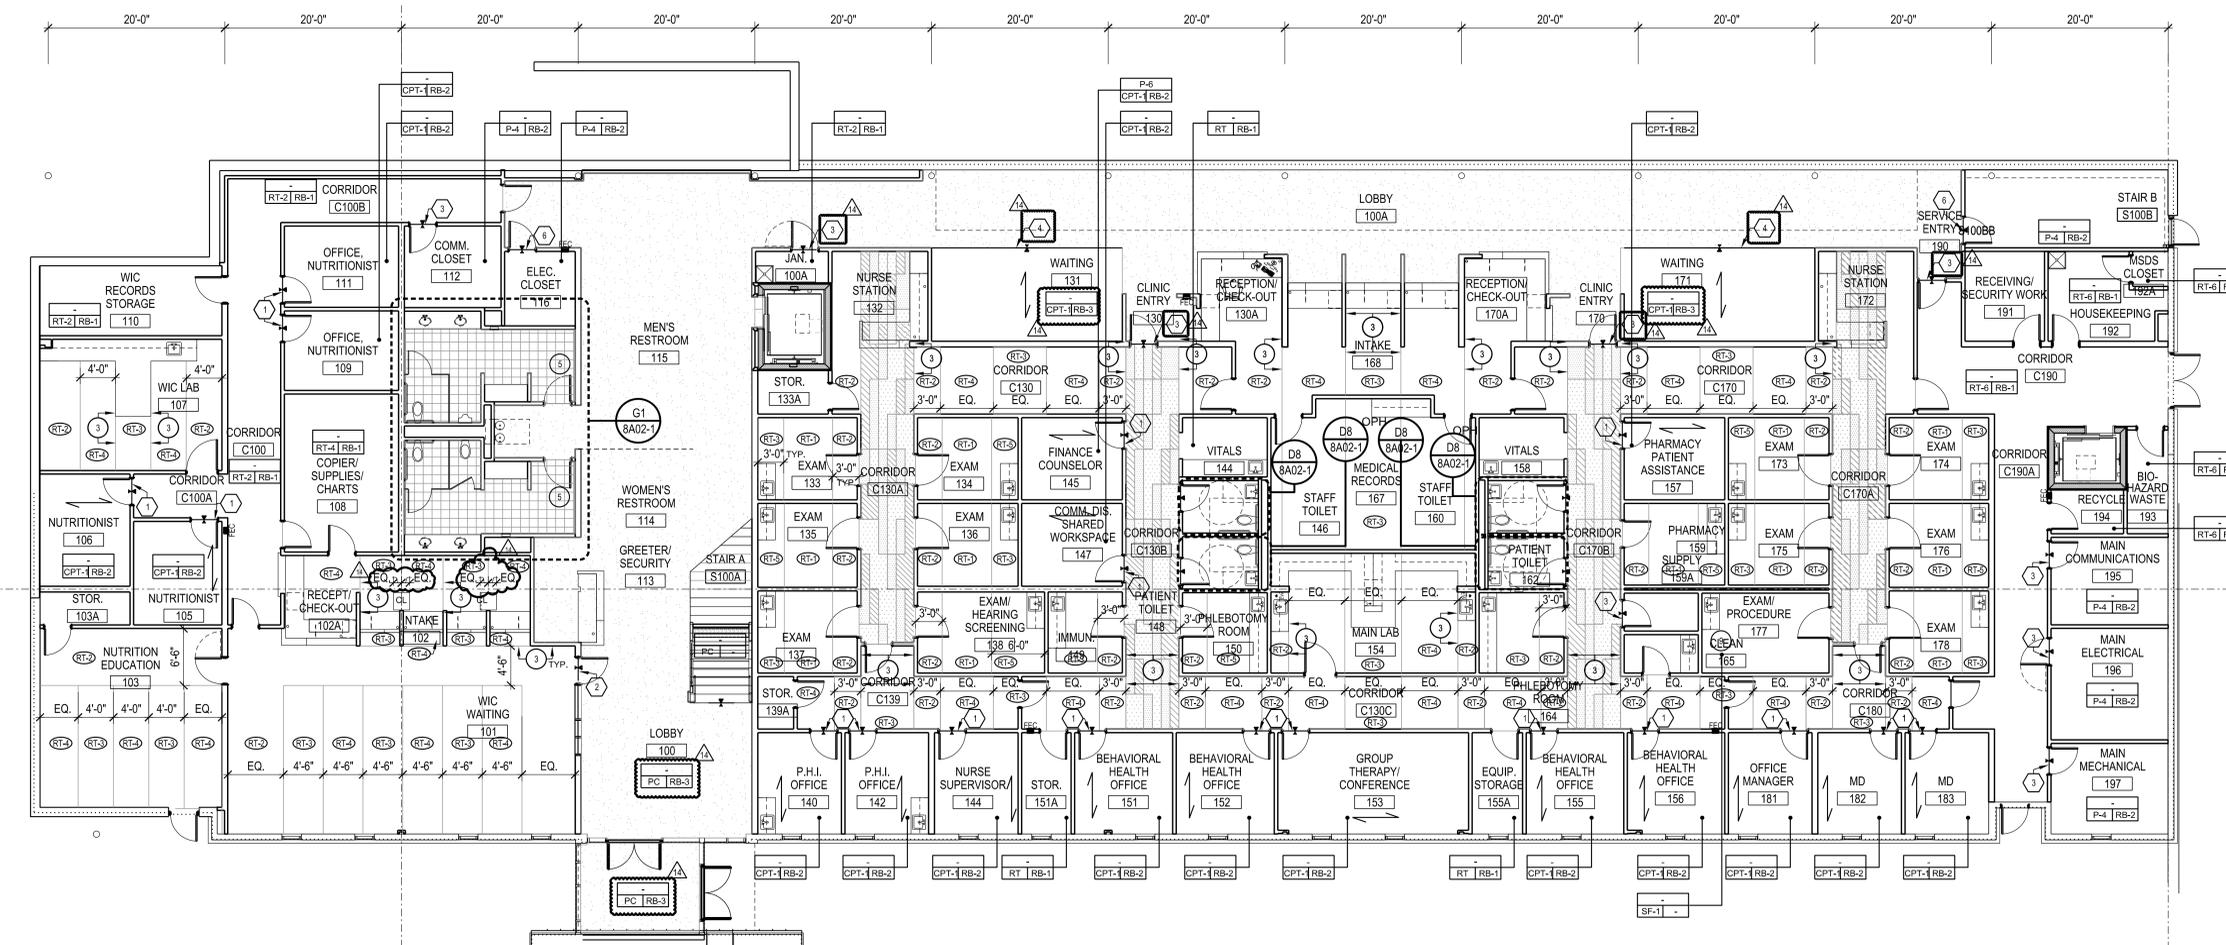

**D1 FIRST FLOOR- FLOOR FINISH PLAN**

3A01 1/8" = 1' 0"

**ABBREVIATIONS**

CG	- CORNER GUARD
CPT	- CARPET
FT	- FLOOR TILE
P	- PAINT
PC	- POLISHED CONCRETE
PL	- PLASTIC LAMINATE
RB	- RUBBER BASE
RT	- RESILIENT TILE
SC	- SEALED CONCRETE
SF	- SHEET FLOORING
SS	- SOLID SURFACE
TB	- TILE BASE
WT	- WALL TILE
WM	- WALK OFF MAT

**FINISH SYMBOL LEGEND**

WALL FINISH	ABRV-#
BASE FINISH	ABRV-#
FLOOR FINISH	ABRV-#
ACCENT WALL FINISH	ABRV-#
ACCENT FLOOR FINISH	ABRV-#
FLOORING TRANSITION	Symbol
FLOOR PATTERN DIRECTION	Symbol
FLOOR TRANSITION TYPE	Symbol
(VCT-1) FLOOR TILE INSERT	Symbol
(VCT-3) FLOOR TILE INSERT	Symbol
(VCT-4) FLOOR TILE INSERT	Symbol
POLISHED CONCRETE	Symbol

**WALL PROTECTION LEGEND**

Symbol	CORNER GUARD
Symbol	CORNER GUARD END

**FLOOR TRANSITION LEGEND**

1	REFER TO A1/10A2-2 FOR FLOOR TRANSITION
2	REFER TO A4/10A2-2 FOR FLOOR TRANSITION
3	REFER TO A7/10A2-2 FOR FLOOR TRANSITION
4	REFER TO A10/10A2-2 FOR FLOOR TRANSITION
5	REFER TO A13/10A2-2 FOR FLOOR TRANSITION
6	REFER TO A16/10A2-2 FOR FLOOR TRANSITION

- KEY NOTES**
- PAINTED FEATURE WALL WITH REVEALS ON BOTH FIRST AND SECOND LEVEL. WALLS TO RECEIVE LEVEL 5 GWB FINISH.
  - PROVIDE WALL REVEALS ALIGNED WITH ENDS OF OPPOSITE WALLS AND PAINT (P-9) AS A ACCENT FEATURE INSIDE FRAME OF REVEALS FROM FLOOR TO CEILING.
  - ALIGN EDGE OF RESILIENT TILE PATTERN CHANGE WITH END OF CABINET OR WALL NOTED.
  - LOBBY FLOOR TO RECEIVE STAINED AND SEALED CONCRETE TREATMENT. COLOR TO BE SELECTED BY ARCHITECT.
  - MEN'S AND WOMEN'S RESTROOMS OFF LOBBIES ARE TO RECEIVE FLOOR TILE (FT-1) OR FLOOR TILE (FT-2) AS SCHEDULED AND ARE NOT TO RECEIVE ACCENT IN-LAY TILES.
  - NOT USED.
  - ALIGN FULL TILE WITH CORNER OF WALL NOTED.
  - PAINT INTERIOR METAL COLUMNS (P-13)
  - SHEET FLOOR (SF-1) TO BE FLASH COVERED 4" HIGH IN ROOM INDICATED. SEAMS AND COVE TO BE HEAT WELDED WITH WELDING RODS. REFER TO FINISH SCHEDULE SHEET 12A00 FOR WELDING ROD COORDINATING COLOR.

**CONSULTANTS**

**EBERLY & ASSOCIATES**  
Civil Engineering & Landscape Architecture  
Atlanta, GA  
770.452.7849

**UZUN & CASE**  
Structural Engineering  
Atlanta, GA  
678.553.5200

**JOHNSON SPELLMAN & ASSOCIATES**  
Mechanical, Plumbing Engineering  
Atlanta, GA  
678.336.5412

**BARNETT CONSULTING ENGINEERS**  
Electrical Engineering  
Atlanta, GA  
770.447.1495

**SEAL**




Copyright ©2010 by Stanley Beaman & Sears, Inc. All rights reserved. This document is the property of Stanley Beaman & Sears, Inc. It is to be used only for the specific project identified or referred to herein and is not to be used on other projects or operations in this project, in whole or in part, except by express written agreement with Stanley Beaman & Sears, Inc.

**PROJECT DATA**

**FULTON COUNTY**

**ADAMSVILLE REGIONAL HEALTH CENTER**  
3700 Martin Luther King Jr. Drive, SW  
Atlanta, GA 30331

**KEY PLAN**

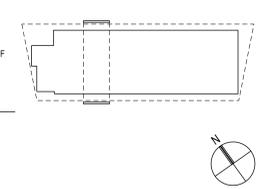

**ISSUANCE AND DATE**


INTERIOR FINISH REVISION 01/03/2012

**SHEET INFORMATION**

ORIGINAL ISSUE OCTOBER 12, 2011  
JOB NUMBER 11261  
DRAWN  
CHECKED  
APPROVED

First Floor  
Wall Finish Plan

**12A01**

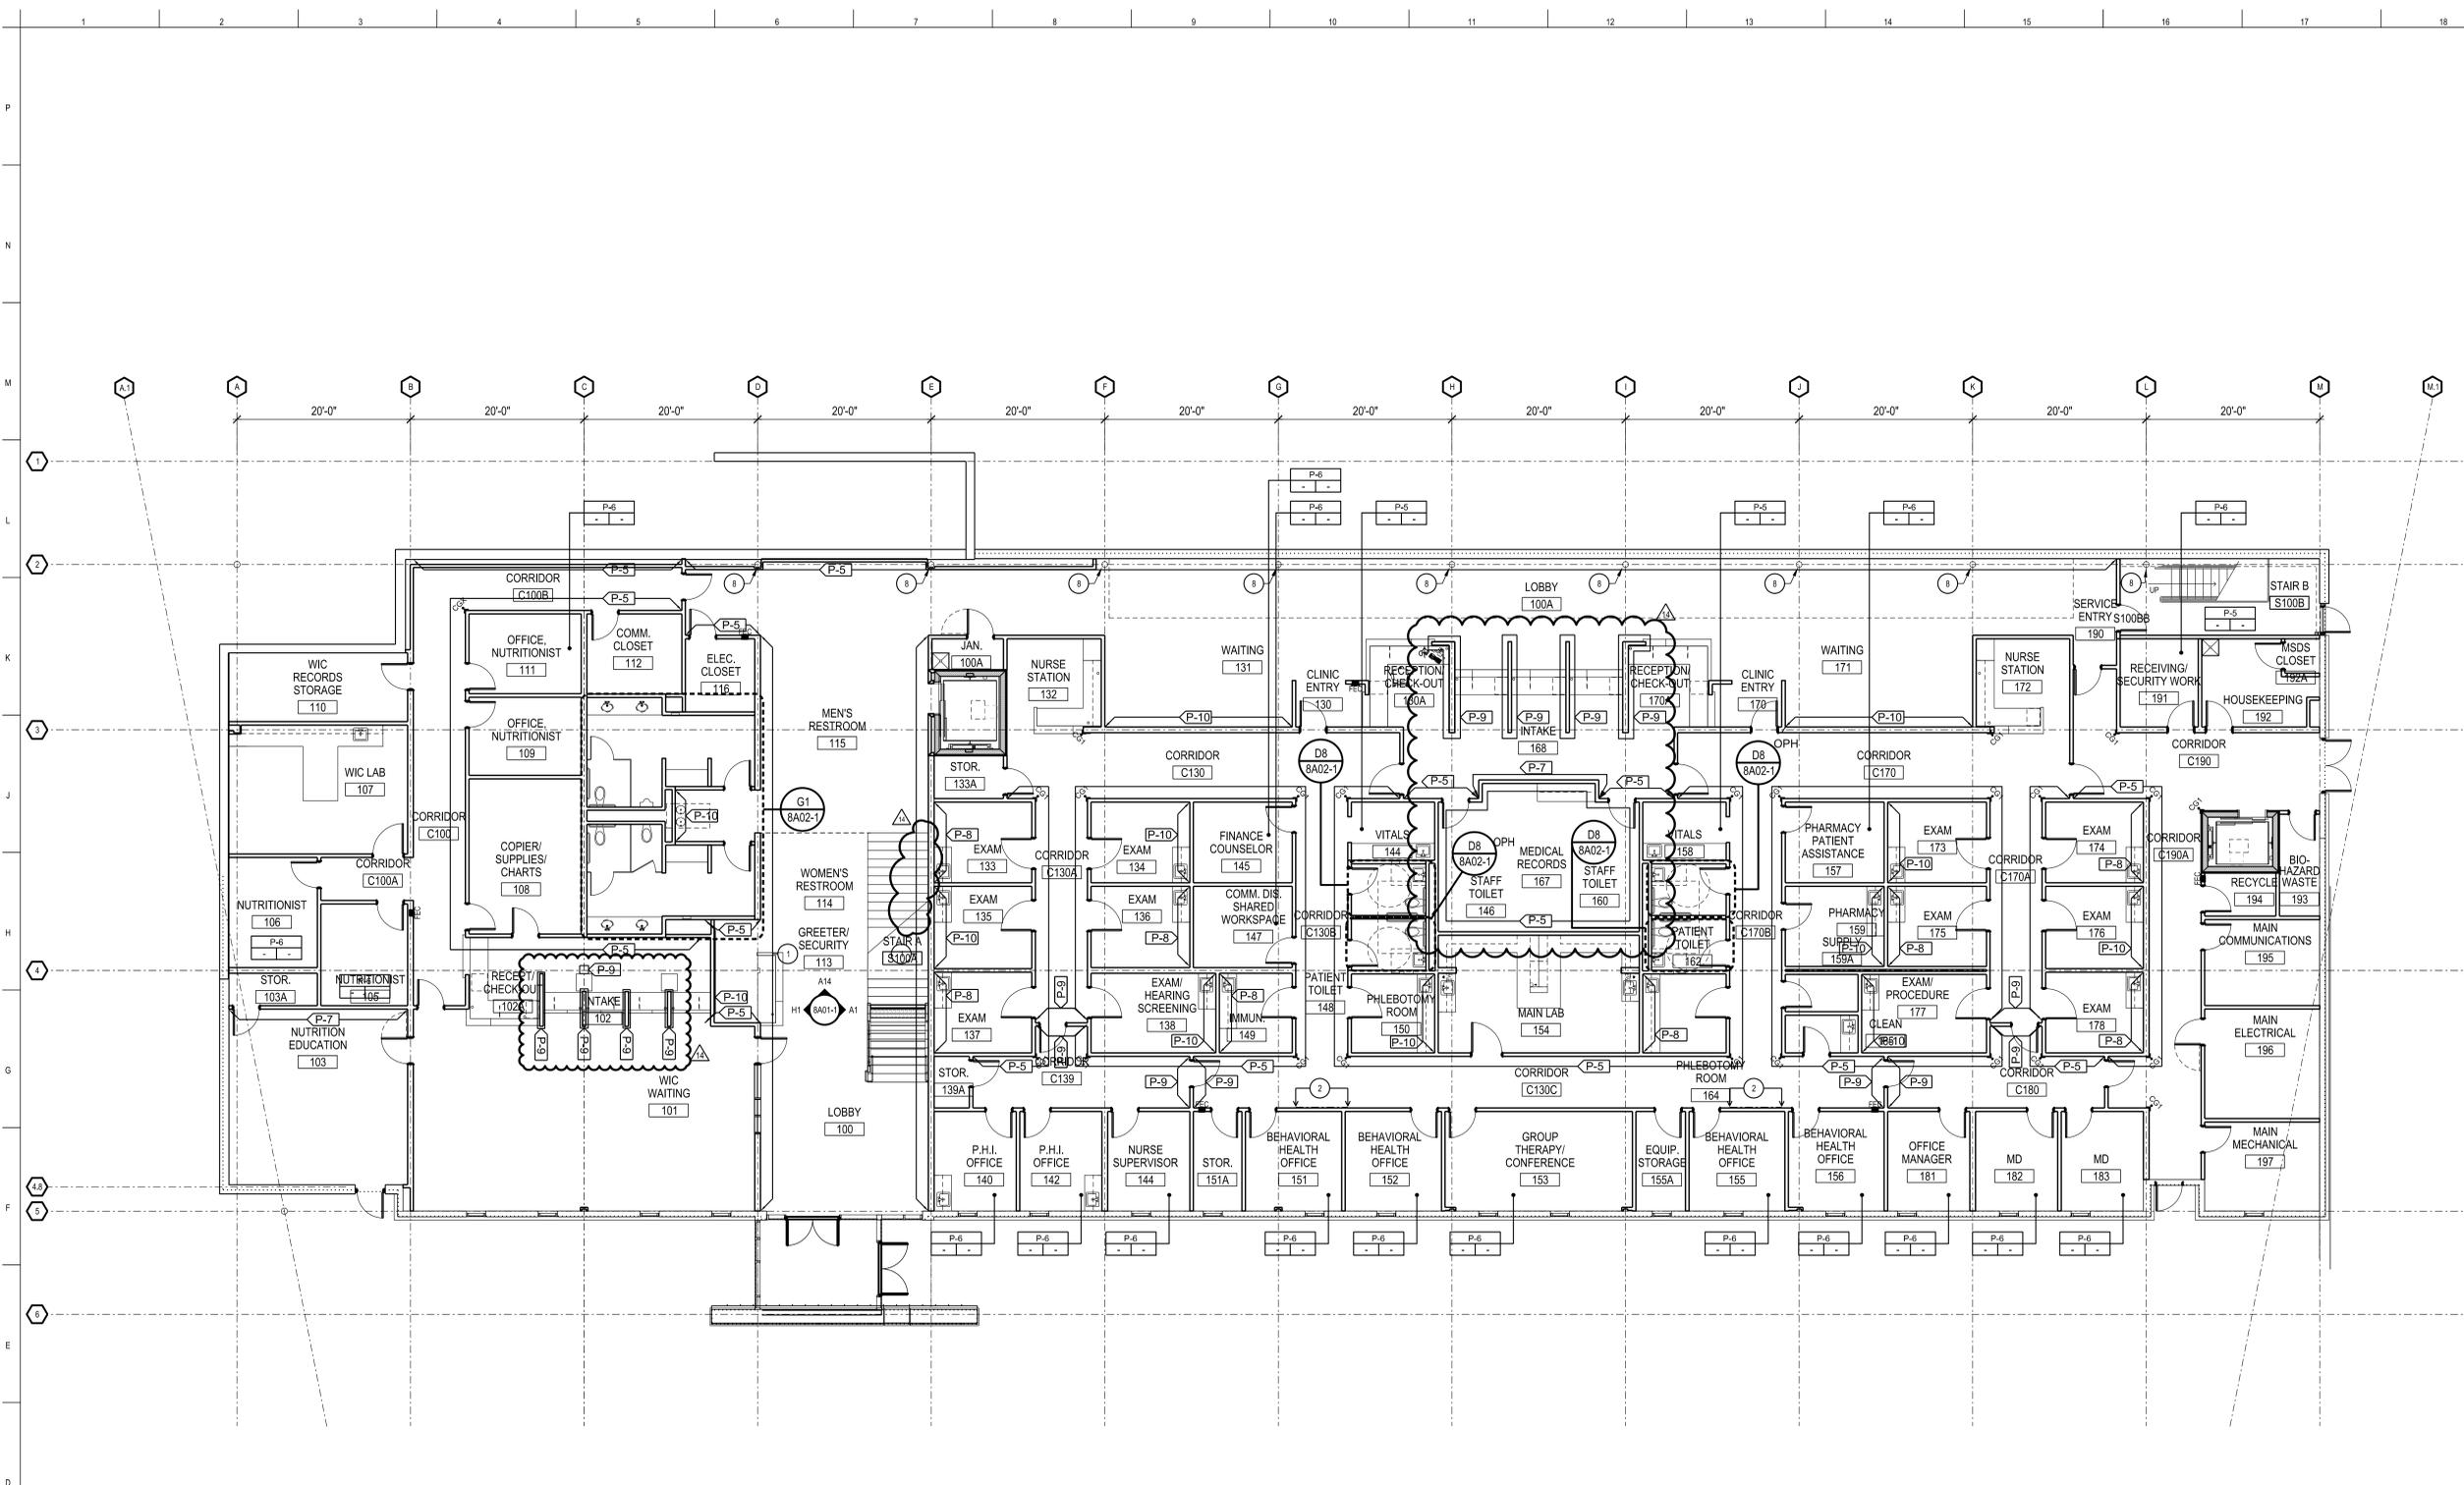

**D1 FIRST FLOOR- WALL FINISH PLAN**

3A01 1/8" = 1' 0"

**ABBREVIATIONS**

CG	- CORNER GUARD
CPT	- CARPET
FT	- FLOOR TILE
P	- PAINT
PC	- POLISHED CONCRETE
PL	- PLASTIC LAMINATE
RB	- RUBBER BASE
RT	- RESILIENT TILE
SC	- SEALED CONCRETE
SF	- SHEET FLOORING
SS	- SOLID SURFACE
TB	- TILE BASE
WT	- WALL TILE
WM	- WALK OFF MAT

**FINISH SYMBOL LEGEND**

WALL FINISH	ABRV-#
BASE FINISH	ABRV-#/ABRV-#
FLOOR FINISH	ABRV-#
ACCENT WALL FINISH	ABRV-#
ACCENT FLOOR FINISH	ABRV-#
FLOORING TRANSITION	—
FLOOR PATTERN DIRECTION	→
FLOOR TRANSITION TYPE	⊕
(VCT-1) FLOOR TILE INSERT	▨
(VCT-3) FLOOR TILE INSERT	▩
(VCT-4) FLOOR TILE INSERT	▪
POLISHED CONCRETE	⬢

**WALL PROTECTION LEGEND**

CG	CORNER GUARD
CGE	CORNER GUARD END

**FLOOR TRANSITION LEGEND**

1	REFER TO A1/10A2-2 FOR FLOOR TRANSITION
2	REFER TO A4/10A2-2 FOR FLOOR TRANSITION
3	REFER TO A7/10A2-2 FOR FLOOR TRANSITION
4	REFER TO A10/10A2-2 FOR FLOOR TRANSITION
5	REFER TO A13/10A2-2 FOR FLOOR TRANSITION
6	REFER TO A16/10A2-2 FOR FLOOR TRANSITION

- KEY NOTES**
- PAINTED FEATURE WALL WITH REVEALS ON BOTH FIRST AND SECOND LEVEL. WALLS TO RECEIVE LEVEL 5 GWB FINISH.
  - PROVIDE WALL REVEALS ALIGNED WITH ENDS OF OPPOSITE WALLS AND PAINT (P-9) AS A ACCENT FEATURE INSIDE FRAME OF REVEALS FROM FLOOR TO CEILING.
  - ALIGN EDGE OF RESILIENT TILE PATTERN CHANGE WITH END OF CABINET OR WALL NOTED.
  - LOBBY FLOOR TO RECEIVE STAINED AND SEALED CONCRETE TREATMENT. COLOR TO BE SELECTED BY ARCHITECT.
  - MEN'S AND WOMEN'S RESTROOMS OFF LOBBIES ARE TO RECEIVE FLOOR TILE (FT-1) OR FLOOR TILE (FT-2) AS SCHEDULED AND ARE NOT TO RECEIVE ACCENT IN-LAY TILES.
  - NOT USED
  - ALIGN FULL TILE WITH CORNER OF WALL NOTED.
  - PAINT INTERIOR METAL COLUMNS (P-13)

**GENERAL FINISH NOTES**

**GENERAL**

- CONTRACTOR IS RESPONSIBLE FOR STORING ALL MATERIALS PRIOR TO INSTALLATION. AS WELL AS REMAINING ATTIC STOCK PER MANUFACTURER'S INSTRUCTION. CONTRACTOR IS RESPONSIBLE FOR ANY DAMAGE INCURRED DUE TO IMPROPER STORAGE, AND REPLACE AT NO COST TO OWNER.
- REFER TO THE PROJECT SPECIFICATIONS FOR DESCRIPTION OF MATERIAL, QUALITY AND INSTALLATION METHODS. ALL FINISHES SHALL BE INSTALLED IN ACCORDANCE WITH MANUFACTURER'S SPECIFICATIONS AND RECOMMENDATIONS.
- ALL SURFACES, WHICH ARE TO RECEIVE FINISHES, ARE TO BE CLEAN, SMOOTH AND PREPARED TO ACCEPT SPECIFIED FINISH. ALL FINISH SUB-CONTRACTORS ARE RESPONSIBLE FOR INSPECTION OF SURFACE CONDITION PRIOR TO INSTALLATION. SEE FINISH AND PATTERN PLANS FOR EXTENT OF WORK AND POINTS.
- REFER TO DRAWINGS FOR ADDITIONAL CLARIFICATIONS OF SURFACES DURING CONSTRUCTION.
- ALL INTERIOR FINISHES SHALL MEET OR EXCEED CLASS A FIRE RATING.
- NO PRODUCT SUBSTITUTIONS WILL BE CONSIDERED, UNDER ANY CIRCUMSTANCES, WITHOUT THE REVIEW AND APPROVAL OF STANLEY BEAMAN & SEARS.
- TYPICAL ALL SWITCH PLATES AND COVER PLATES TO BE BRUSHED STAINLESS STEEL, AS APPLICABLE. TYPICAL, ALL DEVICES SHALL BE GRAY UNLESS NOTED OTHERWISE. NO PLASTIC COVER PLATES ARE ACCEPTABLE.
- CONTRACTOR IS RESPONSIBLE FOR PATCHING AND REPAIRING ANY DAMAGE TO FINISHED SURFACES DURING CONSTRUCTION, FOR ALL INTERIOR FINISH MATERIALS.

**MILLWORK/CASEWORK REFER TO SPECIFICATION SECTION (06 4020 & 123550)**

- ALL MILLWORK CABINET INTERIOR SURFACES SHALL BE PLASTIC LAMINATE, TO MATCH EXTERIOR FACE OF CABINET. MILLWORK CABINET DOOR BACKS AND EDGES TO BE PLASTIC LAMINATE TO MATCH CABINET FACE. ALL MILLWORK OPEN SHELVES, BROCHURE SLOTS, AND CUBBIES TO HAVE MATCHING PLASTIC LAMINATE ON ALL SIDES AND BACK.
- PLASTIC LAMINATE AND SOLID SURFACE MATERIALS ARE NOTED ON ALL INTERIOR ELEVATIONS; REFER TO (A500) SERIES FOR CASEWORK DRAWINGS.
- PLASTIC LAMINATE ON MILLWORK SHALL RUN HORIZONTAL UNLESS OTHERWISE NOTED; VERTICAL PIECES ARE NOT ACCEPTABLE. ALL WOOD GRAIN LAMINATE SHALL RUN IN THE SAME DIRECTION. SEE (A500) SERIES FOR LAMINATE SEAMS ON MILLWORK ELEVATIONS.
- STANLEY BEAMAN & SEARS TO APPROVE THE FINAL SHOP DRAWINGS FOR FINISH DESIGNATIONS FOR CASEWORK AND FOR ALL MILLWORK PRIOR TO ANY PURCHASE OF ANY MATERIAL AND INSTALLATION OF FINAL PRODUCT.
- ALL CASEWORK EXPOSED HORIZONTAL SURFACES AND SUPPORT SURFACES CLAD IN PLASTIC LAMINATE SHALL RECEIVE LAMINATE TO MATCH SPECIFIED VERTICAL LAMINATE.
- ALL BASE AT MILLWORK/CASEWORK SHALL BE (4") HIGH RUBBER COVE BASE (RB-1) UNLESS NOTED OTHERWISE.
- PLASTIC LAMINATE COUNTERTOPS IN EXAM ROOMS ONLY TO RECEIVE PVC EDGEBANDING TO MATCH ADJACENT LAMINATE. SEE NOTES 10 AND 11 BELOW FOR COLORS.
- ALL WALL CABINETS TO BE (PL-1) AND ALL BASE CABINETS TO BE (PL-3) UNLESS NOTED OTHERWISE.
- ALL COUNTER TOPS TO BE PLASTIC LAMINATE (PL-2) AND SELF-EDGED UNLESS NOTED OTHERWISE.

**SOLID SURFACING REFER TO SPECIFICATION SECTION (06 4020)**

- ALL SOLID SURFACE COUNTER EDGES TO BE 1/8" CHAMFERED EDGE. REFER TO (10) SERIES) DRAWINGS AND EDGE DETAILS FOR FURTHER INFORMATION.
- ALL SOLID SURFACE MATERIALS SHALL HAVE INCONSPICUOUS JOINTS.

**CERAMIC TILE REFER TO SPECIFICATION SECTION (09 3000)**

- CERAMIC TILE GROUT JOINTS ARE TO BE AT MINIMUM AS SPECIFIED IN FINISH SCHEDULE AND RECOMMENDED BY MANUFACTURER FOR BOTH WALLS AND FLOORS. GROUT AT CERAMIC TILE BASE TO MATCH FLOOR. GROUT JOINTS AT BASE, WALL AND FLOOR TO ALIGN.
- ALL EXPOSED EDGES TO BE FINISHED.
- CONTRACTOR TO PROVIDE ONE MOCK-UP DEMONSTRATING CERAMIC TILE INSTALLATION AT A TYPICAL RESTROOM WET WALL. MOCK-UP CAN BE PART OF FINAL INSTALLATION AS APPROVED. STANLEY BEAMAN & SEARS TO APPROVE MOCK UPS PRIOR TO PURCHASING BALANCE OF MATERIAL AND COMPLETION OF FINAL INSTALLATION.

**CEILINGS REFER TO SPECIFICATION SECTION (092110 & 09 5100)**

- ALL ACOUSTICAL CEILING TILE TO BE TYPE ACT-1, UNLESS NOTED OTHERWISE.
- ALL GYPSUM BOARD CEILINGS SHALL BE (P-3) FLAT FINISH, UNLESS NOTED OTHERWISE.

**RESILIENT FLOORING REFER TO SPECIFICATION SECTION (09 6510)**

- PROVIDE NECESSARY FLOOR TRANSITION STRIPS BETWEEN ALL DIFFERENT FLOORING TYPES. MANUFACTURER TO BE JOHNSONITE AND COLOR TO MATCH RUBBER WALL BASE. CONTRACTOR RESPONSIBLE FOR SMOOTH TRANSITION FOR VARYING HEIGHT FLOORING MATERIALS. UNDERLAYMENT TO BE APPROVED BY FLOORING MANUFACTURER PRIOR TO INSTALLATION.
- ALL FLOOR FINISH TRANSITIONS SHALL OCCUR AT CENTER LINE OF CLOSED DOOR.
- STANLEY BEAMAN & SEARS TO APPROVE SEAMING DIAGRAMS PRIOR TO PURCHASE AND INSTALLATION OF MATERIALS. SEAMING DIAGRAMS ARE TO BE CLEARLY NOTED AND DIAGRAMMATICALLY COLORED TO INDICATE START AND STOP OF EACH FLOORING COLOR TYPE.
- ALL SUB-FLOORING MATERIAL TO BE LEVEL AND SMOOTH. CONTRACTOR IS RESPONSIBLE FOR INSPECTING SUB-FLOOR TO BE IN COMPLIANCE WITH FLOORING MANUFACTURER'S MOISTURE, PH AND SUBFLOOR CONDITIONS PRIOR TO INSTALLATION TO MAINTAIN WARRANTY. ADDITIONAL FLOOR PREPARATION MAY BE REQUIRED DUE TO TRENCHING FOR EQUIPMENT.
- CONTRACTOR SHALL INSTALL ALL VCT WITH GRAIN RUNNING IN SAME DIRECTION. CONTRACTOR TO START INSTALLATION WITH FULL SIZE VCT TILE AT CENTER OF ROOM WHEN POSSIBLE UNLESS SHOWN OTHERWISE.
- NO FLOORING PRODUCT SUBSTITUTIONS WILL BE APPROVED, UNDER ANY CIRCUMSTANCES WITHOUT THE KNOWLEDGE, REVIEW AND APPROVAL OF STANLEY BEAMAN & SEARS.
- STANLEY BEAMAN & SEARS SHALL PROVIDE, UPON REQUEST BY THE CONTRACTOR, ELECTRONIC FLOOR FINISH PLANS FOR TAKE OFFS OF FLOOR PATTERNS FOR EACH FLOOR. THOSE THAT REQUEST ELECTRONIC FILES WILL BE REQUIRED TO SIGN A WAIVER.
- NO BASE AT STONE OR WHERE CURTAIN WALL OR STOREFRONT MEETS FLOOR FINISH.
- ALL RUBBER WALL BASE TO BE (RB-1) UNLESS NOTED OTHERWISE.
- RUBBER WALL BASE SHALL BE PURCHASED IN CONTINUOUS ROLL GOODS WITH NO PIECES CUT LESS THAN 6".
- ALL RUBBER WALL BASE TO BE MITER CUT AT ALL INSIDE AND OUTSIDE CORNERS.
- HEAT WELDED FLASH COVE BASE (4"H) WHERE SHOWN ON DRAWINGS. BASE TO MATCH FIELD COLOR.
- PROVIDE SHEET FLOORING HEAT WELDING ROD SUBMITTALS FOR APPROVAL BY STANLEY BEAMAN & SEARS PRIOR TO PURCHASE AND INSTALLATION. HEAT WELDING RODS TO BE PROVIDED BY SAME SHEET FLOORING MANUFACTURER. MATCH DARKEST OF TWO ADJOINING COLORS UNLESS NOTED OTHERWISE.

**GENERAL FINISH NOTES (CONT.)**

**CARPET TILE REFER TO SPECIFICATION SECTION (09 6810)**

- PROVIDE NECESSARY FLOOR TRANSITION STRIPS BETWEEN ALL DIFFERENT FLOORING TYPES. CONTRACTOR RESPONSIBLE FOR SMOOTH TRANSITION FOR VARYING HEIGHT FLOORING MATERIALS. UNDERLAYMENT TO BE APPROVED BY FLOORING MANUFACTURER PRIOR TO INSTALLATION.
- ALL FLOOR FINISH TRANSITIONS SHALL OCCUR AT CENTER LINE OF CLOSED DOOR.
- STANLEY BEAMAN & SEARS TO APPROVE SEAMING DIAGRAMS PRIOR TO PURCHASE AND INSTALLATION OF MATERIALS. SEAMING DIAGRAMS ARE TO BE CLEARLY NOTED AND DIAGRAMMATICALLY COLORED TO INDICATE START AND STOP OF EACH FLOORING COLOR TYPE.
- ALL SUB-FLOORING MATERIAL TO BE LEVEL AND SMOOTH. CONTRACTOR IS RESPONSIBLE FOR INSPECTING SUB-FLOOR TO BE IN COMPLIANCE WITH FLOORING MANUFACTURER'S MOISTURE, PH AND SUBFLOOR CONDITIONS PRIOR TO INSTALLATION TO MAINTAIN WARRANTY. ADDITIONAL FLOOR PREPARATION MAY BE REQUIRED DUE TO TRENCHING FOR EQUIPMENT.
- NO FLOORING PRODUCT SUBSTITUTIONS WILL BE APPROVED, UNDER ANY CIRCUMSTANCES WITHOUT THE KNOWLEDGE, REVIEW AND APPROVAL OF STANLEY BEAMAN & SEARS.
- STANLEY BEAMAN & SEARS SHALL PROVIDE, UPON REQUEST BY THE CONTRACTOR, ELECTRONIC FLOOR FINISH PLANS FOR TAKE OFFS OF FLOOR PATTERNS FOR EACH FLOOR. THOSE THAT REQUEST ELECTRONIC FILES WILL BE REQUIRED TO SIGN A WAIVER.
- STANLEY BEAMAN & SEARS SHALL PROVIDE, UPON REQUEST BY THE CONTRACTOR, COLORED DIAGRAMS OF FLOOR PATTERNS FOR EACH FLOOR.

**PAINT REFER TO SPECIFICATION SECTION (09 9000)**

- ALL PAINT TO BE LOW OR NO VOC'S. SEE SPECIFICATION SECTION 9900.
- WITHIN PROJECT SCOPE, TYPICAL ALL WALLS SHALL HAVE AN EGGSHELL FINISH AND BE PAINTED (P-1), UNLESS NOTED OTHERWISE.
- CONTRACTOR SHALL SUBMIT TWO (2) MOCK UP SAMPLES FOR APPROVAL BY STANLEY BEAMAN & SEARS PRIOR TO PURCHASE OR INSTALLATION. SAMPLES TO BE PREPARED IN ACCORDANCE WITH THE SPECIFICATIONS USING ONE (1) COAT OF PRIMER AND TWO (2) FINISH COATS OF PAINT COLOR WITH SPECIFIED SHEEN. MOCK UP SAMPLES TO BE SUBMITTED IN A TIMELY MANNER ALLOWING DESIGNER TO REQUEST ADDITIONAL MOCK UPS AS REQUIRED.
- ALL HOLLOW METAL FRAMES SHALL BE PAINTED TO MATCH ADJACENT WALL IN ACCORDANCE WITH THE SPECIFICATIONS USING A SEMI-GLOSS FINISH.
- ALL ACCENT COLORS ARE TO BE APPLIED WITH MINIMUM OF ONE (1) PRIMER COAT AND TWO (2) COATS OF SPECIFIED PAINT. IF NEEDED, APPLY ADDITIONAL COATS FOR FULL OPACITY. FINISHED ACCENT WALLS ARE TO BE THOROUGHLY COVERED WITH ACCENT PAINT. FREE FROM STREAKING AND ANY NOTICEABLE DETECTION OF DRYWALL IMPERFECTIONS INCLUDING TAPE AND MUD. PROVIDE HARD STRAIGHT EDGE LINE WHERE THE ACCENT COLOR MEETS ADJACENT WALL COLOR/MATERIAL.
- ALL ALUMINUM REVEALS AND STAINLESS STEEL CORNER GUARDS ARE NOT TO BE PAINTED. THEY ARE TO REMAIN THEIR NATURAL FINISH.
- REFER TO REFLECTED CEILING PLANS AND DETAILS FOR FINISH DESIGNATIONS ON ALL GYPSUM CEILINGS, NODES AND SOFFITS. REFER TO INTERIOR FINISH SCHEDULE FOR COLOR. ALL CEILING PAINT IS TO HAVE A FLAT FINISH.
- ALL PATIENT/PUBLIC/STAFF TOILET ROOMS SHALL RECEIVE SEMI-GLOSS PAINT ON WALLS AND CEILINGS WHERE CERAMIC TILE DOES NOT OCCUR. REFER TO (12) SERIES) FINISH PLANS FOR PAINT COLORS.
- ALL FIRE EXTINGUISHER CABINETS SHALL BE PAINTED WITH TWO (2) COATS OF SEMI-GLOSS AND MATCH THE SURFACE IN WHICH THEY OCCUR. FINISH TO BE SELECTED BY STANLEY BEAMAN & SEARS.

**WALL PROTECTION REFER TO SPECIFICATION SECTION (10 2600)**

- REFER TO (12) SERIES) FINISH PLANS FOR EXTENTS OF WALL PROTECTION AND TYPE. CONTRACTOR TO PROVIDE DETAILED LOCATION PLANS TO BE APPROVED BY STANLEY BEAMAN & SEARS PRIOR TO PURCHASE OF MATERIALS AND FINAL INSTALLATION.
- ALL CORNER GUARDS SHALL BE FULL HEIGHT TO CONTINUE FROM TOP OF BASE TO CEILING, UNLESS NOTED OTHERWISE.

**FINISH SCHEDULE**

CODE	MANUFACTURER	STYLE/PATTERN	COLOR	DESCRIPTION	LOCATION
<b>CARPET</b>					
CPT-1	TANDUS FLOORING SUSIE KOCK 404-702-5032	OVERLAY ACCENT II 02977	FRENCH OAK 44028	STRATATEC PATTERNED LOOP 24X24" MODULAR. DYES IN LAY. SOLUTION DYED, 9% YARN DYED. ENSURE SOL RESISTANCE. CHAIR/ROCK BACKING. HORIZONTAL, 45/45-LAY PATTERN. INSTALLATION	WAITING AREAS, OFFICES, DESIGNATED CORRIDORS AND SHARED OFFICE SPACE
<b>CEILINGS</b>					
ACT-1	USG	MARS CLMPLUS 80885	WHITE	24" X 24" 1/4" PANEL. 90% REVEALED EDGE. NICK-D, CAC-05, 9/16" WHITE GRID.	GENERAL OFFICE USE
<b>FLOOR TILE</b>					
FT-1	SPECIALTY TILE JENIFER LOUX 678-687-2383	FLACIER	ZANIN LP #PL0R31224UP	12" X 12" FIELD TILE (V3) SHADE VARIATION, 1/8" GROUT JOINT, VERTICAL RUNNING BOND PATTERN INSTALLATION. GROUT: LATICRETE #23 ANTIQUE WHITE	PUBLIC RESTROOMS OFF LOBBY
FT-2	SPECIALTY TILE JENIFER LOUX 678-687-2383	FLACIER	KULIN LP #PL0R31224UP	12" X 12" ACCENT TILE (V3) SHADE VARIATION, 1/8" GROUT JOINT, VERTICAL RUNNING BOND PATTERN INSTALLATION. GROUT: LATICRETE #23 ANTIQUE WHITE	STAFF AND PATIENT TOILET
<b>WALL TILE</b>					
WT-1	AMERICAN CLEAN	BRIGHT AND MATTE (GROUP 1)	0025 ICE WHITE	3" X 6" (GLOSS) GLAZED WALL TILE, 1/16" GROUT JOINT, VERTICAL RUNNING BOND PATTERN. GROUT: LATICRETE #44 BRIGHT WHITE	STAFF AND PATIENT RESTROOM MET WALL
WT-1A	AMERICAN CLEAN	BRIGHT AND MATTE (GROUP 1)	006 DESIGNER WHITE	3" X 6" MATTE GLAZED WALL TILE, 1/16" GROUT JOINT, VERTICAL RUNNING BOND PATTERN. GROUT: LATICRETE #44 BRIGHT WHITE	STAFF AND PATIENT RESTROOM MET WALL
<b>TILE BASE</b>					
TB-1	AMERICAN CLEAN	BRIGHT AND MATTE (GROUP 1)	006 DESIGNER WHITE	GLAZED PORCELAIN TILE, 4-1/4" X 4-1/4" THIN LP COVE BASE, 4-1/4" X 1/4" THIN LP COVE BASE CORNER	STAFF AND PATIENT RESTROOMS
TB-2	SPECIALTY TILE JENIFER LOUX 678-687-2383	FLACIER	ZANIN LP #PL0R31224UP	4" X 2" X 1/4" FIELD BRTING, 1/32" SHADE VARIATION, 1/8" GROUT JOINT, GROUT: LATICRETE #23 ANTIQUE WHITE	LOBBY AND PUBLIC RESTROOMS OFF LOBBY
<b>PAINT</b>					
P-1	SHERWIN WILLIAMS	INTERIOR EGGSHELL LATEX	SW951 GREEK VILLA	OVERALL NEUTRAL - WHITE	PARTITIONS
P-2	SHERWIN WILLIAMS	INTERIOR SEMI-GLOSS	SW 7038 TONY TAUPE	DOORS AND DOOR FRAME PAINT	INTERIOR DOORS AND HM DOOR FRAMES
P-3	SHERWIN WILLIAMS	INTERIOR FLAT LATEX	BRIGHT WHITE	CEILING PAINT	QMS SOFFITS/CEILING
P-4	SHERWIN WILLIAMS	ADHESIVE/HEAVY DUTY FLOOR COATING	B65075 CLEAR	AMBIKREX 1K WATER BASED URETHANE FLOOR ENAMEL	STAIR SUPPORT
P-5	SHERWIN WILLIAMS	INTERIOR EGGSHELL LATEX	SW6141 SOFTER TAN	SECONDARY NEUTRAL	PARTITIONS
P-6	SHERWIN WILLIAMS	INTERIOR EGGSHELL LATEX	SW6142 MACADAMIA	ACCENT PAINT	PARTITIONS
P-7	SHERWIN WILLIAMS	INTERIOR EGGSHELL LATEX	SW 7038 TONY TAUPE	ACCENT PAINT	LOBBY FEATURE WALL AND ACCENT WALLS
P-8	SHERWIN WILLIAMS	INTERIOR EGGSHELL LATEX	SW6380 HUMBLE GOLD	ACCENT PAINT	EXAM ROOM ACCENT WALL
P-9	SHERWIN WILLIAMS	INTERIOR EGGSHELL LATEX	SW631 ANJOU PEAR	ACCENT PAINT	PARTITIONS
P-10	SHERWIN WILLIAMS	INTERIOR EGGSHELL LATEX	SW655 ADVENTURE ORANGE	ACCENT PAINT	LOBBY SOFFITS AND EXAM ROOM ACCENT
P-11	SHERWIN WILLIAMS	INTERIOR EGGSHELL LATEX	SW635 DETERMINED ORANGE	ACCENT PAINT	LOBBY SOFFITS AND FEATURE WALLS
P-12	SHERWIN WILLIAMS	INTERIOR SEMI-GLOSS	SW6379 JERSEY CREAM	ACCENT PAINT	LOBBY FEATURE WALL ACCENT
P-13	SHERWIN WILLIAMS	INTERIOR SEMI-GLOSS	SW951 GREEK VILLA	COLUMN PAINT	COLUMNS IN LOBBY 100A AND STAIRS B
<b>PLASTIC LAMINATE</b>					
PL-1	WILSONART	799K-38	BLOND ECHO	FINE VELVET TEXTURE	ALL UPPER CABINETS COUNTERTOPS THROUGHOUT, U.N.O.
PL-2	WILSONART	799K-38	WILSON WHITE	MATTE FINISH	ALL UPPER CABINETS COUNTERTOPS THROUGHOUT, U.N.O.
PL-3	WILSONART	799K-40	SHADOW	SLEEK FINISH	ALL BASE CABINETS
<b>RESILIENT TILE FLOORING</b>					
RT-1	MANNINGTON COMMERCIAL LAURA ANN BAKER 856-339-1537	ESSENTIALS STANDARD VCT	131 OYSTER WHITE	12" X 12" T.E. 18" TH. LOW VOC ADHESIVE	FIELD TILE 1
RT-2	MANNINGTON COMMERCIAL LAURA ANN BAKER 856-339-1537	ESSENTIALS STANDARD VCT	143 FLAX	12" X 12" T.E. 18" TH. LOW VOC ADHESIVE	FIELD TILE 2
RT-3	MANNINGTON COMMERCIAL LAURA ANN BAKER 856-339-1537	ESSENTIALS STANDARD VCT	173 OTTER BROWN	12" X 12" T.E. 18" TH. LOW VOC ADHESIVE	FIELD TILE 3
RT-4	MANNINGTON COMMERCIAL LAURA ANN BAKER 856-339-1537	DESIGNER ESSENTIALS STANDARD VCT	213 BANANA CREAM	12" X 12" T.E. 18" TH. LOW VOC ADHESIVE	ACCENT
RT-5	MANNINGTON COMMERCIAL LAURA ANN BAKER 856-339-1537	DESIGNER ESSENTIALS STANDARD VCT	206 APRICOT HAZE	12" X 12" T.E. 18" TH. LOW VOC ADHESIVE	ACCENT
RT-6	MANNINGTON COMMERCIAL LAURA ANN BAKER 856-339-1537	COLORPOINT PREMIUM VISUAL TILE	637 WEEED	12" X 12" T.E. 18" TH. LOW VOC ADHESIVE	SECONDARY CORRIDORS AND MULTI-PURPOSE ROOMS
<b>RESILIENT SHEET FLOORING</b>					
SF-1	MANNINGTON COMMERCIAL LAURA ANN BAKER 856-339-1537	BICORPEC MD	BRIGHT WHITE (LC) 15246	6" WIDE .887" THICK HOMOGENEOUS SHEET FLOORING WITH ANTIMICROBIAL TECHNOLOGY. CAMOFLAGE WELDING ROD COLOR.	EXAM PROCEDURE 177 FLOOR AND 4TH FLASH COVE

CODE	MANUFACTURER	STYLE/PATTERN	COLOR	DESCRIPTION	LOCATION
<b>RESILIENT WALL BASE AND ACCESSORIES</b>					
RB-1	JOHNSONITE	TRADITIONAL WALL BASE (T0)	80 FAWN	4" HIGH X 1/8" CONTINUOUS COVERED RUBBER BASE, 120' COILED LENGTHS	ALL RESILIENT AREAS U.N.O.
RB-2	JOHNSONITE	TRADITIONAL WALL BASE (T0) (SPECIAL BR)	80 FAWN	4" HIGH X 1/8" CONTINUOUS STRAIGHT RUBBER BASE, 120' COILED LENGTHS	ALL CARPETED AREAS U.N.O.
RB-3	JOHNSONITE	MILLWORK CONTIGURED WALL BASE (T0) (SPECIAL BR)	80 FAWN	4-1/4" HIGH X 1/4" WITH 7/32" WIDE SURFACE REVEAL AND 45- ANGLAR TOP RUBBER BASE, 8' LENGTHS	ALL CONCRETE FLOOR AREAS U.N.O.
<b>SOLID SURFACING</b>					
SS-1	CHI BRIGGS MARTHA WHITE 770-448-8465	COLORS OF CORIAN	VENARO WHITE	SOLID SURFACING 12.3MM 1/2" TH. CLASS 1 (A) FLAME SPREAD <5	COUNTERTOPS AT SPECIALTY MILLWORK
<b>WALL PROTECTION</b>					
CG-1	STAINLESS STEEL	CORNER GUARD	ADHESIVELY APPLIED 3-1/2" X 3/4" STAINLESS	#4 SATIN FINISH	TYPICAL CORNER GUARD
CG-2	STAINLESS STEEL	CORNER GUARD	ADHESIVELY APPLIED 3-1/2" X 3/4" STAINLESS	#4 SATIN FINISH	WALL PROTECTION END CAP

**ABBREVIATIONS**

CG - CORNER GUARD  
CPT - CARPET  
FT - FLOOR TILE  
FT - FLOOR TILE  
PC - POLISHED CONCRETE  
PL - PLASTIC LAMINATE  
RB - RUBBER BASE  
RT - RESILIENT TILE  
SC - SEALED CONCRETE  
SF - SHEET FLOORING  
SS - SOLID SURFACE  
TB - TILE BASE  
WT - WALL TILE  
WM - WALK OFF MAT

**FINISH SYMBOL LEGEND**

WALL FINISH  
ABRV-# BASE FINISH  
FLOOR FINISH  
ACCENT WALL FINISH  
ACCENT FLOOR FINISH  
FLOORING TRANSITION  
FLOOR PATTERN DIRECTION  
FLOOR TRANSITION TYPE  
(VCT-1) FLOOR TILE INSERT  
(VCT-3) FLOOR TILE INSERT  
(VCT-4) FLOOR TILE INSERT  
POLISHED CONCRETE

**WALL PROTECTION LEGEND**

CORNER GUARD  
CORNER GUARD END

**FLOOR TRANSITION LEGEND**

REFER TO A1/10A2-2 FOR FLOOR TRANSITION  
REFER TO A4/10A2-2 FOR FLOOR TRANSITION  
REFER TO A7/10A2-2 FOR FLOOR TRANSITION  
REFER TO A10/10A2-2 FOR FLOOR TRANSITION  
REFER TO A13/10A2-2 FOR FLOOR TRANSITION  
REFER TO A16/10A2-2 FOR FLOOR TRANSITION

**KEY NOTES**



**CONSULTANTS**

EBERLY & ASSOCIATES  
Civil Engineering & Landscape Architecture  
Atlanta, GA  
770.452.7849


UZZUN & CASE  
Structural Engineering  
Atlanta, GA  
678.553.5200

JOHNSON SPELLMAN & ASSOCIATES  
Mechanical, Plumbing Engineering  
Atlanta, GA  
678.336.5412

BARNETT CONSULTING ENGINEERS  
Electrical Engineering  
Atlanta, GA  
770.447.1495

**PROJECT DATA**

ADAMSVILLE REGIONAL HEALTH CENTER  
3700 Martin Luther King Jr. Drive, SW  
Atlanta, GA 30331

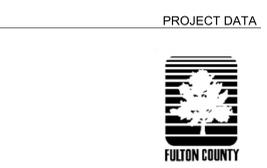

**KEY PLAN**

**ISSUANCE AND DATE**

GENERAL REVISIONS #4	10/28/2011
INTERIOR FINISH REVISIONS	01/03/2012

**SHEET INFORMATION**

ORIGINAL ISSUE OCTOBER 12, 2011  
JOB NUMBER 11261  
DRAWN  
CHECKED  
APPROVED

**INTERIOR FINISH NOTES & LEGEND**

**12A00**