



N/F
JEANIE LOU M. EBERHARDT
DB 8056/361

SHED CONSTRUCTED
AROUND OAK TREE

N/F
CHARLINE M. COLEMAN
DB 4825/122

N/F
VIRGINIA P. CARLISLE
DB 5409/354

N/F
LARRY E. &
DORIS ELOISE HOLCOMBE
DB 5409/354

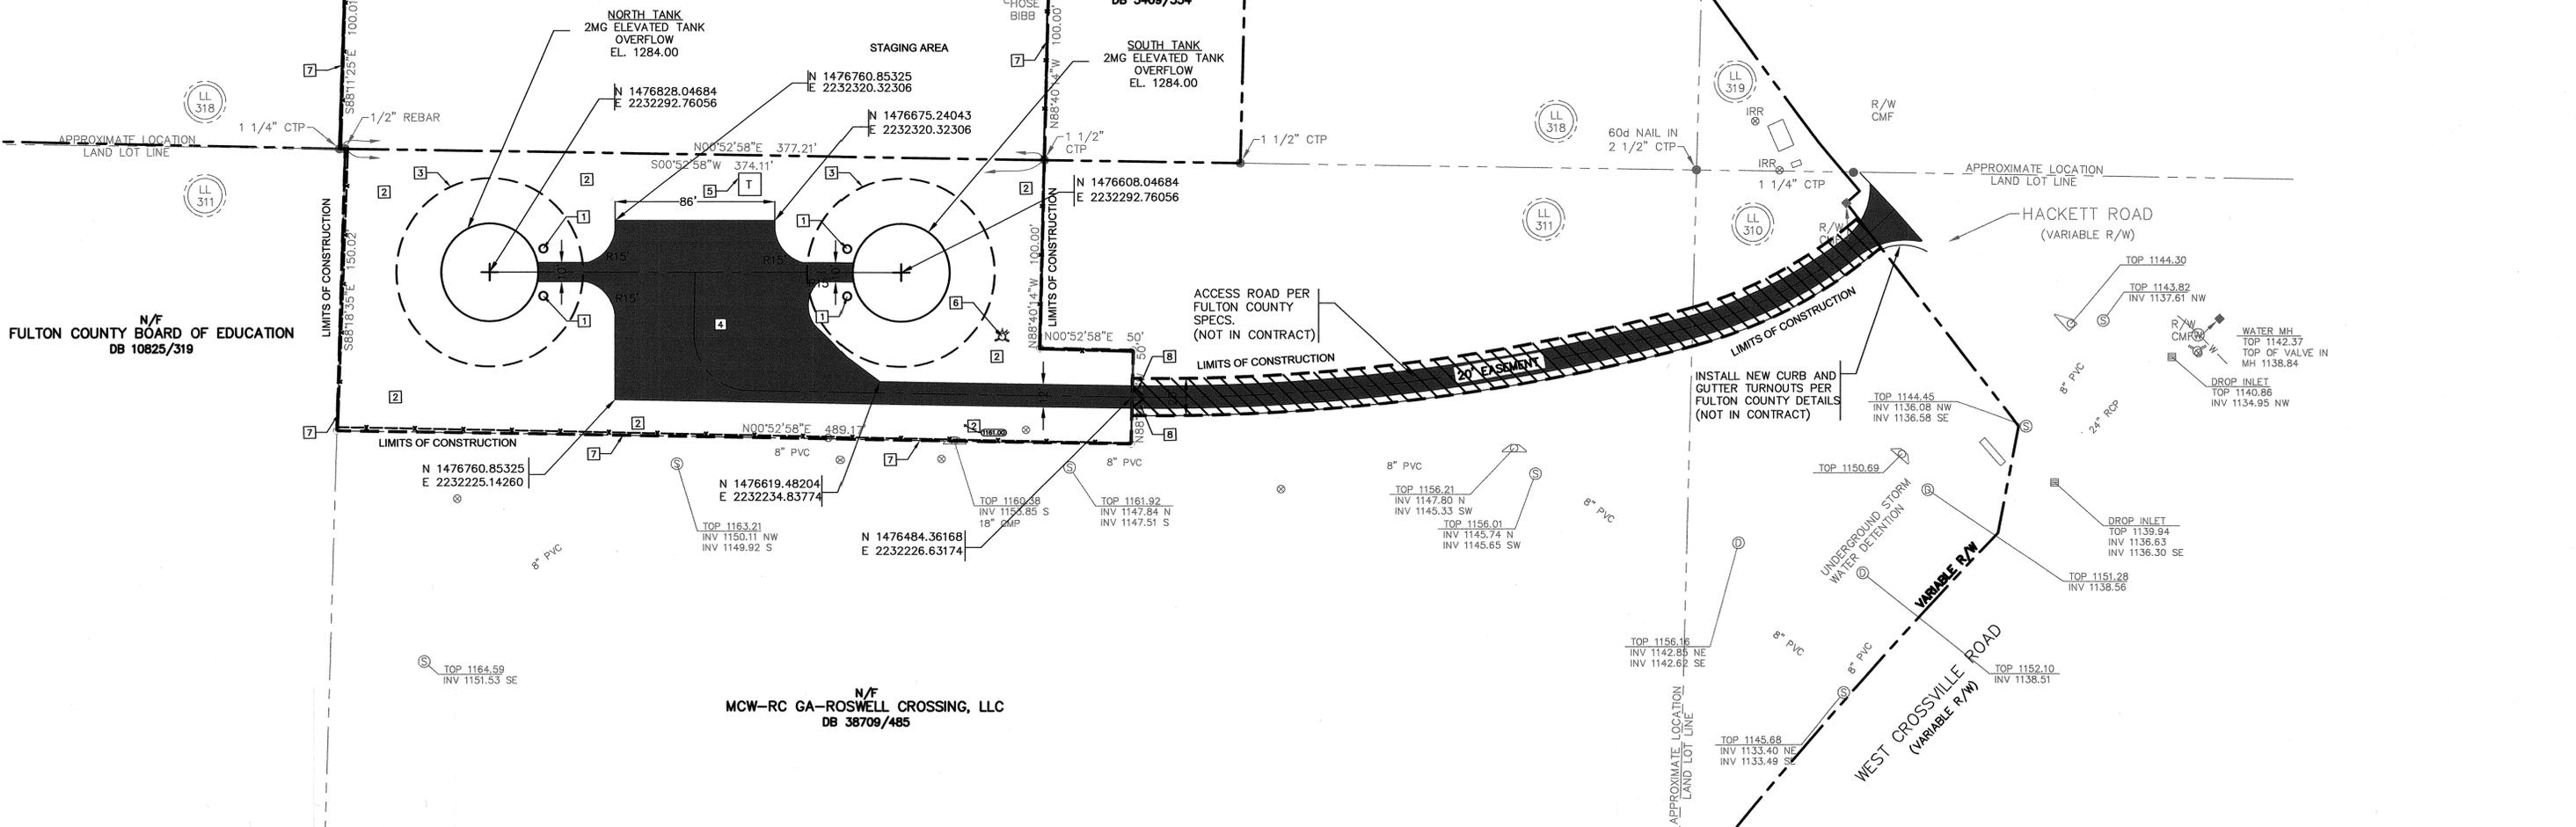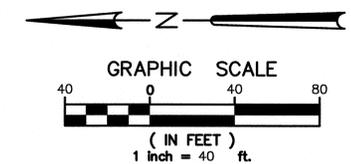

N/F
FULTON COUNTY BOARD OF EDUCATION
DB 10825/319

N/F
MCW-RC GA-ROSWELL CROSSING, LLC
DB 38709/485

INSTALL NEW CURB AND
CUTTER TURNOUTS PER
FULTON COUNTY DETAILS
(NOT IN CONTRACT)



UTILITIES MAY EXIST WHICH ARE NOT SHOWN ON THE PLANS. THE CONTRACTOR SHALL BE RESPONSIBLE FOR CONTACTING ALL UTILITY COMPANIES HAVING UTILITIES WITHIN OR ADJACENT TO THE WORK AREA. THE CONTRACTOR SHALL HAVE THE UTILITIES FIELD LOCATED AND COORDINATE WITH UTILITY COMPANIES TO HAVE THEM RELOCATED WHEN NECESSARY OR ADAPTED FOR TIE-INS.


ALL EROSION AND SEDIMENTATION CONTROLS AND TREE PROTECTION MEASURES SHALL BE INSTALLED PRIOR TO GRADING.

- NOTATIONS:**
- 1 BOLLARD
 - 2 LANDSCAPING
 - 3 PROJECTION OF TANK BOWL
 - 4 PERVIOUS PAVEMENT
 - 5 TRANSFORMER
 - 6 FIRE HYDRANT
 - 7 6 FT BLACK CHAINLINK FENCE W/ BARBWIRE (SEE SHEET C3.0)
 - 8 12 FT SWING GATE W/ PIPE GATE BARRIER



UTILITIES
PROTECTION
CENTER
OF GEORGIA

BEFORE ANY EXCAVATION WORK BEGINS OR ANY WORK BEGINS WITHIN TEN (10) FT. OF OVERHEAD POWER LINES OF 750 VOLTS OR MORE, NOTIFICATION MUST BE MADE TO THE UTILITIES PROTECTION CENTER (UPC) AT 1-800-282-7411 (404-623-4344 IN METRO ATLANTA).

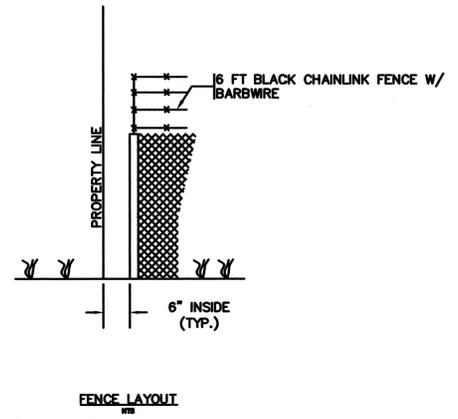

24 HOUR EMERGENCY CONTACT:
RAY WOOTEN
(404)612-7547

| NO. | DATE | DESCRIPTION OF REVISION |
|-----|------|-------------------------|
| | | |
| | | |
| | | |
| | | |
| | | |
| | | |
| | | |
| | | |
| | | |
| | | |

FULTON CONSTRUCTION
MANAGEMENT PARTNERS
141 PRYOR STREET, S.W.
SUITE 6001
ATLANTA, GEORGIA 30303
404.612.0880

FULTON COUNTY DEPARTMENT
OF PUBLIC WORKS
141 PRYOR STREET, S.W. - SUITE 6001 - ATLANTA, GA 30303
404.730.7400

| STAKING PLAN | | | |
|--|------------------|-------------------------|-------|
| W037 - HACKETT ROAD ELEVATED WATER TANKS FULTON COUNTY, GEORGIA | | | |
| DWG. No. | CHECKED: PJP | DATE: DECEMBER 20, 2007 | C3.0 |
| DRAWN: RCM | JOB NO. 2016-029 | SCALE: 1"=40' | SHEET |

SITE CONSTRUCTION PLANS

FOR

FULTON COUNTY DEPARTMENT OF PUBLIC WORKS

W037 - HACKETT ROAD ELEVATED WATER TANKS

SHEET INDEX

- C1.0 COVER SHEET
- C2.0 GENERAL NOTES & ABBREVIATIONS
- C3.0 TREE PROTECTION PLAN
- C4.0 STAKING PLAN
- C4.0 EROSION CONTROL PLAN
- C4.1 EROSION CONTROL DETAILS
- C5.0 GRADING & DRAINAGE PLAN
- C6.0 UTILITY PLAN
- C7.0 SITE CONSTRUCTION DETAILS
- C8.0 WATER TANK LAYOUT



DECEMBER 20, 2007



BEFORE ANY EXCAVATION WORK BEGINS OR ANY WORK BEGINS WITHIN TEN (10') FT. OF OVERHEAD POWER LINES OF 750 VOLTS OR MORE, NOTIFICATION MUST BE MADE TO THE UTILITIES PROTECTION CENTER (UPC) AT 1-800-282-7411 (404-623-4344 IN METRO ATLANTA).

ALL EROSION AND SEDIMENTATION CONTROLS AND TREE PROTECTION MEASURES SHALL BE INSTALLED PRIOR TO GRADING.

| DATE | DESCRIPTION | REVISIONS |
|------|-------------|-----------|
| | | |
| | | |
| | | |
| | | |
| | | |
| | | |
| | | |
| | | |
| | | |
| | | |



FULTON CONSTRUCTION MANAGEMENT PARTNERS
 141 PRYOR STREET, S.W.
 SUITE 6001
 ATLANTA, GEORGIA 30303
 404.612.0880



FULTON COUNTY DEPARTMENT OF PUBLIC WORKS
 141 PRYOR STREET, S.W. ~ SUITE 6001 ~ ATLANTA, GA 30303
 404.730.7400

24 HOUR EMERGENCY CONTACT:
 RAY WOOTEN
 (404)612-7547

THE TOPOGRAPHIC INFORMATION SHOWN HEREON IS BASED UPON A TOPOGRAPHIC SURVEY PREPARED FOR FULTON COUNTY BY JORDAN, JONES AND GOULDING, DATED MARCH 05, 2007.

