






- Legend**
- Penthouse  
EL. 120.5
  - 8th Floor  
EL. 101.0
  - 5th Floor  
EL. 61.5
  - Lightning Rod
  - Roof Drain
  - Davit
  - Roof Vent
  - Plumbing Vent
  - Junction Box
  - Roof Fan
  - Equip. on Curb


See Dwg A-7/3.1

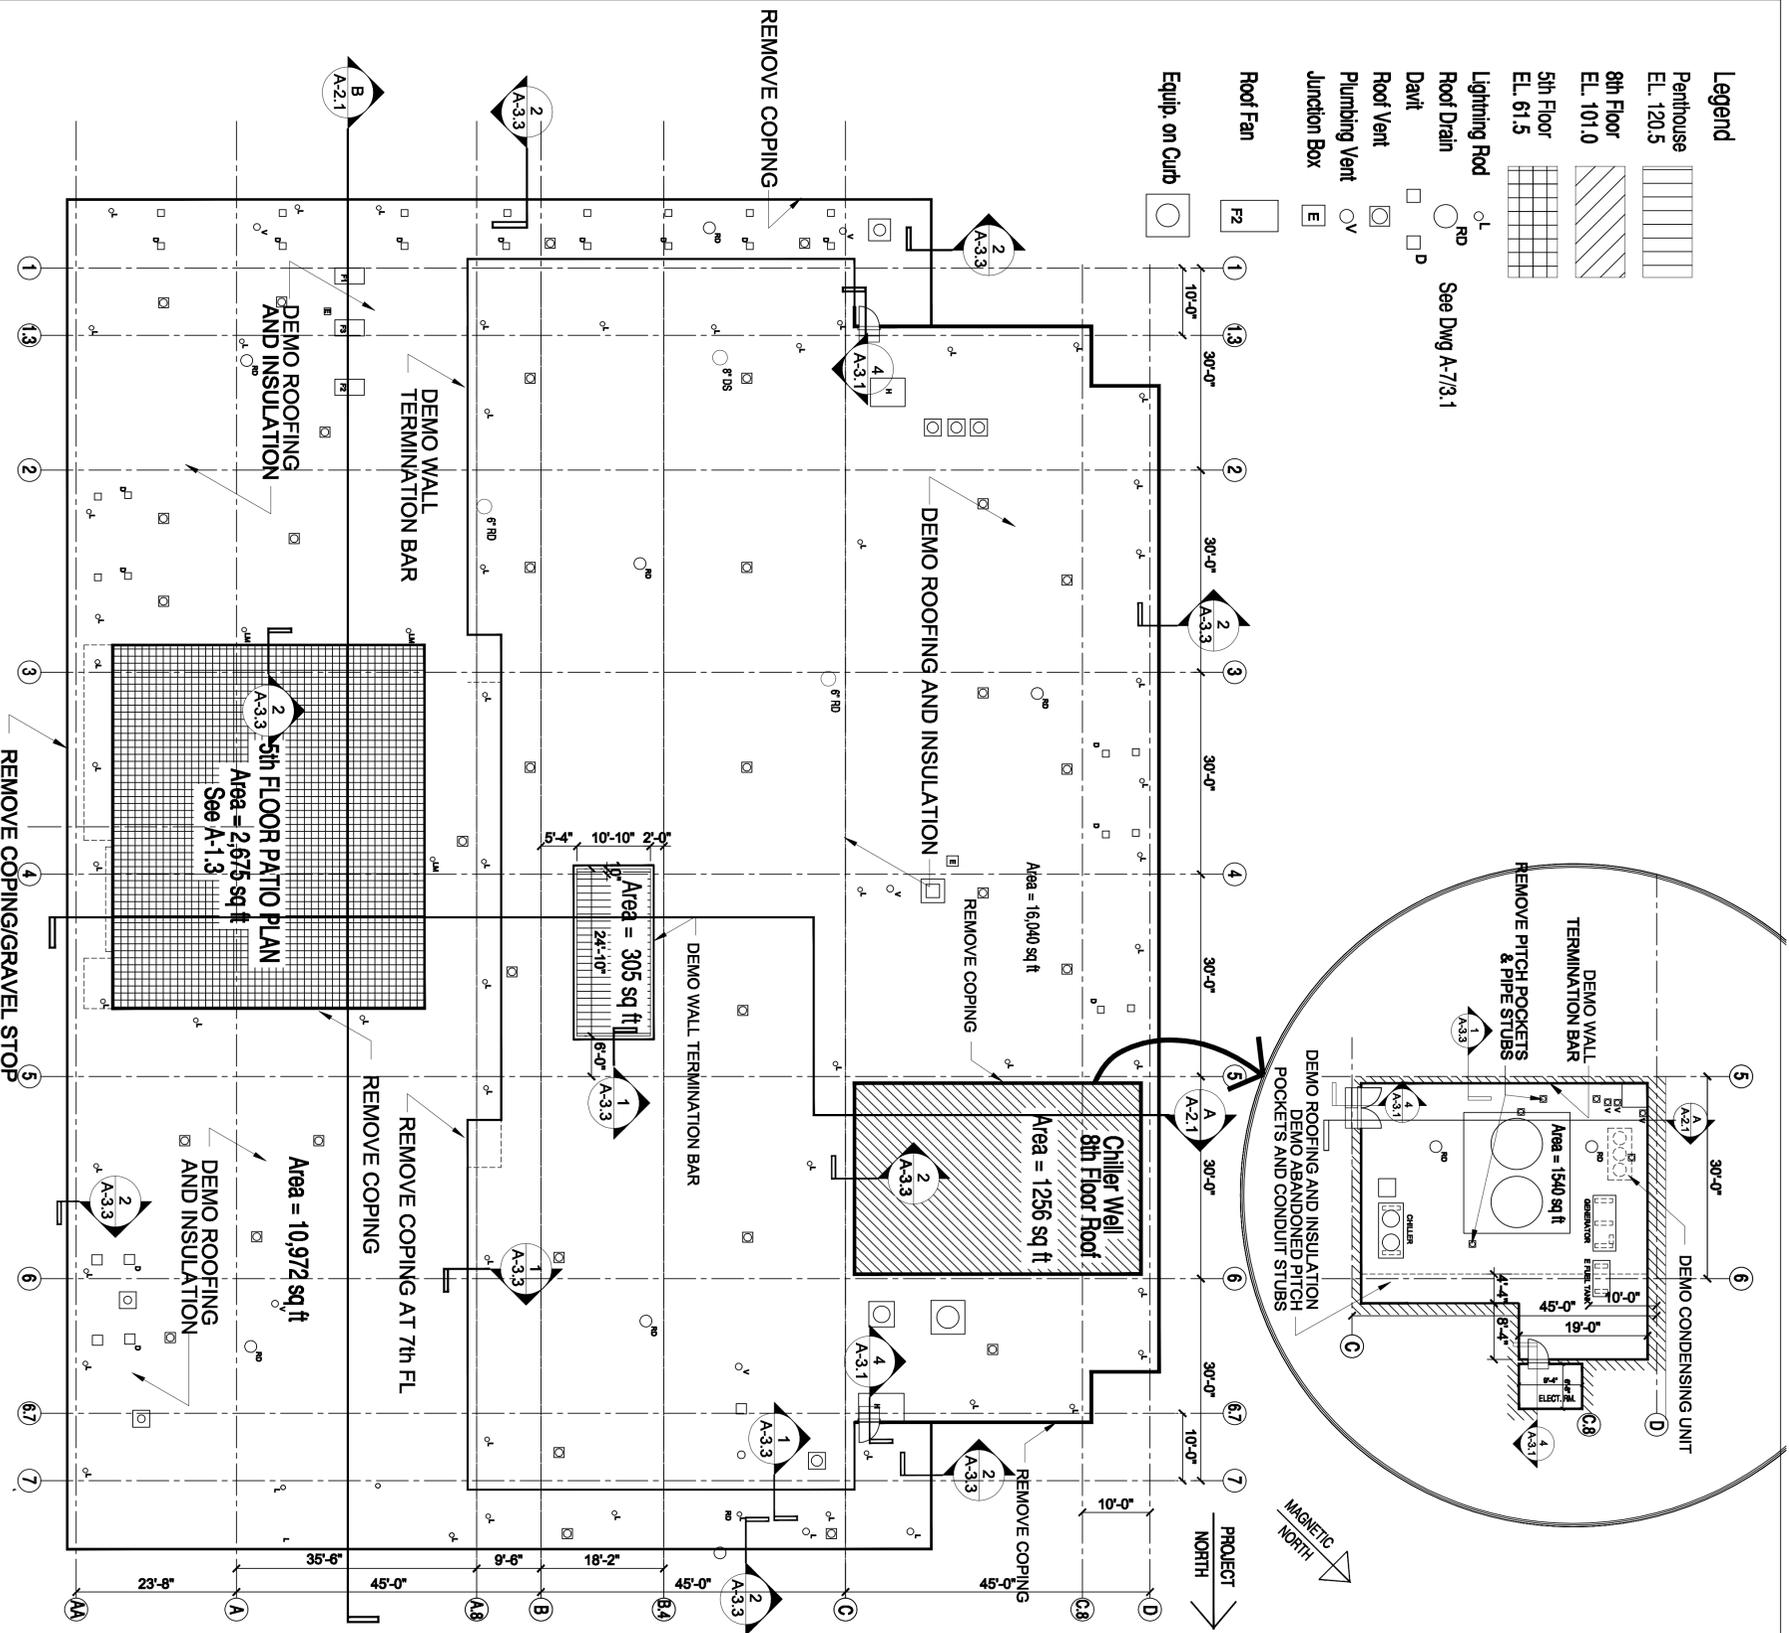

**1 7th & 8th Floor Roof Demolition Plan**  
A-1.3 Scale: 1/16" = 1'-0"

- DEMOLITION NOTES:**
1. Dispose of all indicated material as specified in Specifications Section 01710, Building Demolition.
  2. Demolish roofing and insulation on the 7th, 8th, 9th and Penthouse roof levels.
  3. Demolish flashing and counter flashing at the bases of walls. Sealant at base of wall contains asbestos. See report by Raymond Engineering dated August 3, 2013. Dispose of in a legal manner as per Section 13281.
  4. Demolish flashing, counter flashing, and sealant at plumbing vents, davits, relief vents, lightning rods, and junction boxes.
  5. Demolish roofing material, flashing, counter flashing, and sealant at curb mounted roof equipment.
  6. Demolish sealant and backing rods at precast panel and door jamb joints accessible from the 5th floor patio, the 7th, 8th floors and the 8th floor roof.
  7. Demolish sealant and backing rods between window frames accessible from the 5th floor patio and the 7th floor roof.
  8. Demolish roofing, flashing and sealants from around the roof hatches on the 8th floor roof.
  9. Demolish complete roof drain bodies and strainers.
  10. Demolish wood blocking nailers at the perimeter gravel stop on the 7th, 8th floor roof and the Penthouse roof levels.
  11. Demolish the extruded aluminum Temco gravel stops.
  12. Demolish abandoned pitch pockets and pipe stubs.

**2 Penthouse Demolition Plan**  
A-1.3 Scale: 1/8" = 1'-0"

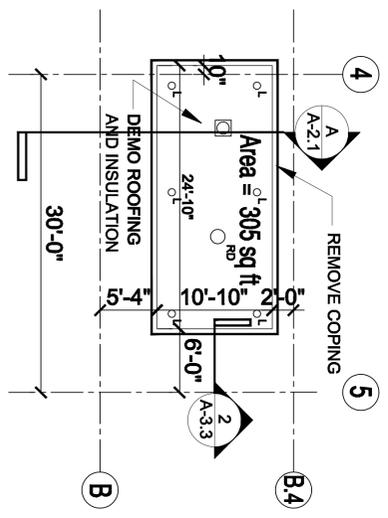

studio aia  
architects  
2221 peachtree rd.  
suite D-328  
atlanta, georgia 30309  
404-304-7399

**Atlanta Fulton County**  
**Central Library**  
**Roof Replacement**

**One Margaret Mitchell Square**  
**Atlanta, GA 30303**

No.	Drawing Description	Date

**Project**  
Designed by GCH  
Drawn by GCH  
Checked by MD  
Reviewed by MC  
Date 03-30-15  
Scale AS NOTED

DRAWING #

# Demolition Plan

## A-1.2












- Legend**
- Pent House  
EL. 120.5
  - 8th Floor  
EL. 101.0
  - Lighting Rod
  - Lighting Rod (Missing)
  - Roof Drain
  - Davit
  - Plumbing Vent
  - Junction Box
  - Roof Hatch
  - Equip. on Curb
  - 30" x 72" Walk Pads

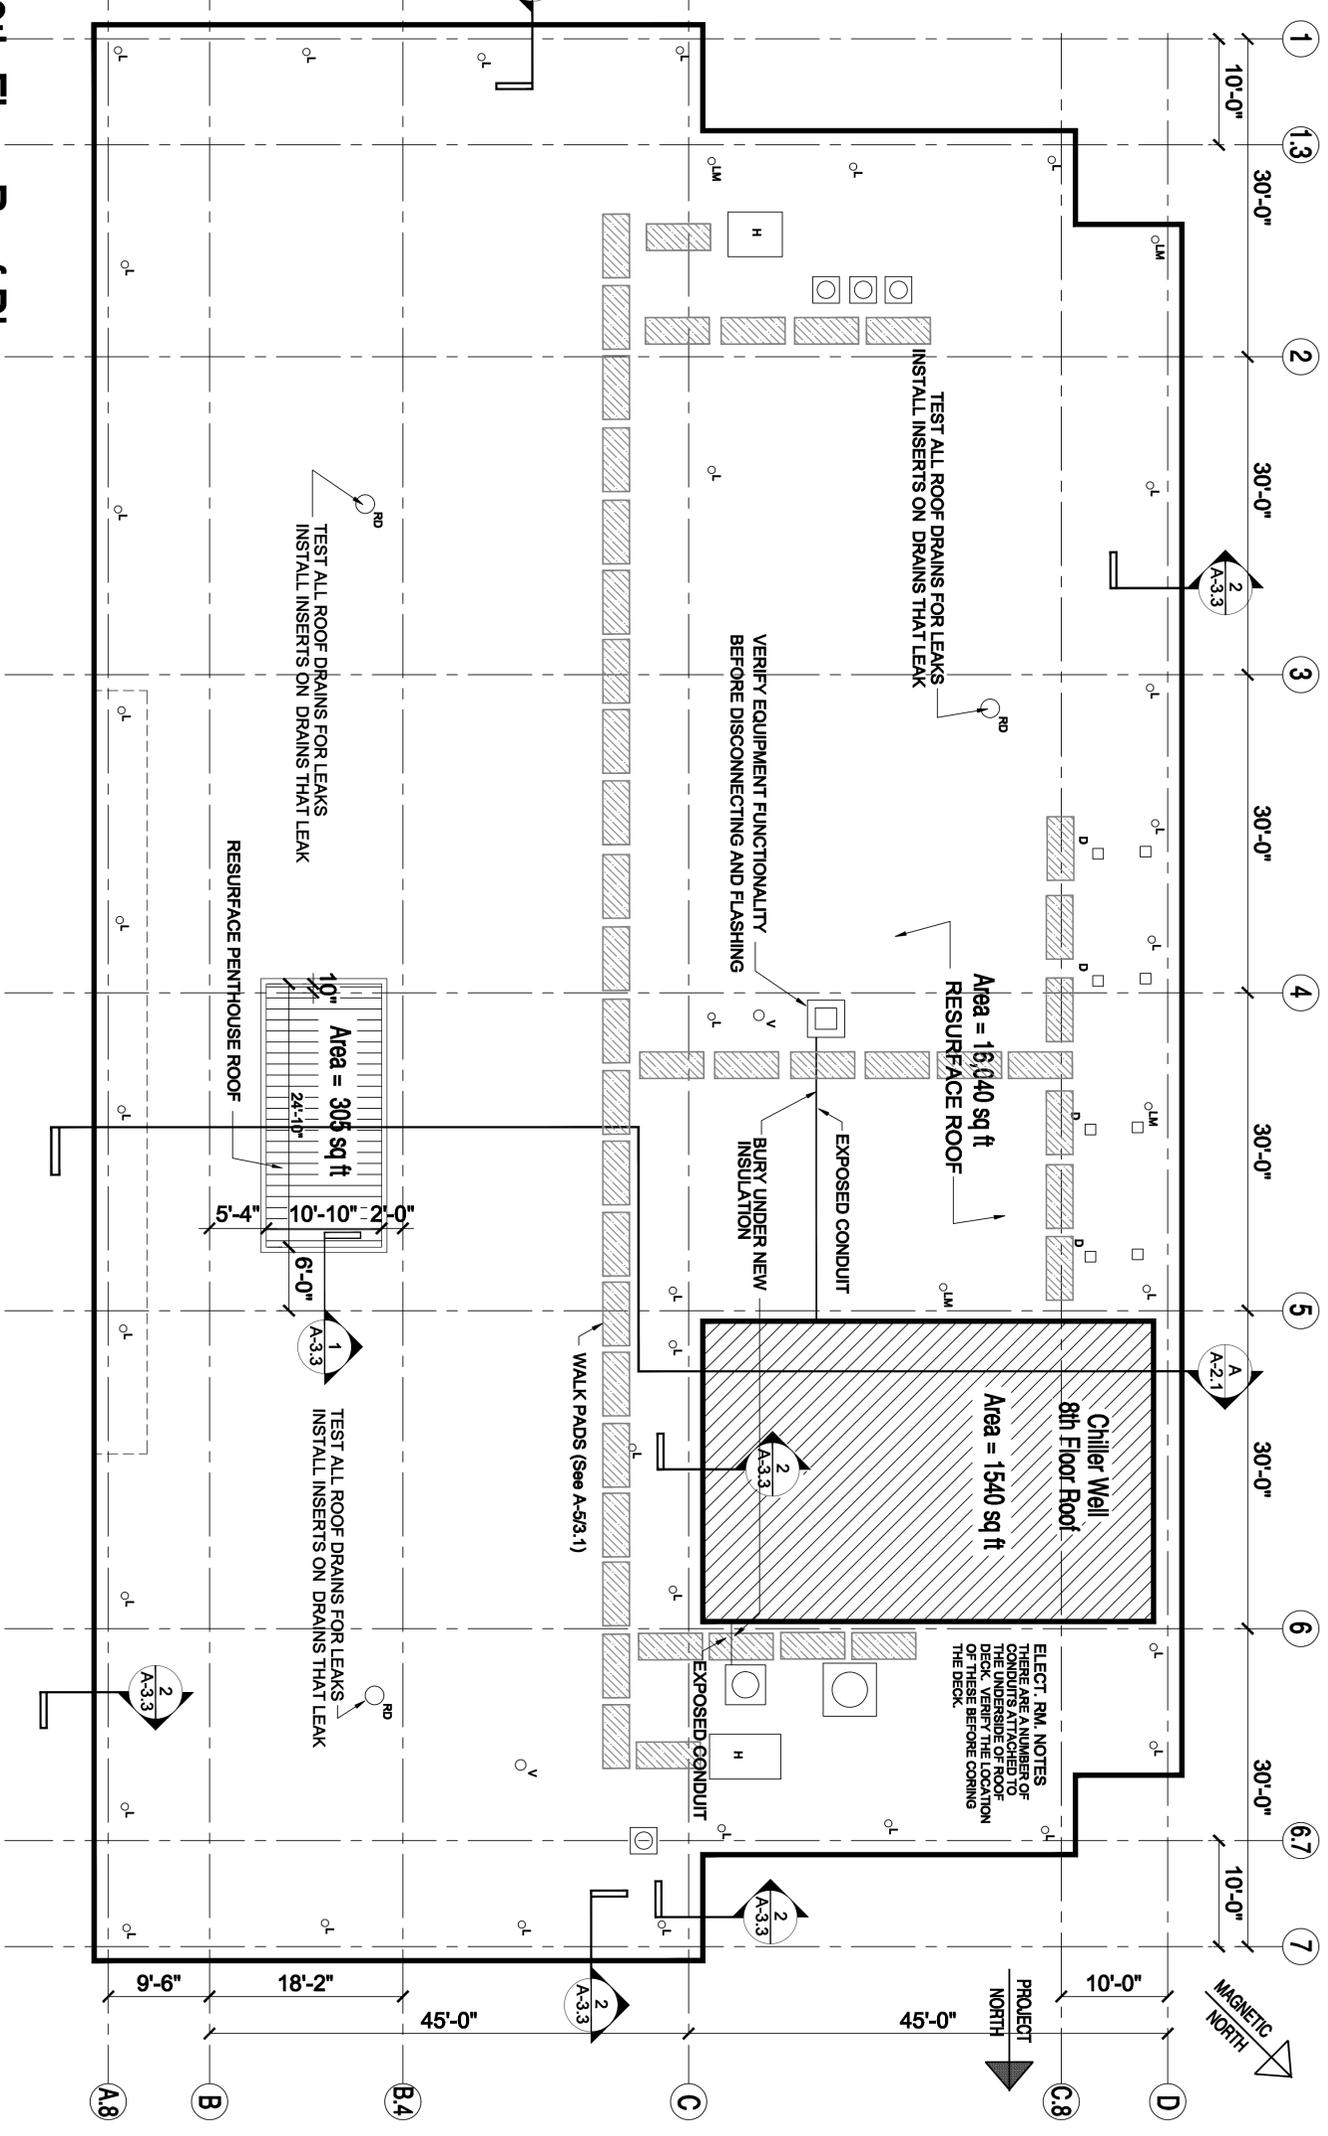

- Notes:**
- 1) Roof Insulation is Tapered to Roof Drains and Varies in Thickness from 9-1/2" to 4-1/2". See Raymond Engineering Report of 8-6-2013.
  - 2) Test all Roof Drains for Leaks. Install Inserts for all Leaking Drains.
  - 3) There are a Number of Conduits Attached to the Electrical Room Roof Deck. Verify the Location of these Before Coring thru the Roof Deck.

**1**  
**8th Floor Roof Plan**  
Scale: 1/8" = 1'-0"

**studio AIA**  
studio o/a  
architects  
2221 peachtree rd.  
suite D-328  
atlanta, georgia 30309  
404-304-7399

No.	Drawing Description	Date

Atlanta Fulton County  
Central Library  
Roof Replacement  
One Margaret Mitchell Square  
Atlanta, GA 30303



**Project**

Designed by	CCI
Drawn by	AMD
Checked by	CCI
Reviewed by	MC
Date	03-30-15
Scale	1/8" = 1'-0"

DRAWING #  
**8th Fl Roof Plan**  
**A-1.8**



























