



102 - Conduit Location for Underground Utilities.dwg March 17, 2026 - 1:19pm

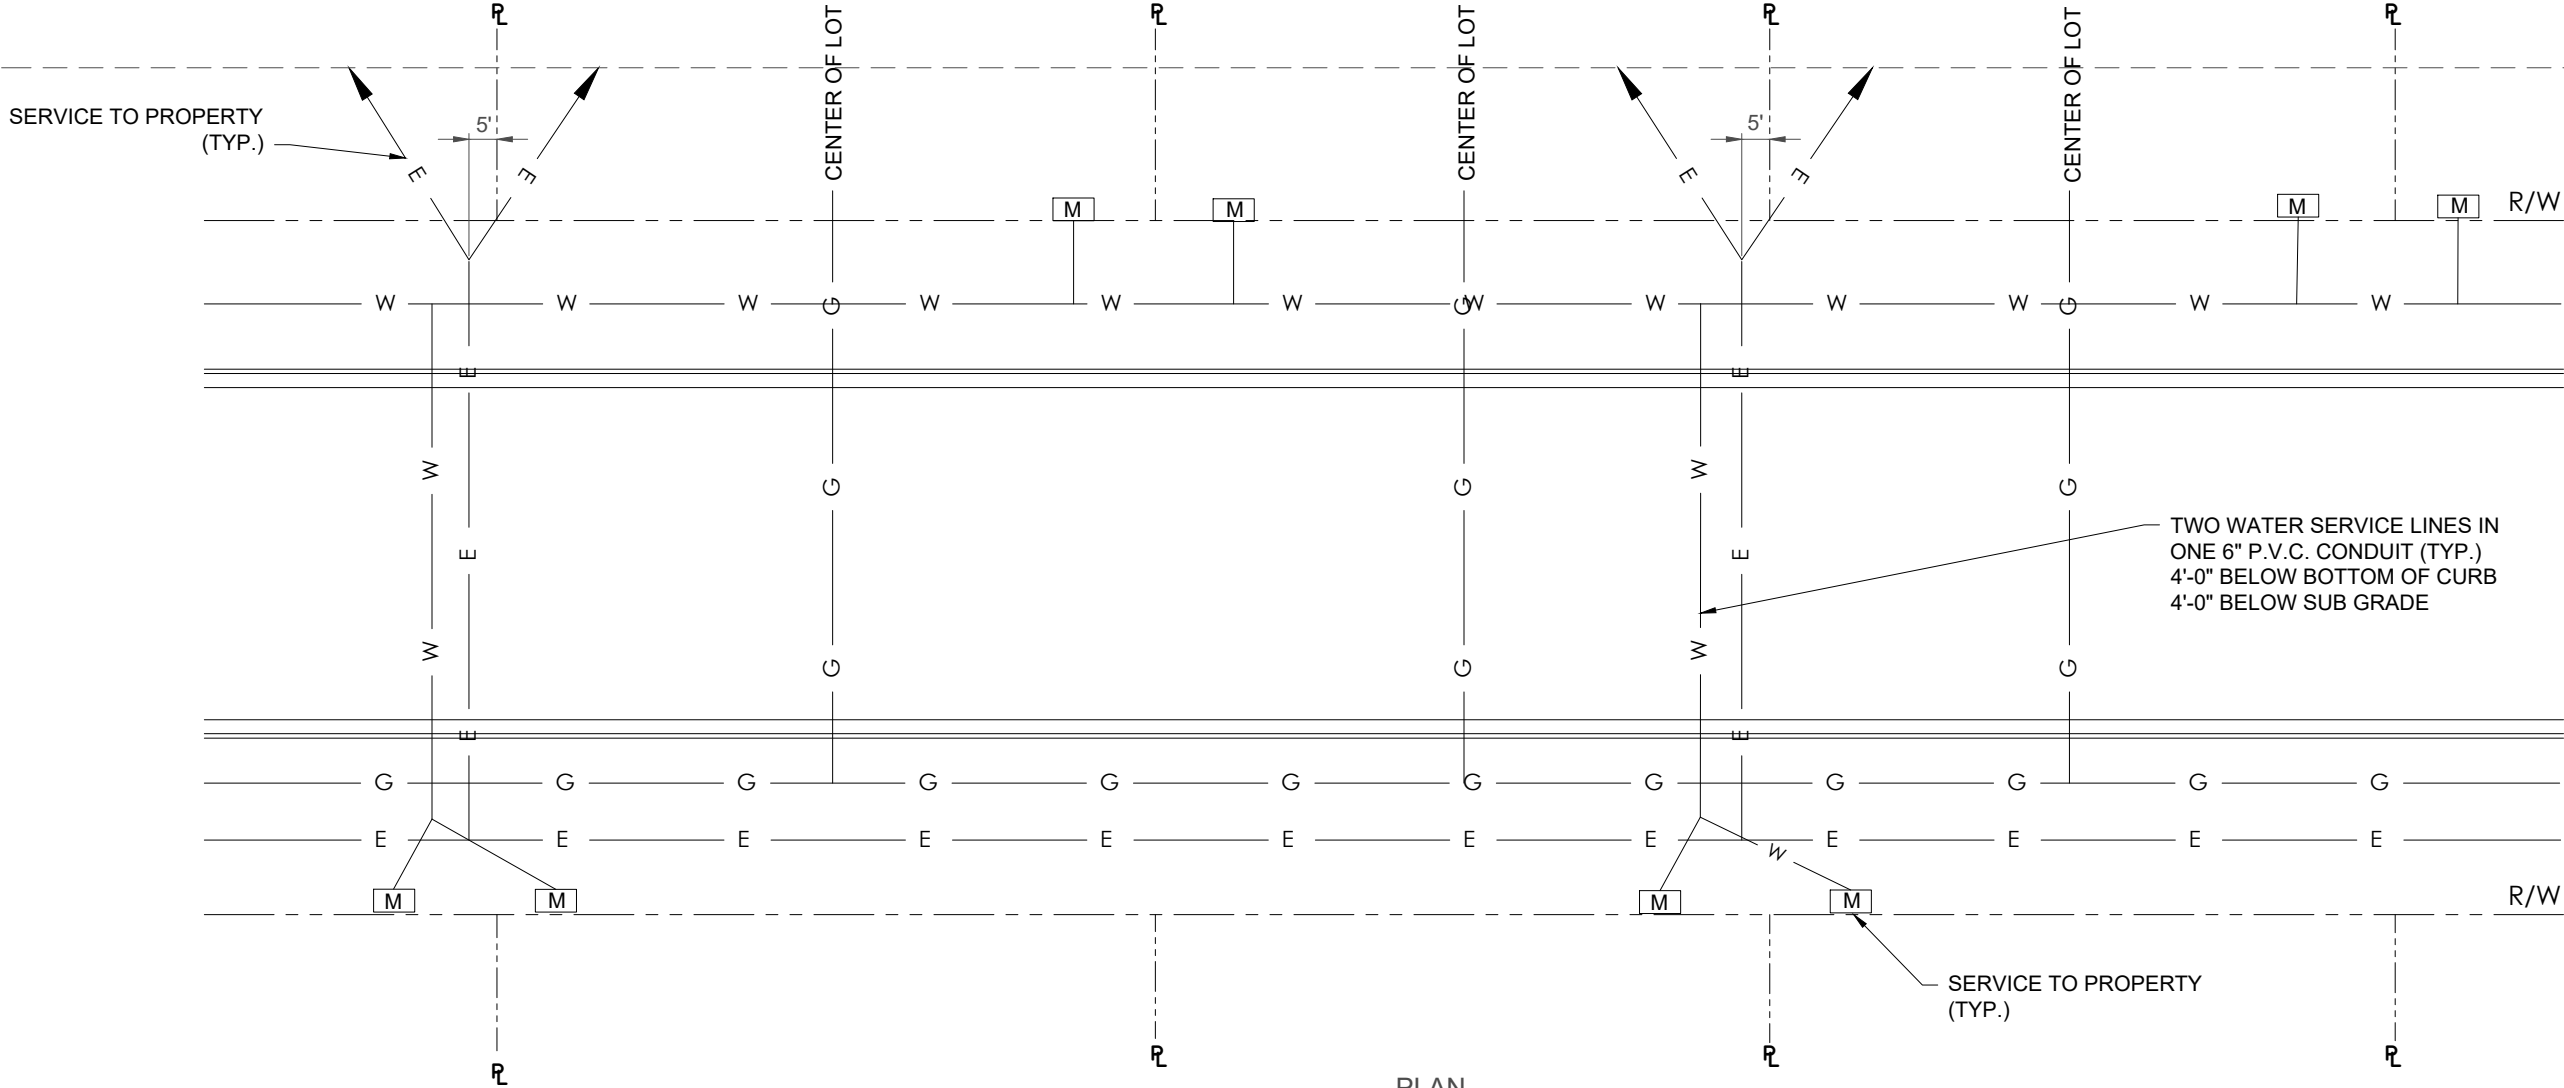


PLAN
NTS

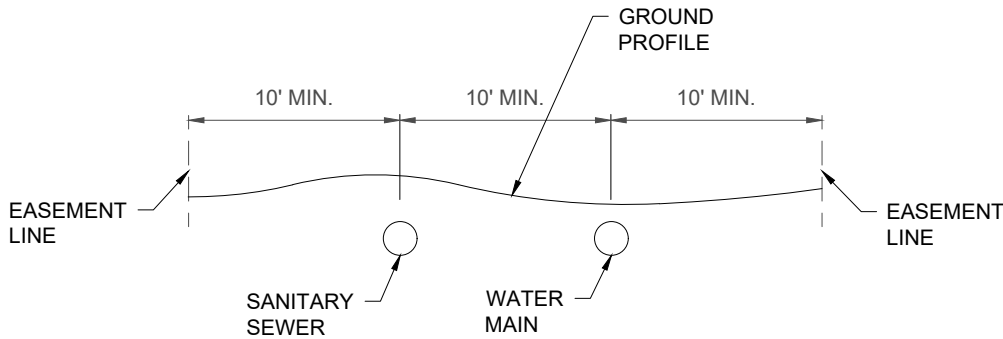

PROFILE
NTS

TYPICAL COMBINATION PERMANENT EASEMENT
SANITARY SEWER AND WATER LINES

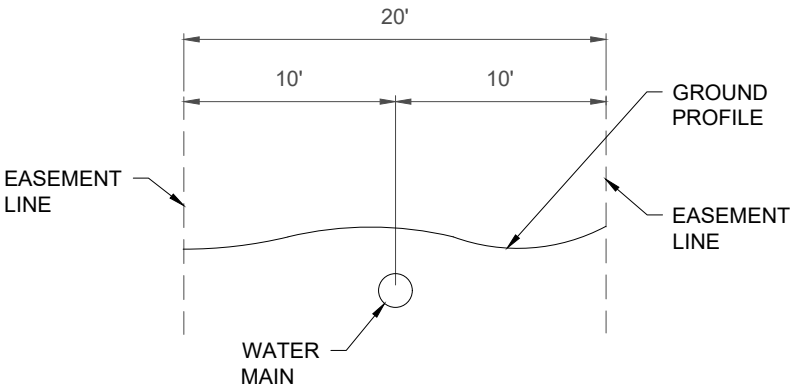

PROFILE
NTS

TYPICAL WATER LINE PERMANENT EASEMENT

LEGEND

E

G

W

M

ELECTRIC LINE

GAS LINE

WATER LINE

RIGHT OF WAY (R/W) LINE

PARCEL LINE

WATER METER

EASEMENT LINE

- NOTE
- METER PLACMENT SHALL BE INSIDE R/W FOR NON-DOT ROADS, OUTSIDE R/W FOR ROADS OR AS REQUIRED BY LOCAL AUTHORITIES W/ JURISDICTION.
 - REFER TO 100-S, #1-8

FULTON COUNTY STANDARD DETAIL 102

CONDUIT LOCATION FOR UNDERGROUND UTILITIES

COMBINATION SEWER EASEMENT

DATE	REVISIONS	DATE	REVISIONS

DGS/DRN/CHKD: MB/EB/ML

APPROVED: TM

DATE: 02-18-2026



FULTON COUNTY PUBLIC WORKS

141 PRYOR ST. ATLANTA, GA. 30303

404-612-7400 FAX: 404-224-0498

DRAWING NO.

102