


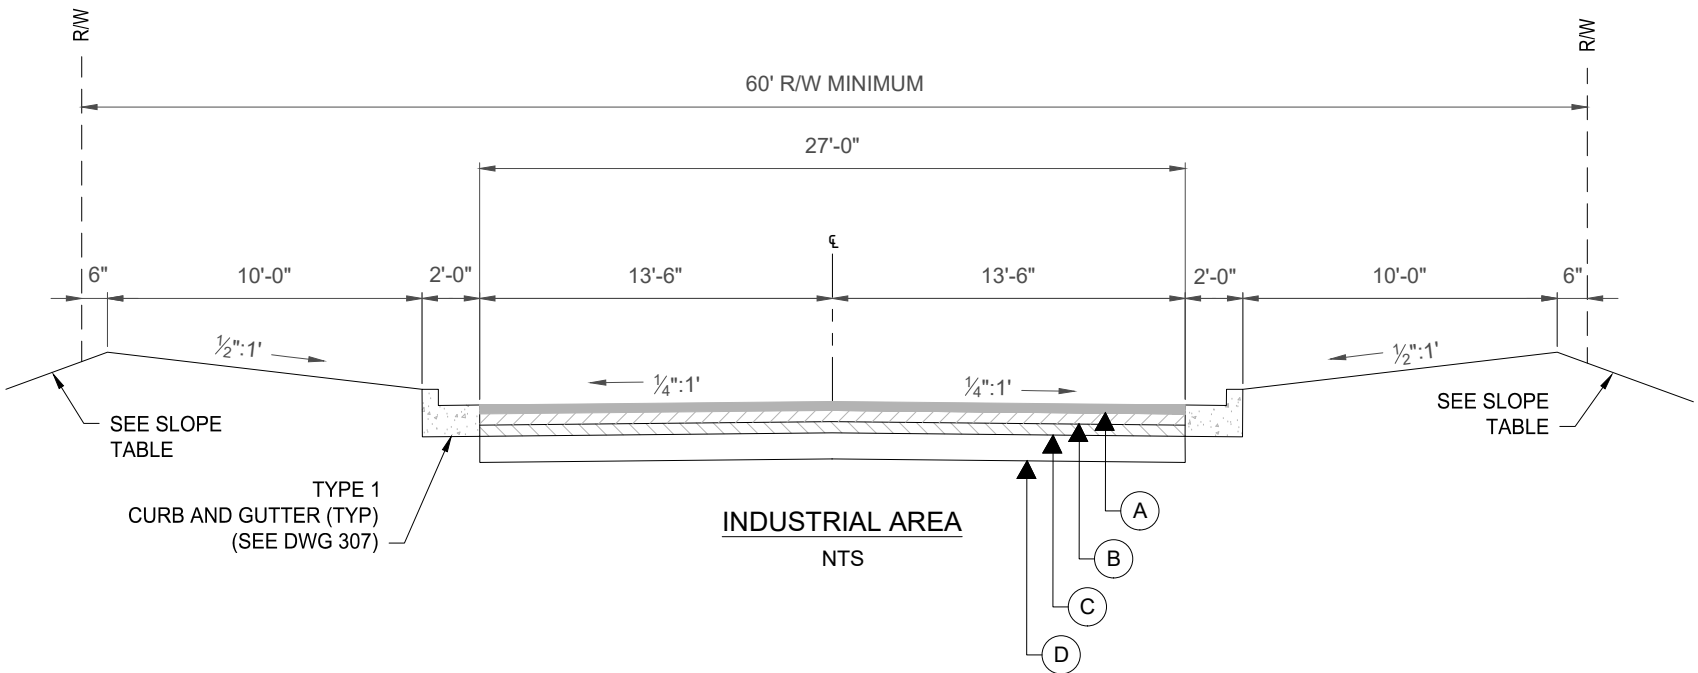

- NOTES:
1. THE DIRECTOR OF PUBLIC WORKS DUE TO TRAFFIC CHARACTERISTICS MAY REQUIRE A HEAVIER PAVEMENT SECTION.
 2. PAVING SECTION TO BE APPROVED BY DEPARTMENT OF PUBLIC WORKS.
 3. RAISED PAVEMENT MARKERS TO BE USED AS REQUIRED AND MUST BE APPROVED BY COUNTY ENGINEER/INSPECTOR.
 4. TACK COAT (CRS2H, SS1 OR AC30) TO BE USED AS REQUIRED.
 5. PRIME COAT (RC70) TO BE USED AS REQUIRED.

TABLE 301-1 INDUSTRIAL & COUNTY ROADS
PAVEMENT MATERIAL SCHEDULE
Ⓐ ASPHALT, CONCRETE 9.5 mm SUPERPAVE, 165 lb/yd ² (1-1/2")
Ⓑ ASPHALT, CONCRETE 19 mm SUPERPAVE, 220 lb/yd ² (2")
Ⓒ ASPHALT, CONCRETE 25 mm SUPERPAVE, 330 lb/yd ² (3")
Ⓓ GRADED AGGREGATE BASE (CRUSHER RUN) (8")

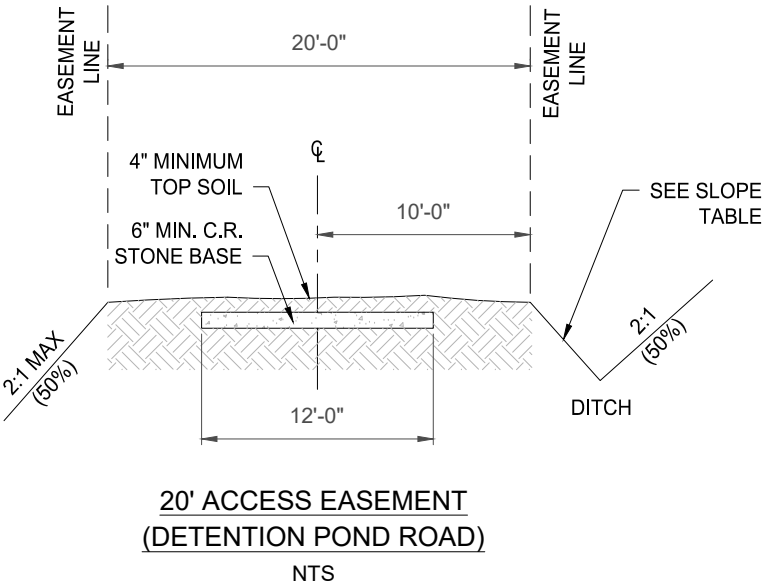
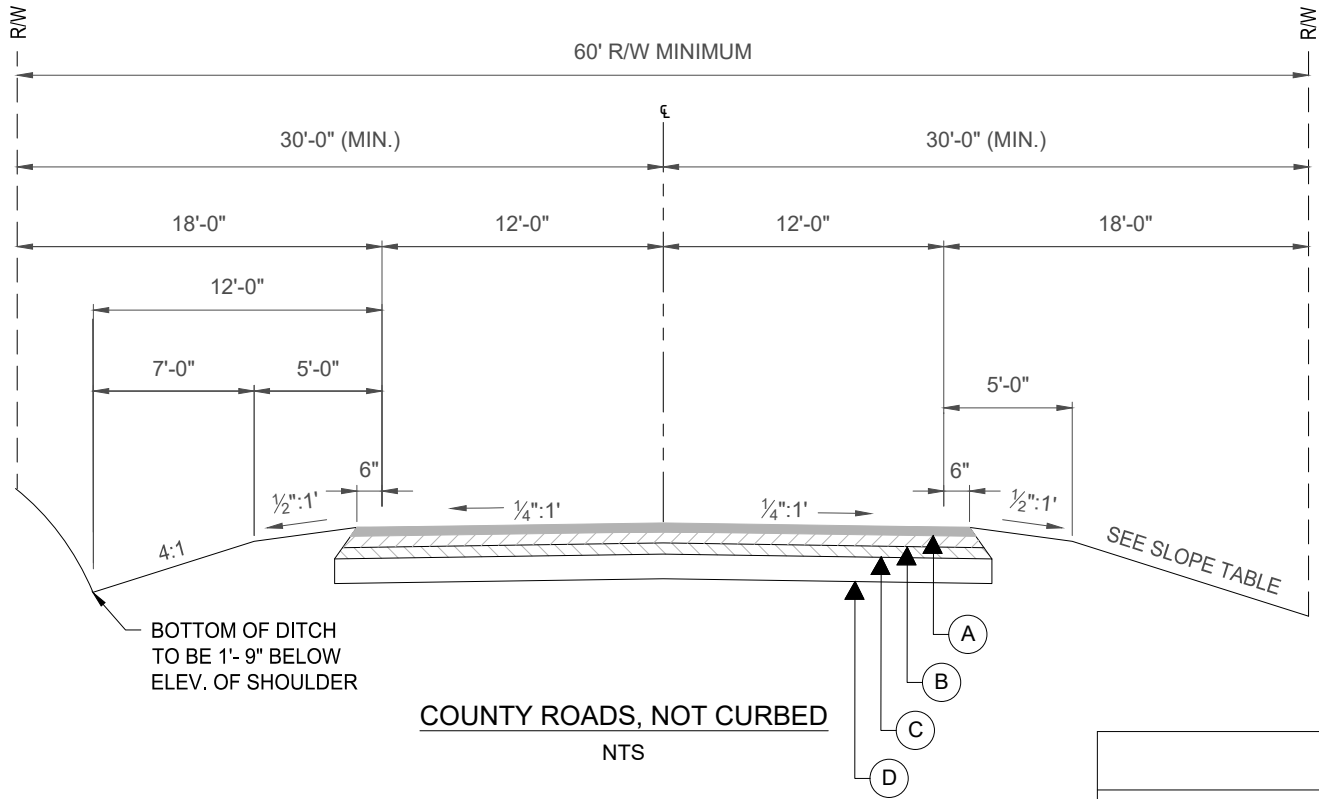


TABLE 301-2 SLOPE TABLE			
CUT SLOPE		FILL SLOPE	
0' - 5'	5' OR MORE	0' - 5'	5' OR MORE
4:1	2:1	4:1	2:1

FULTON COUNTY STANDARD DETAIL 301

TYPICAL SECTIONS
STREETS

DATE	REVISIONS	DATE	REVISIONS

DGS/DRN/CHKD: MB/EB/ML
APPROVED: TM
DATE: 02-18-2026



FULTON COUNTY PUBLIC WORKS
141 PRYOR ST. ATLANTA, GA. 30303
404-612-7400 FAX: 404-224-0498

DRAWING NO.

301