


NOTES:

1. THE DIRECTOR OF PUBLIC WORKS DUE TO TRAFFIC CHARACTERISTICS MAY REQUIRE A HEAVIER PAVEMENT SECTION.
2. PAVING SECTION TO BE APPROVED BY DEPARTMENT OF PUBLIC WORKS.
3. RAISED PAVEMENT MARKERS TO BE USED AS REQUIRED AND MUST BE APPROVED BY COUNTY ENGINEER/INSPECTOR.
4. TACK COAT (CRS2H, SS1 OR AC30) TO BE USED AS REQUIRED.
5. PRIME COAT (RC70) TO BE USED AS REQUIRED.


TABLE 302-1 MAJOR SUBDIVISION STREETS AND ENTRANCE ROADS
PAVEMENT MATERIAL SCHEDULE
Ⓐ ASPHALT, CONCRETE 9.5 mm SUPERPAVE, 165 lb/yd² (1-1/2")
Ⓑ ASPHALT, CONCRETE 19 mm SUPERPAVE, 220 lb/yd² (2")
Ⓒ GRADED AGGREGATE BASE (CRUSHER RUN) (8")

TABLE 302-2 MINOR SUBDIVISION STREETS AND SIDE ROADS
PAVEMENT MATERIAL SCHEDULE
Ⓐ ASPHALT, CONCRETE 9.5 mm SUPERPAVE, 165 lb/yd² (1-1/2")
Ⓑ ASPHALT, CONCRETE 19 mm SUPERPAVE, 220 lb/yd² (2")
Ⓒ GRADED AGGREGATE BASE (CRUSHER RUN) (6")

TABLE 302-3 SLOPE TABLE			
CUT SLOPE		FILL SLOPE	
0' - 5'	5' OR MORE	0' - 5'	5' OR MORE
4:1	2:1	4:1	2:1

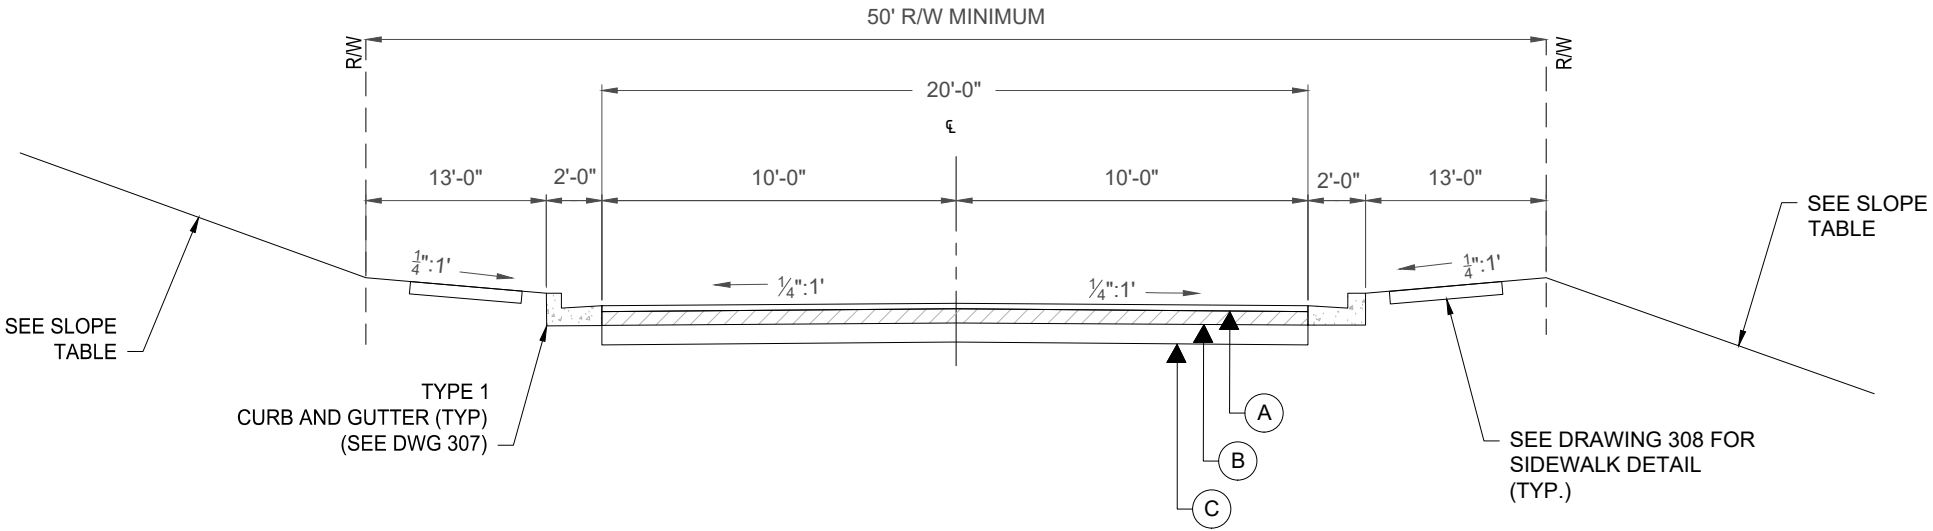

MAJOR SUBDIVISION STREET & ENTRANCE ROADS
SERVING 40 OR MORE HOUSING UNITS
NTS

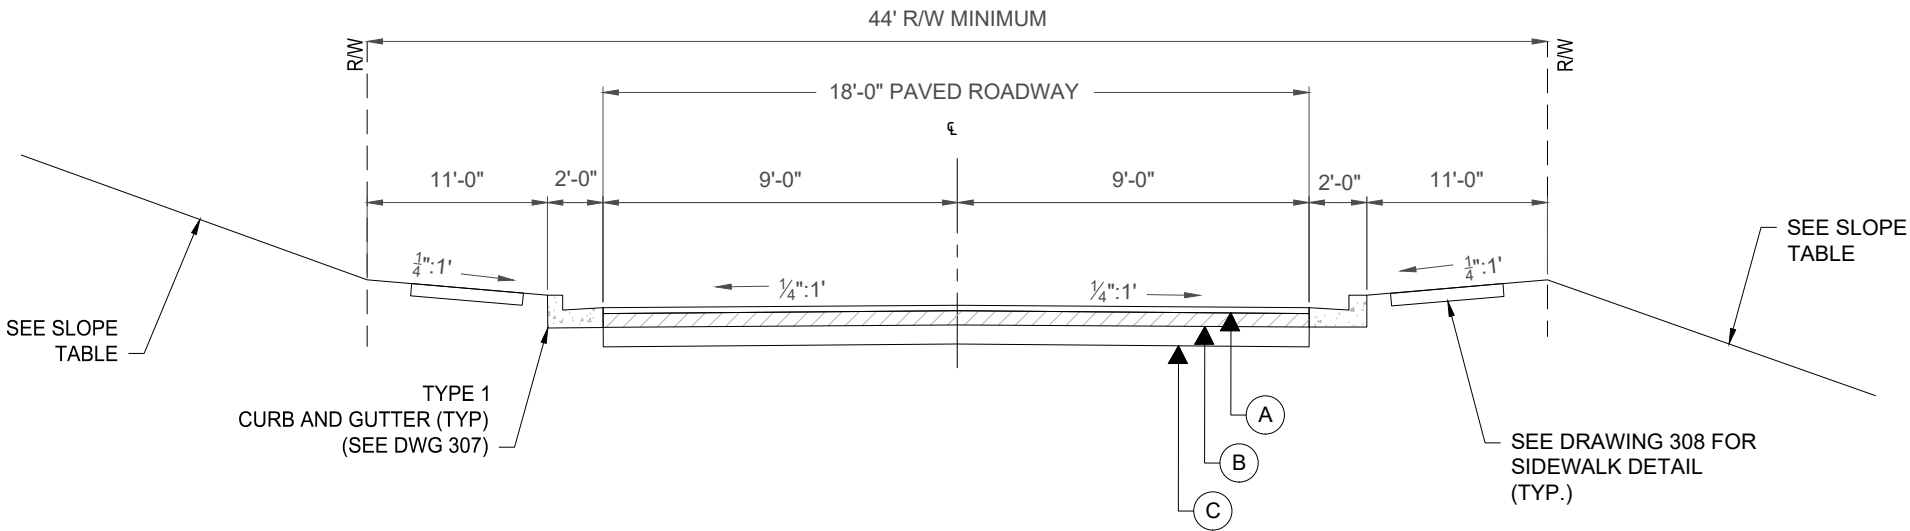

MINOR SUBDIVISION STREET & SIDE ROADS
SERVING LESS THAN 40 HOUSING UNITS
(APPLY HEAVY DUTY PAVEMENT WHERE REQUIRED)
NTS

FULTON COUNTY STANDARD DETAIL 302

TYPICAL SECTIONS
SUBDIVISION STREETS

DATE	REVISIONS	DATE	REVISIONS

DGS/DRN/CHKD: MB/EB/ML
APPROVED: TM
DATE: 02-18-2026



FULTON COUNTY PUBLIC WORKS
141 PRYOR ST. ATLANTA, GA. 30303
404-612-7400 FAX: 404-224-0498

DRAWING NO.

302