


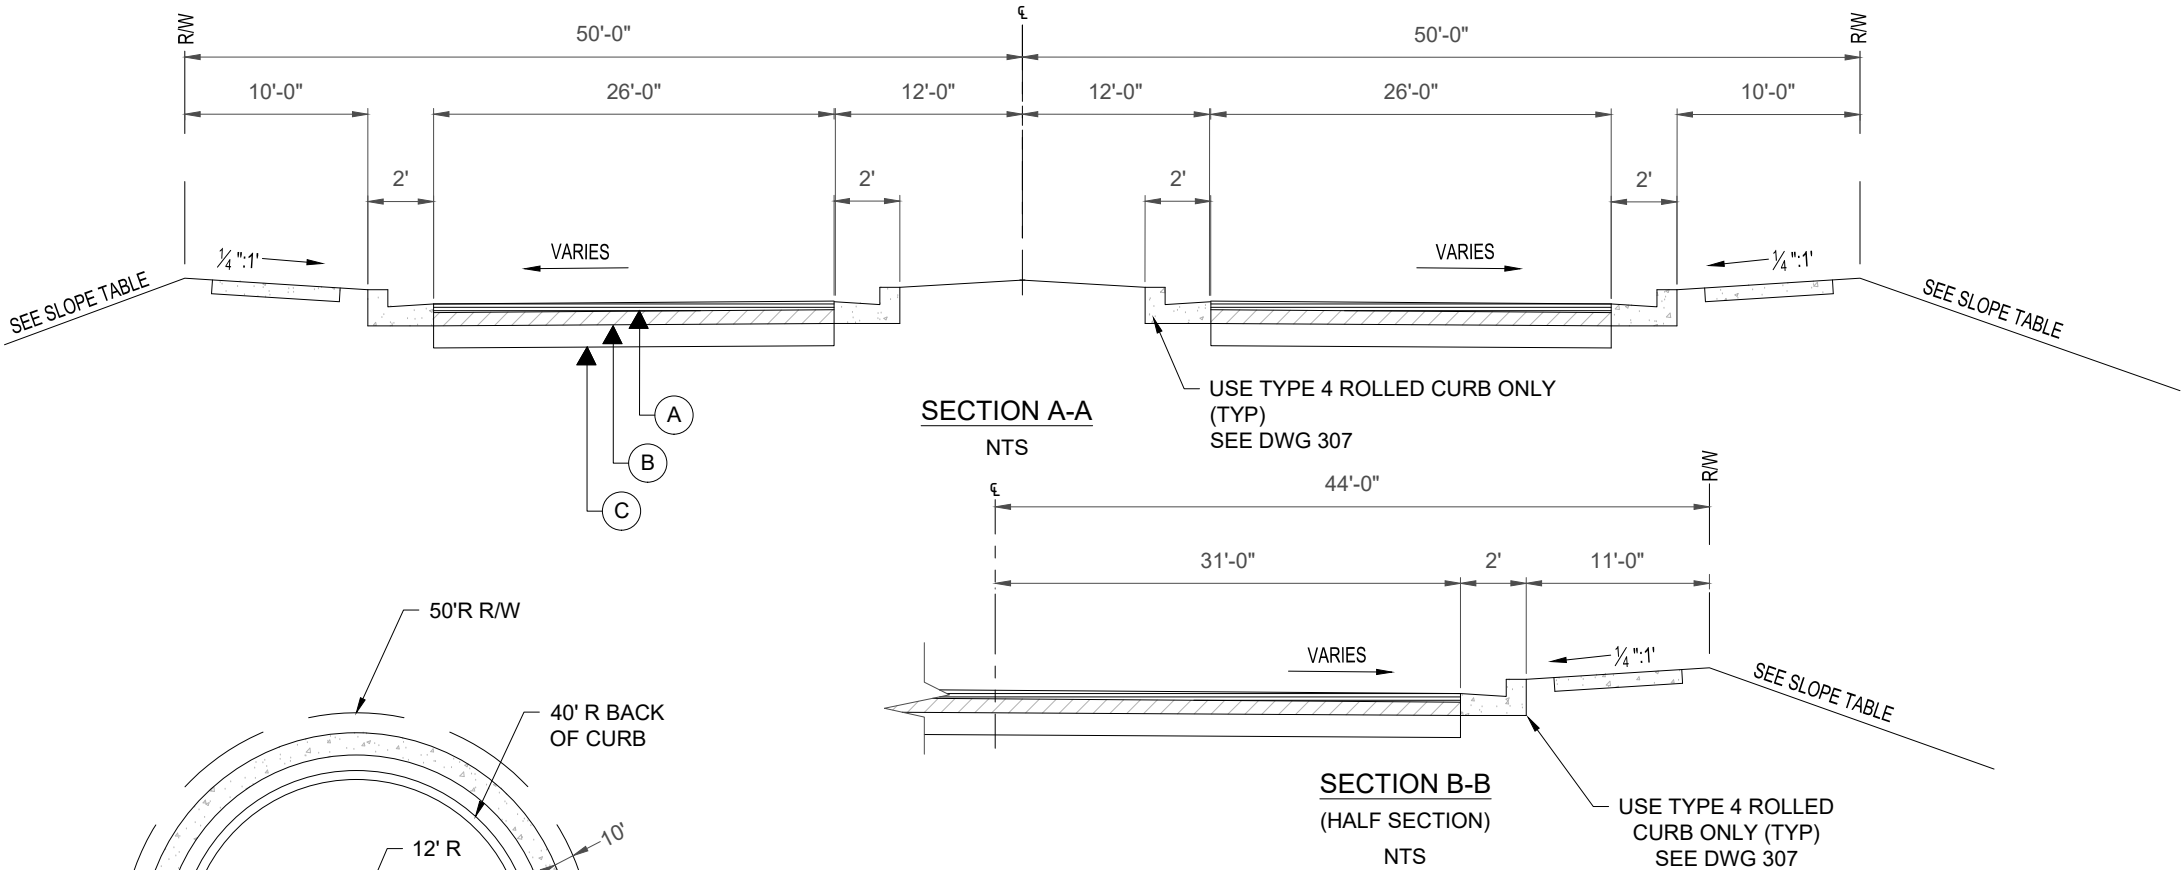

- NOTES:
1. RAISED PAVEMENT MARKERS TO BE USED AS REQUIRED AND MUST BE APPROVED BY COUNTY ENGINEER/INSPECTOR.
 2. TACK COAT (CRS2H, SS1 OR AC30) TO BE USED AS REQUIRED.
 3. PRIME COAT (RC70) TO BE USED AS REQUIRED.

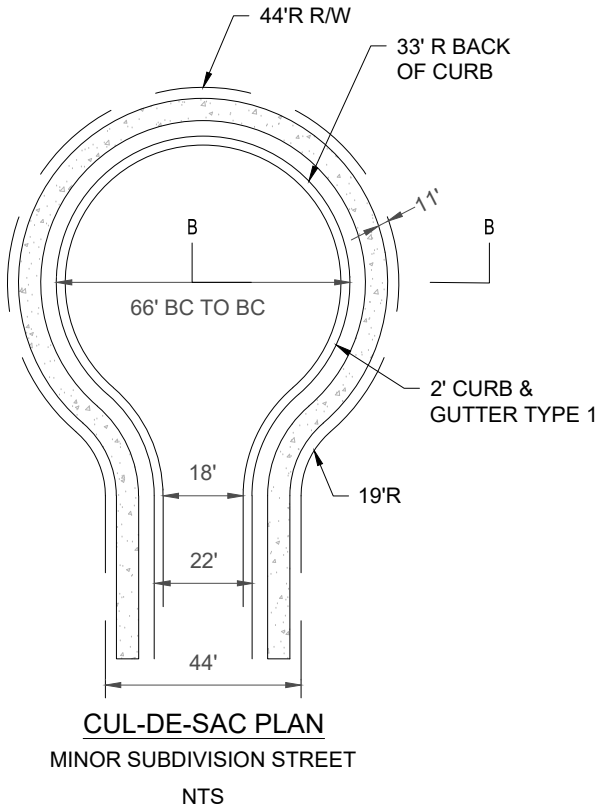
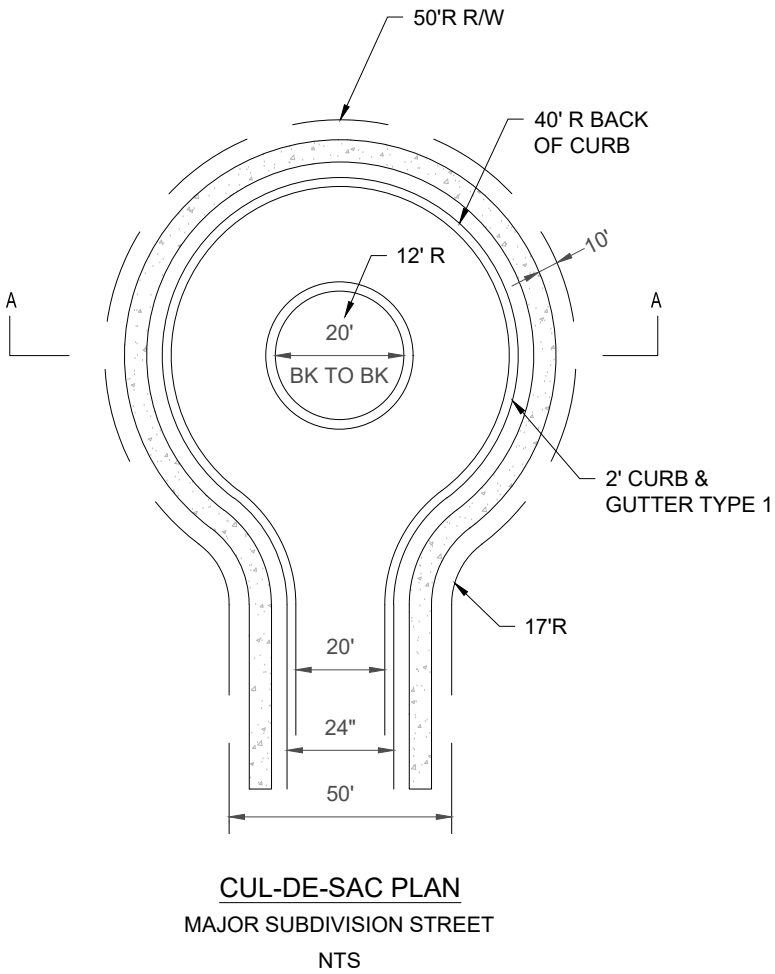


TABLE 303-1 MAJOR SUB.DIV.STREETS & ENTRANCE SCHEDULE
PAVEMENT MATERIAL SCHEDULE
(A) ASPHALT, CONCRETE 9.5 mm SUPERPAVE, 165 LB/YD ² (1-1/2")
(B) ASPHALT, CONCRETE 19 mm SUPERPAVE, 220 LB/YD ² (2")
(C) GRADED AGGREGATE BASE (CRUSHER RUN) 8"

TABLE 303-2 MINOR SUB.DIV.STREET & SIDE ROADS
PAVEMENT MATERIAL SCHEDULE
(A) ASPHALT, CONCRETE 9.5 mm SUPERPAVE, 165 LB/YD ² (1-1/2")
(B) ASPHALT, CONCRETE 19 mm SUPERPAVE, 220 LB/YD ² (2")
(C) GRADED AGGREGATE BASE (CRUSHER RUN) 8"

TABLE 303-3 SLOPE TABLE			
CUT SLOPE		FILL SLOPE	
0'-5"	5' OR MORE	0'-5'	5' OR MORE
4:1	2:1	4:1	2:1

FULTON COUNTY STANDARD DETAIL 303

TYPICAL SECTIONS
CUL DE SAC

DATE	REVISIONS	DATE	REVISIONS

DGS/DRN/CHKD: MB/EB/ML
APPROVED: TM
DATE: 02-18-2026



FULTON COUNTY PUBLIC WORKS
141 PRYOR ST. ATLANTA, GA. 30303
404-612-7400 FAX: 404-224-0498

DRAWING NO.

303