



304 - Driveway Details.dwg March 17, 2026 - 1:31pm

TABLE 304-1 DRIVEWAY/INTERSECTION TABLE			
DRIVEWAY/INTERSECTION USE	WIDTH IN FEET MIN. MAX.		MIN. RADIUS IN FEET
RESIDENTIAL DRIVEWAY (1-3 UNITS)	14	18	5' (RADIUS OR FLARE)
RESIDENTIAL STREET(TWO LANES)	20	25	30'-0"
COMMERCIAL DRIVEWAY	24	30	35'-0"
WHEN DESIGNED FOR TRUCKS	24	40	75'-0"
TWO-LANE DIVIDED DRIVEWAY	SEE DETAIL 305		30'-0"
FOUR LANE- DIVIDED PLANE	SEE DETAIL 305		30'-0"

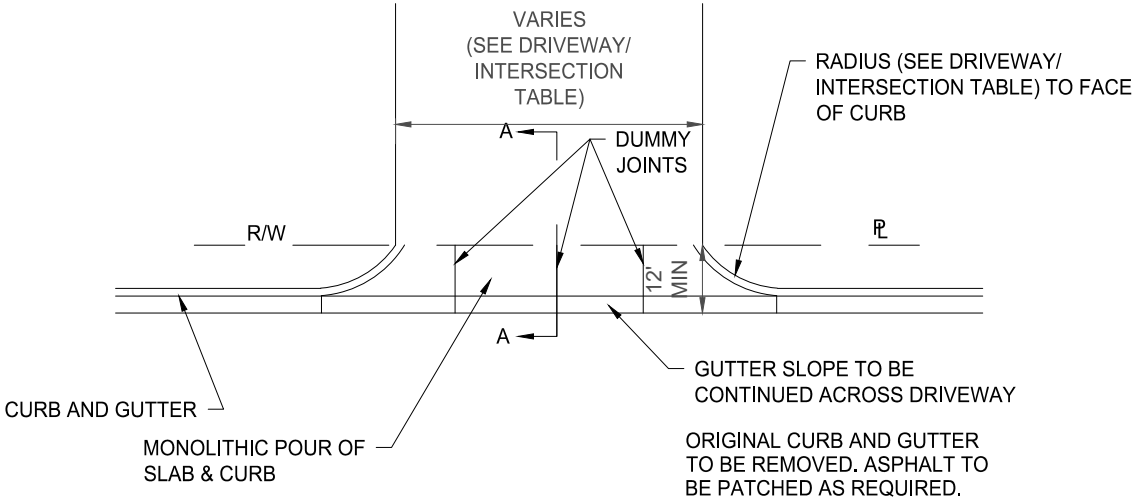

COMMERCIAL DRIVEWAY PLAN VIEW


NTS

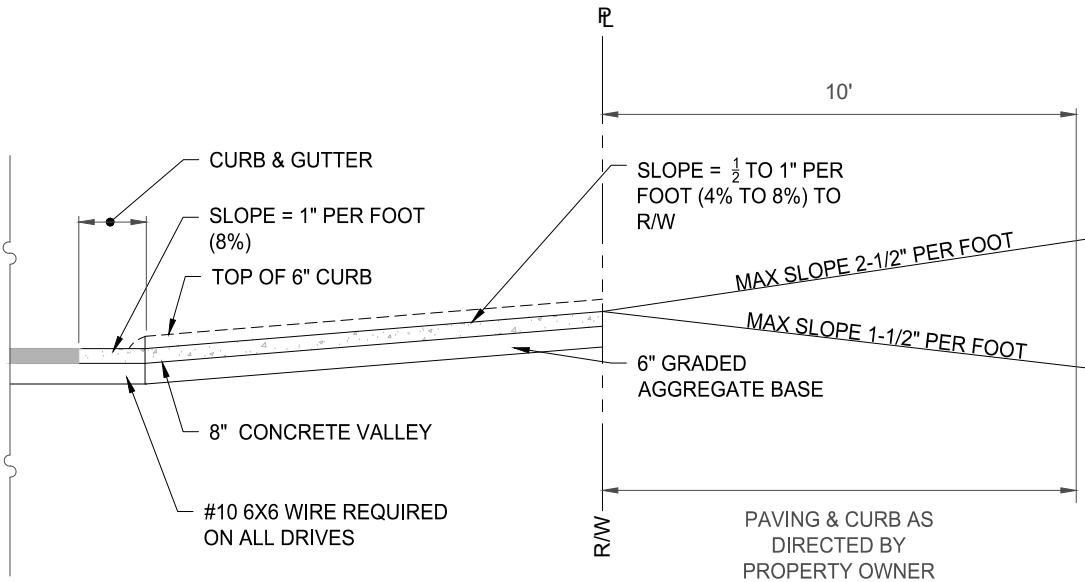

SECTION A-A


NTS

TABLE 304-2 CONCRETE DRIVES	
RESIDENTIAL	COMMERCIAL
6" CONCRETE VALLEY GUTTER	8" CONCRETE VALLEY GUTTER
4" CONCRETE DRIVEWAY	8" CONCRETE DRIVEWAY

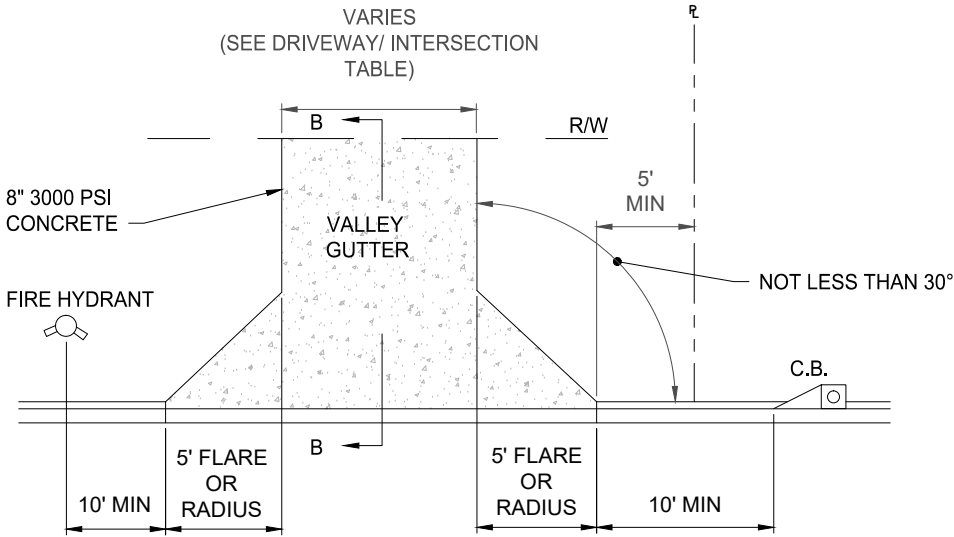

RESIDENTIAL DRIVEWAY (1-3 UNITS)

NTS

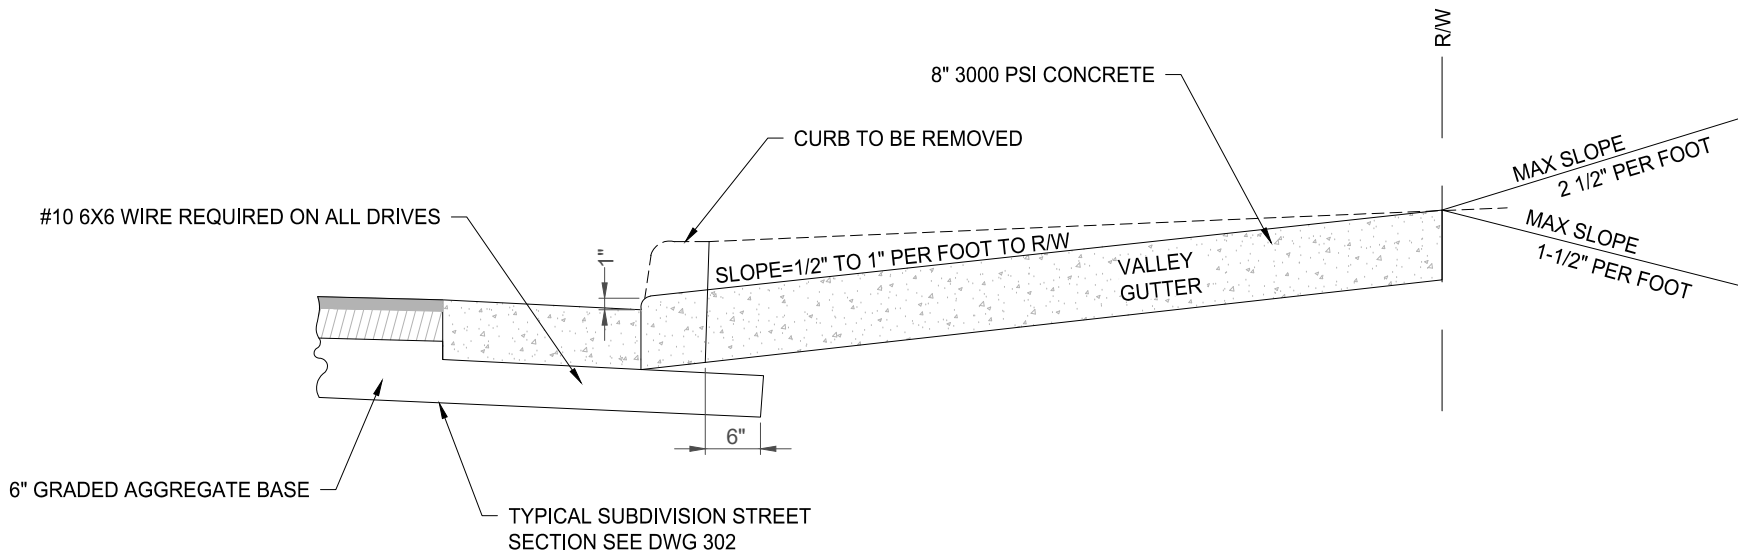

SECTION B-B

NTS

NOTES:

1. MAXIMUM DRIVEWAY GRADES SHOWN ABOVE ARE INTENDED FOR RESIDENTIAL DRIVEWAYS WHERE FLATTER GRADES ARE NOT FEASIBLE. GRADES FOR COMMERCIAL DRIVEWAYS OR FOR TRUCKS SHALL NOT BE GREATER THAN 11% UNLESS SPECIFIED OTHERWISE.
2. PUBLIC STREET INTERSECTIONS SHALL BE ASPHALT.

FULTON COUNTY STANDARD DETAIL 304

DRIVEWAY DETAILS

DATE	REVISIONS	DATE	REVISIONS

DGS/DRN/CHKD: MB/EB/ML
APPROVED: TM
DATE: 02-18-2026



FULTON COUNTY PUBLIC WORKS
141 PRYOR ST. ATLANTA, GA. 30303
404-612-7400 FAX: 404-224-0498

DRAWING NO.

304