



NOTE 1:
IF EXISTING UNCURBED ROAD IS WIDER THAN 29', THE
DIMENSION IS TO BE 6'-6" FROM EXISTING EDGE OF PAVEMENT.

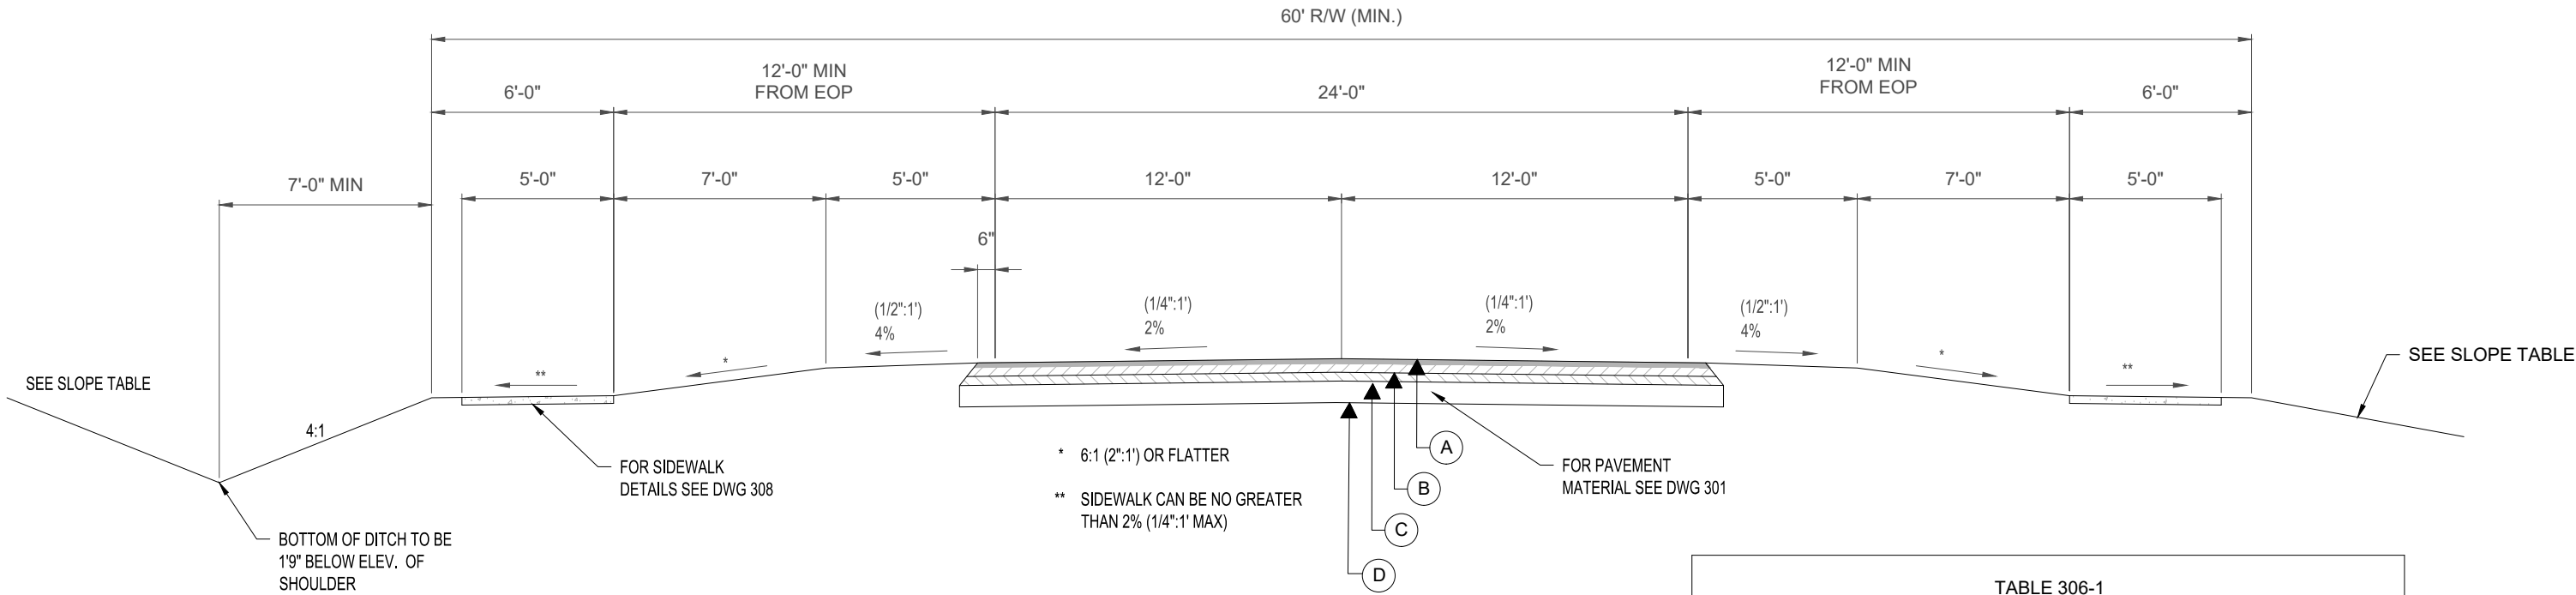


COUNTY ROADS, NOT
CURBED WITH SIDEWALK
NTS

TABLE 306-1 COUNTY ROADS	
A	ASPHALT, CONCRETE 9.5 mm SUPERPAVE, 165 LB/YD ²
B	ASPHALT, CONCRETE 19 mm SUPERPAVE, 220 LB/YD ²
C	ASPHALT, CONCRETE 25 MM SUPERPAVE, 300 LB/YD ²
D	GRADED AGGREGATE BASE (CRUSHER RUN) 8"

****TACK COAT (CRS2H, SS1 or AC30) TO BE USED AS REQUIRED
****PRIME COAT (RC70) TO BE USED AS REQUIRED

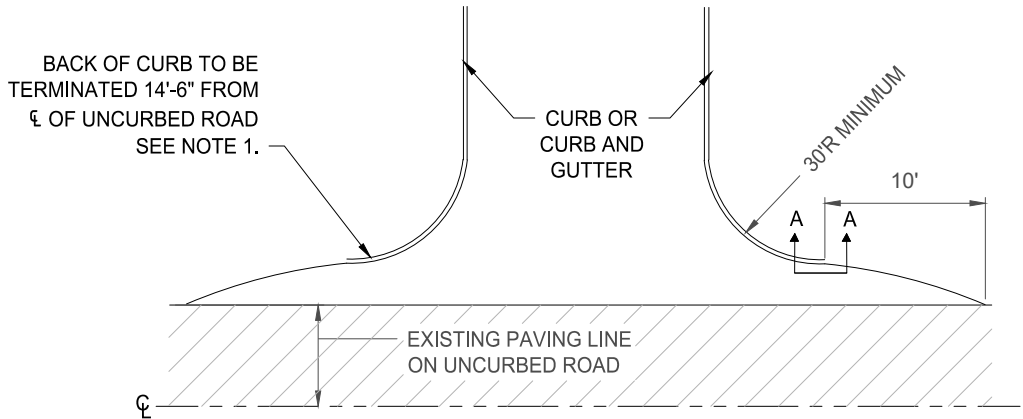

INTERSECTION OF CURBED
AND UNCURBED ROADS
WITH NO TURN LANES
NTS

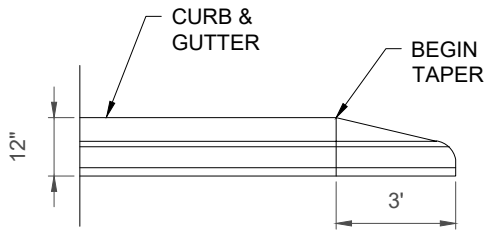

SECTION A-A
NTS

TABLE 306-2 SLOPE TABLE			
CUT SLOPE		FILL SLOPE	
0' - 5'	5' OR MORE	0' - 5'	5' OR MORE
4:1	2:1	4:1	2:1

FULTON COUNTY STANDARD DETAIL 306
MISCELLANEOUS DETAILS

DATE	REVISIONS	DATE	REVISIONS

DGS/DRN/CHKD: MB/EB/ML
APPROVED: TM
DATE: 02-18-2026



FULTON COUNTY PUBLIC WORKS
141 PRYOR ST. ATLANTA, GA. 30303
404-612-7400 FAX: 404-224-0498

DRAWING NO.
306