



NOTES:

- 1. USE 3/8" x 4" EXPANSION JOINTS AT CHANGE OF DIRECTIONS, CURBS, RIGID STRUCTURES AND RIGID PAVEMENT. ON STRAIGHT RUNS PROVIDE EXPANSION JOINTS EVERY 24 FEET.
- 2. TOOL ALL EXPOSED EDGES AND JOINTS TO 1/4" RADIUS.
- 3. BROOM FINISH PERPENDICULAR TO TRAVEL.
- 4. PROVIDE 3/4" DEEP SAW CUT CONTRACTION JOINTS EVERY 5'-0".
- 5. ZONING OVERLAY REQUIREMENTS MAY SUPERCEDE STANDARD DETAIL.

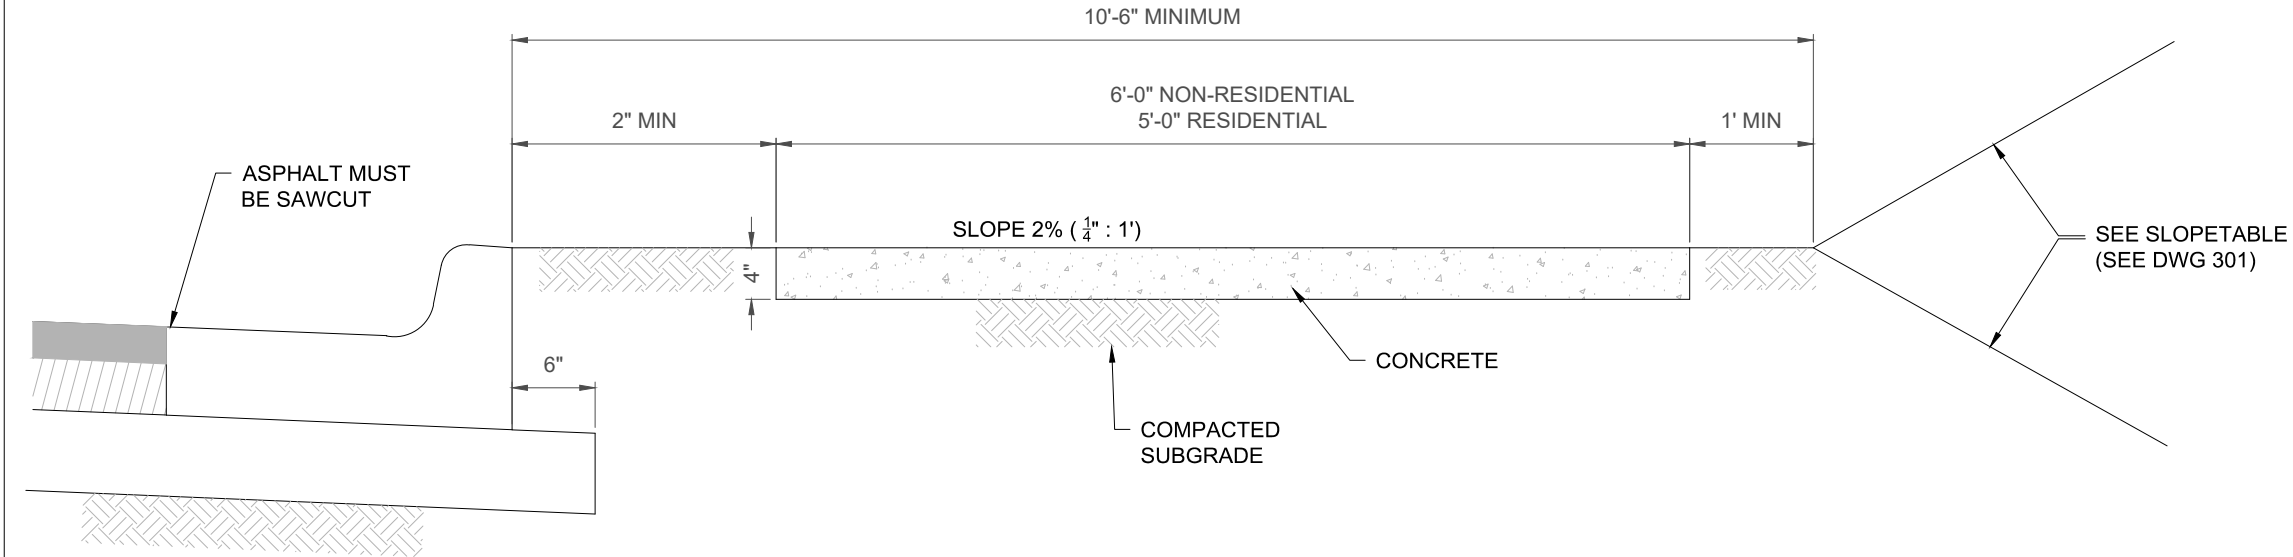

TYPICAL SECTION OF SIDEWALK
NTS

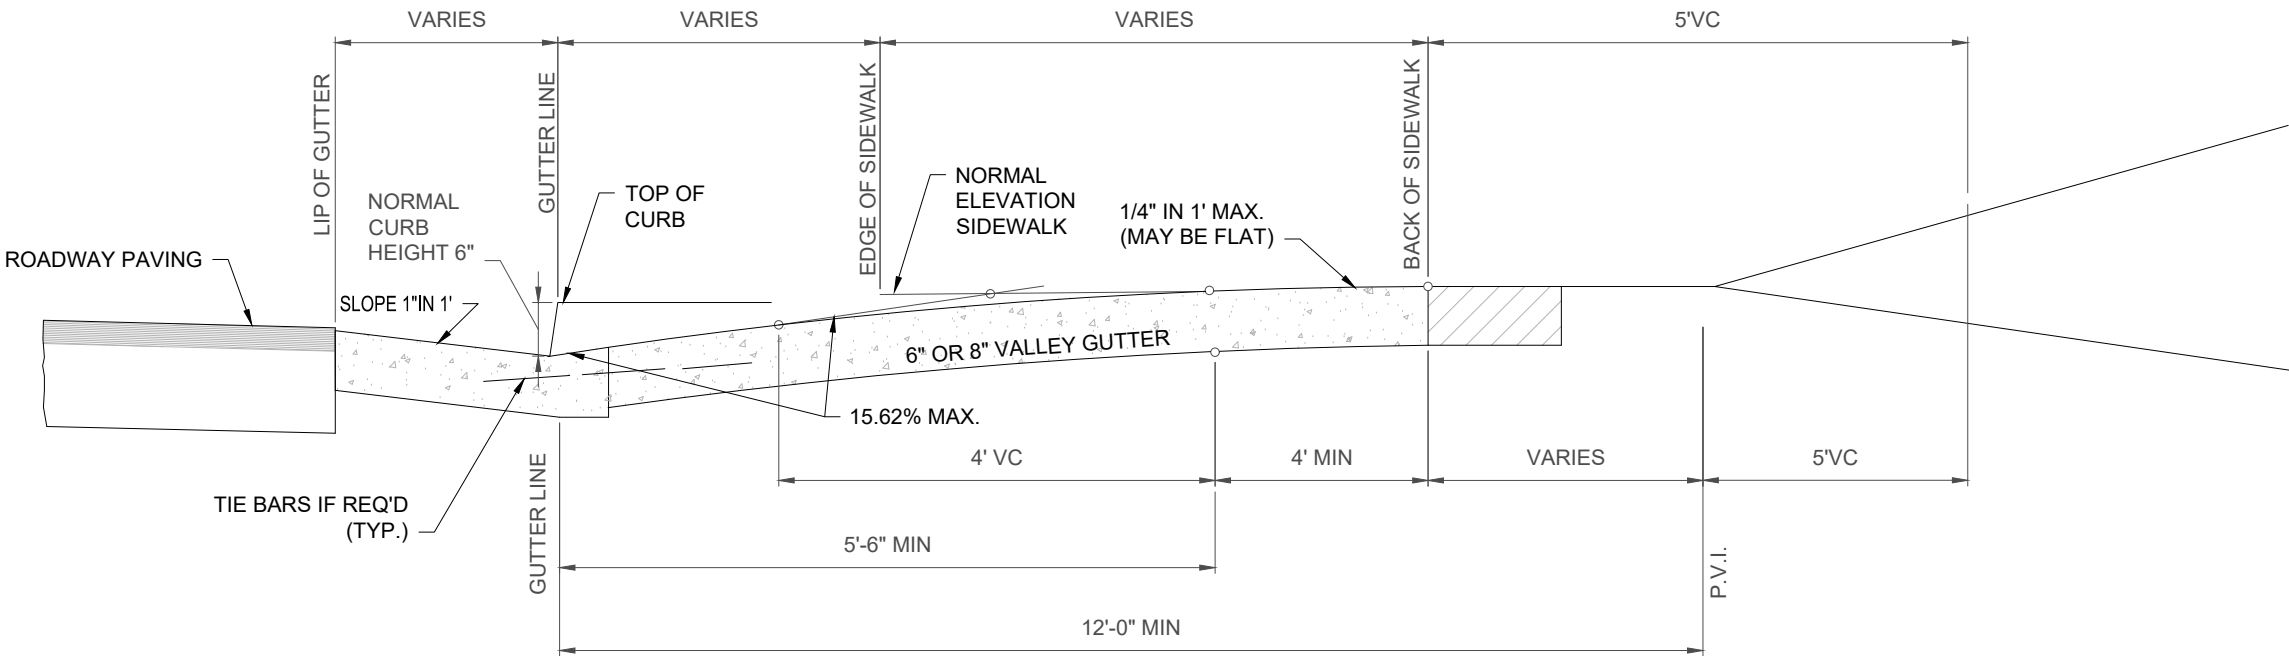

SECTION AT CENTERLINE OF DRIVEWAY
NTS

FULTON COUNTY STANDARD DETAIL 308
STANDARD SIDEWALK SECTION

DATE	REVISIONS	DATE	REVISIONS

DGS/DRN/CHKD: MB/EB/ML
APPROVED: TM
DATE: 02-18-2026



FULTON COUNTY PUBLIC WORKS
141 PRYOR ST. ATLANTA, GA. 30303
404-612-7400 FAX: 404-224-0498

DRAWING NO.
308