


- NOTES:
- 1. ALL STRIPING MUST BE DONE IN THERMOPLASTIC PER LATEST MUTCD STANDARDS.
 - 2. CONTACT FULTON COUNTY DEPT. OF PUBLIC WORKS, THREE (3) WORKING DAYS PRIOR TO STRIPING FOR INSPECTION OF LAYOUT.
 - 3. STRIPING LAYOUT IS SUBJECT TO FIELD MODIFICATION PER THE FIELD INSPECTION.
 - 4. SEE SIGN INSTALLATION DETAIL DWG 322 A/B/C.

TABLE 309-1 LANE LENGTHS		
POSTED SPEED LIMIT (MPH)	DECELERATION LANE LENGTH (FT)	TAPER LENGTH (FT)
35	100	50
40	150	50
45	175	100
50	225	100
55	250	100

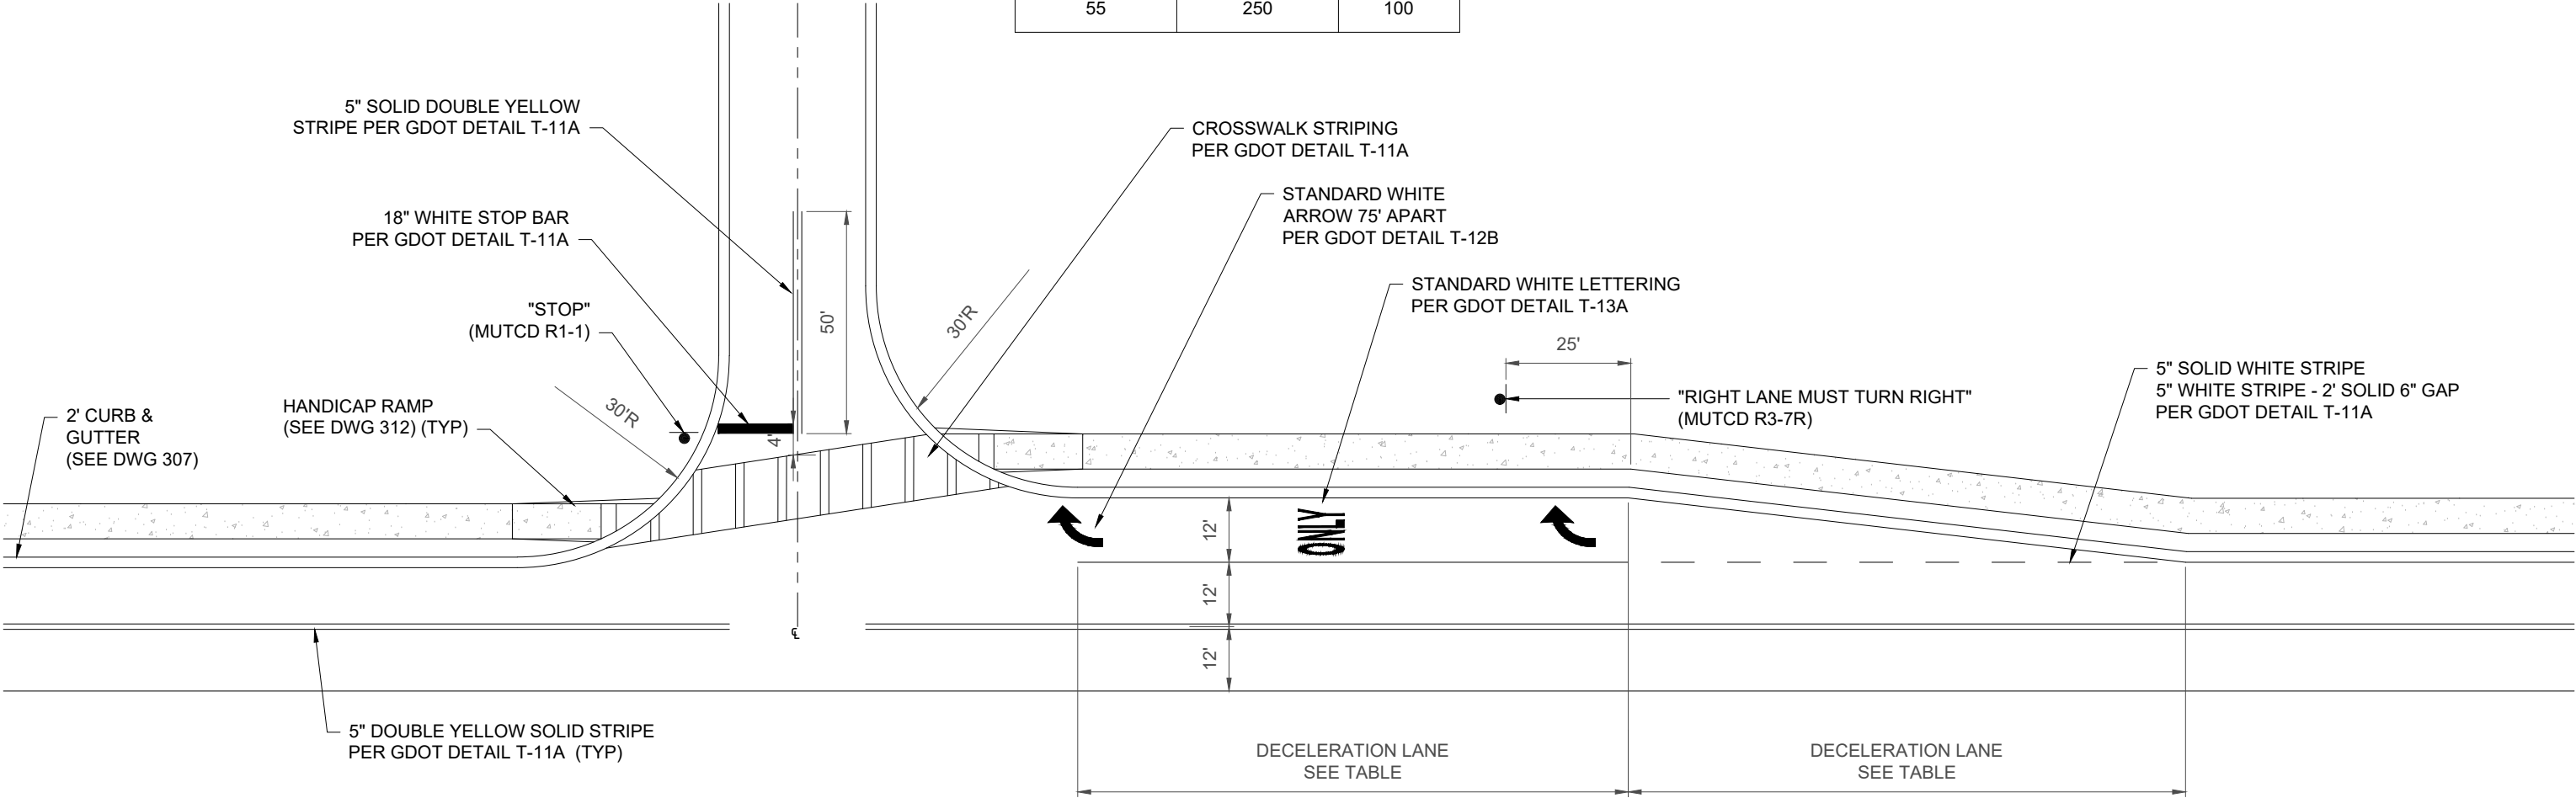

FULTON COUNTY STANDARD DETAIL 309

TYPICAL SECTION TWO LANE ROAD
DECELERATION LANE

DATE	REVISIONS	DATE	REVISIONS

DGS/DRN/CHKD: MB/EB/ML

APPROVED: TM

DATE: 02-18-2026



FULTON COUNTY PUBLIC WORKS
141 PRYOR ST. ATLANTA, GA. 30303
404-612-7400 FAX: 404-224-0498

DRAWING NO.

309