


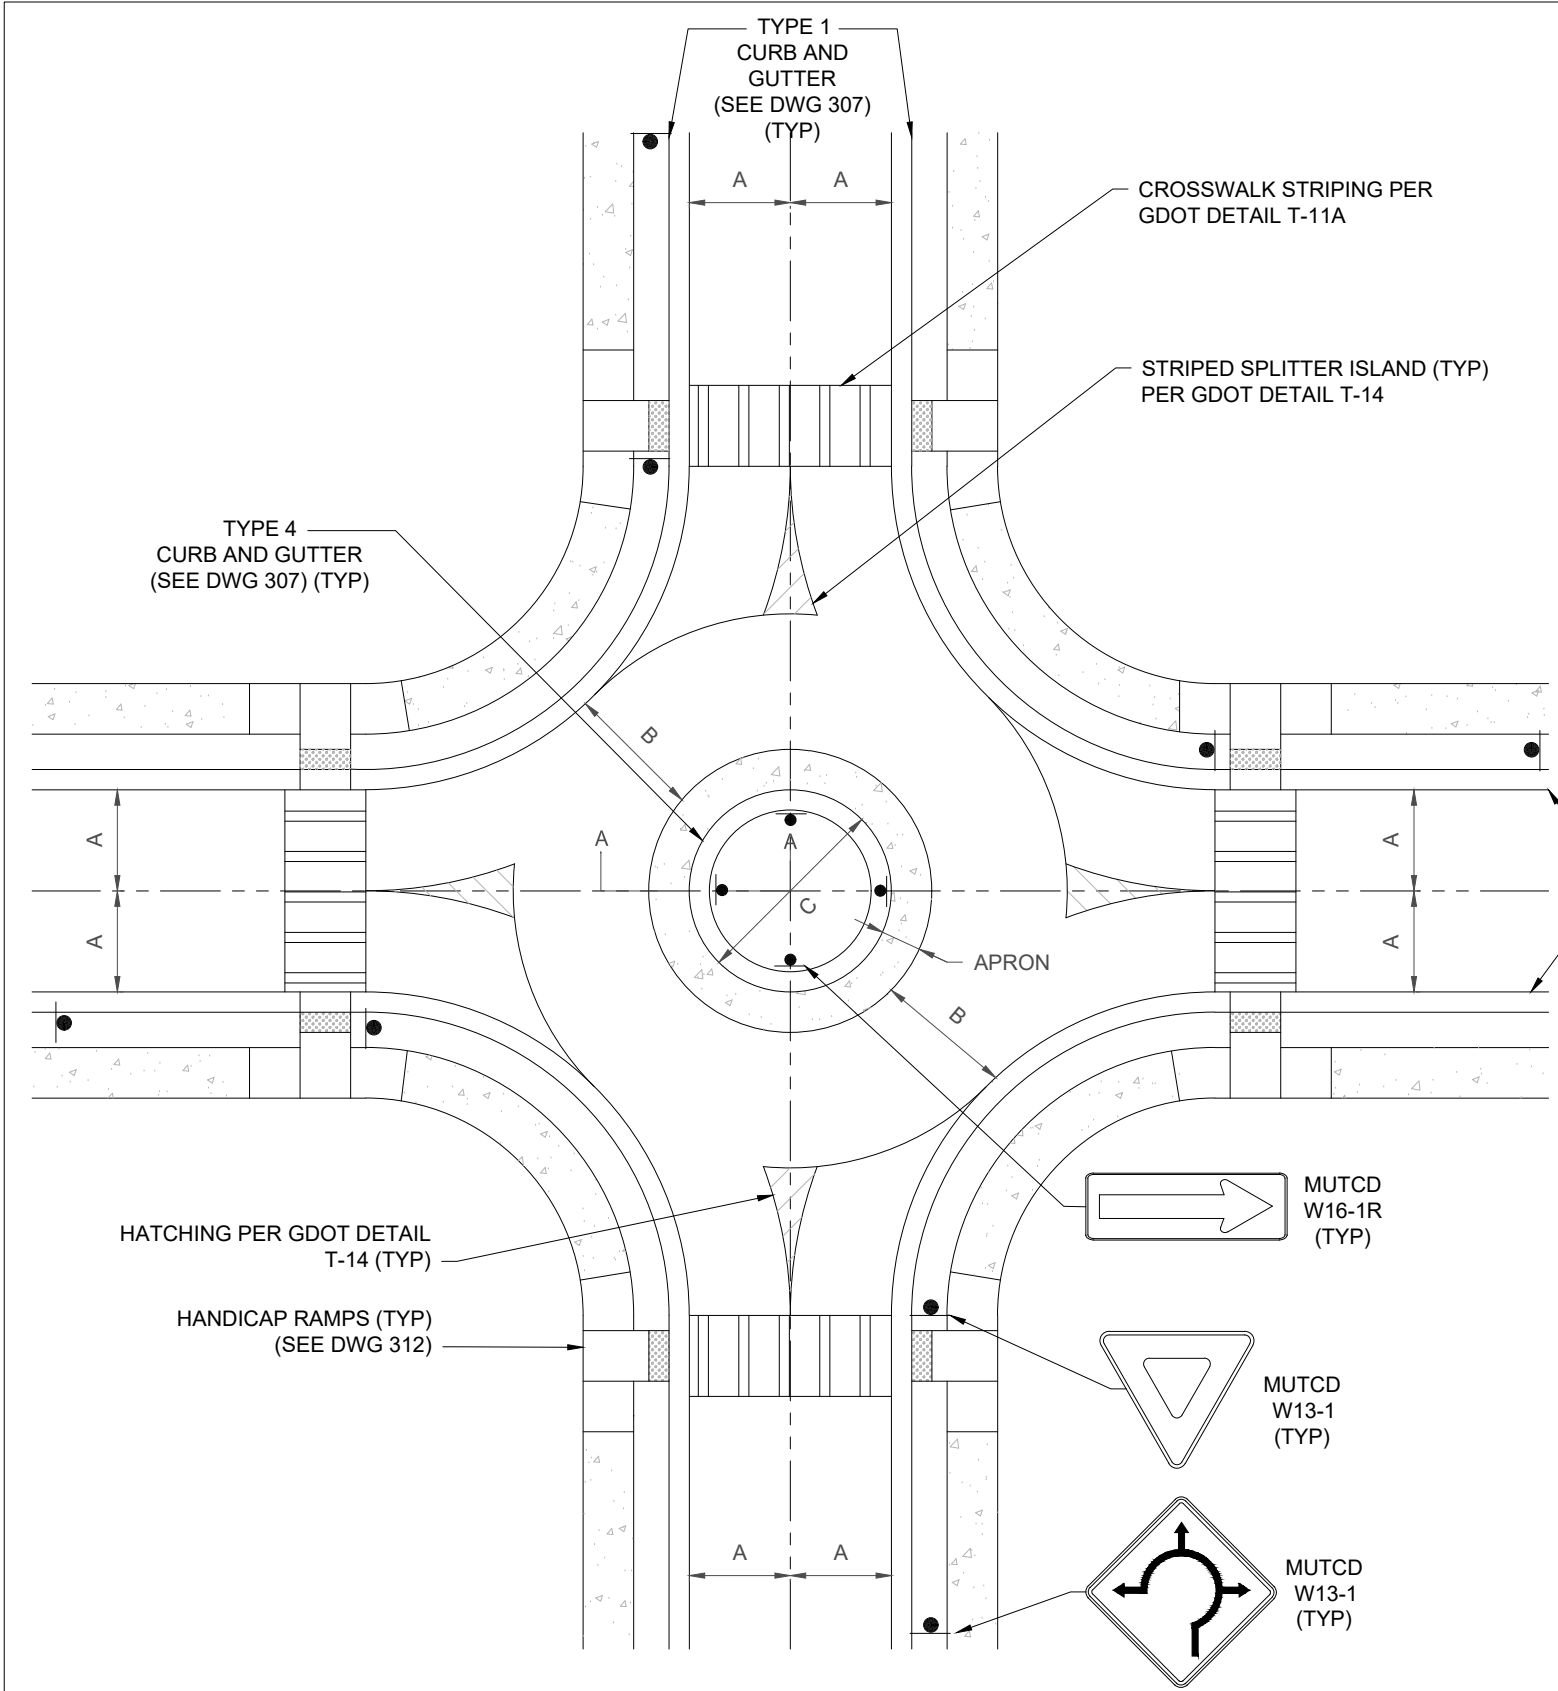


TABLE 313-1 MINI ROUNDABOUT DIMENSIONS			
	18' ROAD WIDTH	20' ROAD WIDTH	25' ROAD WIDTH
A	9'-0"	10'-0"	12'-6"
B	12'-1 13/16"	12'-6 3/4"	14'-1 3/16"
C	26' D	28' D	32' D

NOTES:

1. APRON TO BE 4' WIDE, 6" THICK 3000 PSI CONCRETE PAVEMENT.
2. ALL STRIPING MUST BE DONE IN THERMOPLASTIC PER LATEST MUTCD STANDARDS.
3. CONTACT FULTON COUNTY DEPT. OF PUBLIC WORKS AND 1 WEEK PRIOR TO STRIPING FOR INSPECTION OF LAYOUT.
4. STRIPING LAYOUT IS SUBJECT TO FIELD MODIFICATION PER THE FIELD INSPECTION.
5. SEE SIGN INSTALLATION DETAIL AND DWG 322 A/B/C.

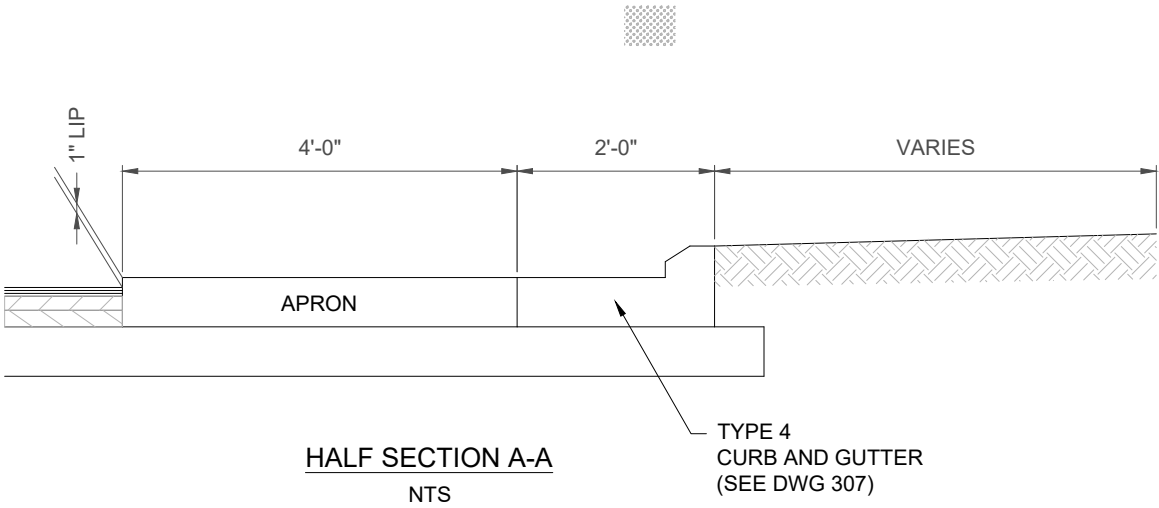

FULTON COUNTY STANDARD DETAIL 313

MINI ROUNDABOUT

DATE	REVISIONS	DATE	REVISIONS

DGS/DRN/CHKD: MB/EB/ML

APPROVED: TM

DATE: 02-18-2026



FULTON COUNTY PUBLIC WORKS

141 PRYOR ST. ATLANTA, GA. 30303

404-612-7400 FAX: 404-224-0498

DRAWING NO.

313