
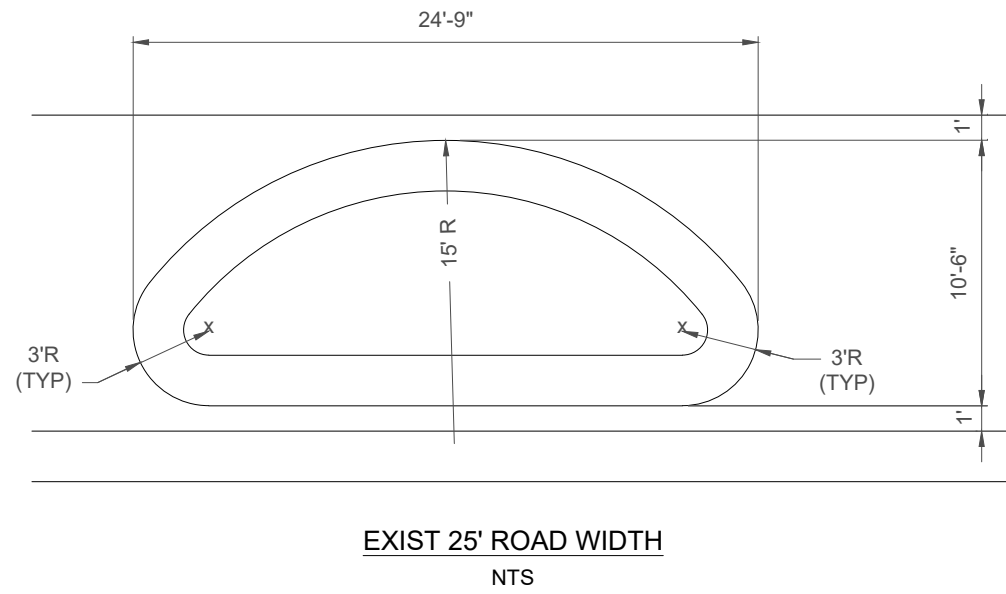
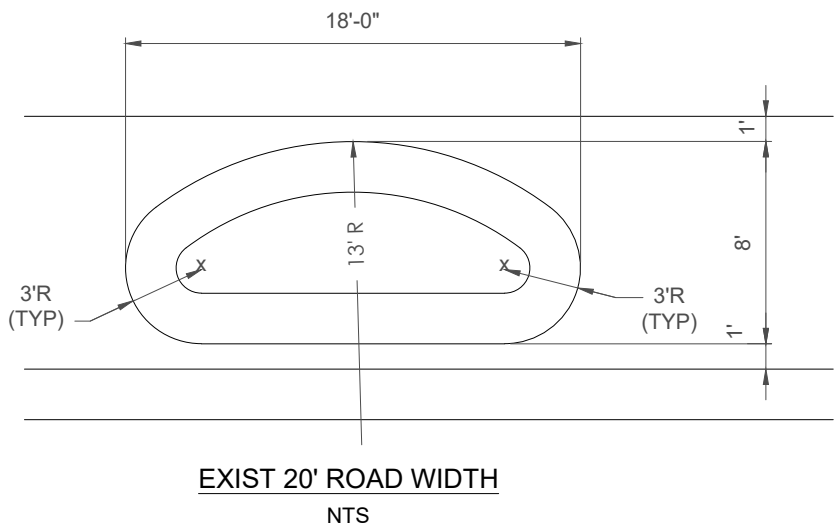
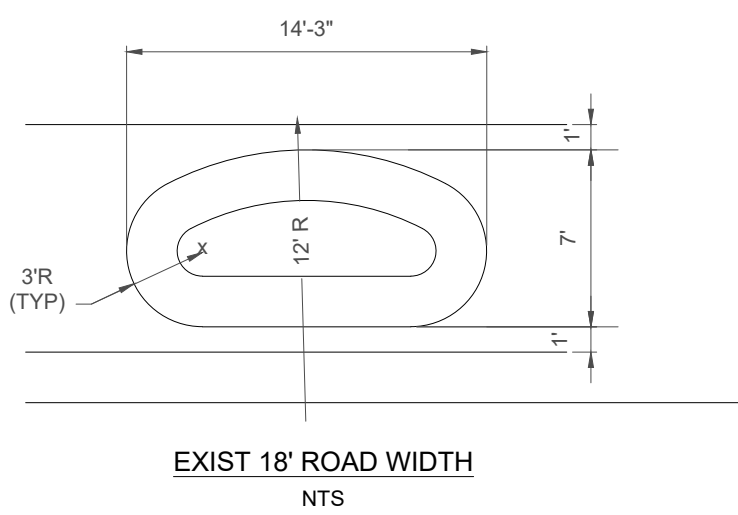


- NOTES:
- 1. SEE DWG 322 A/B/C FOR SIGN INSTALLATION DETAILS.

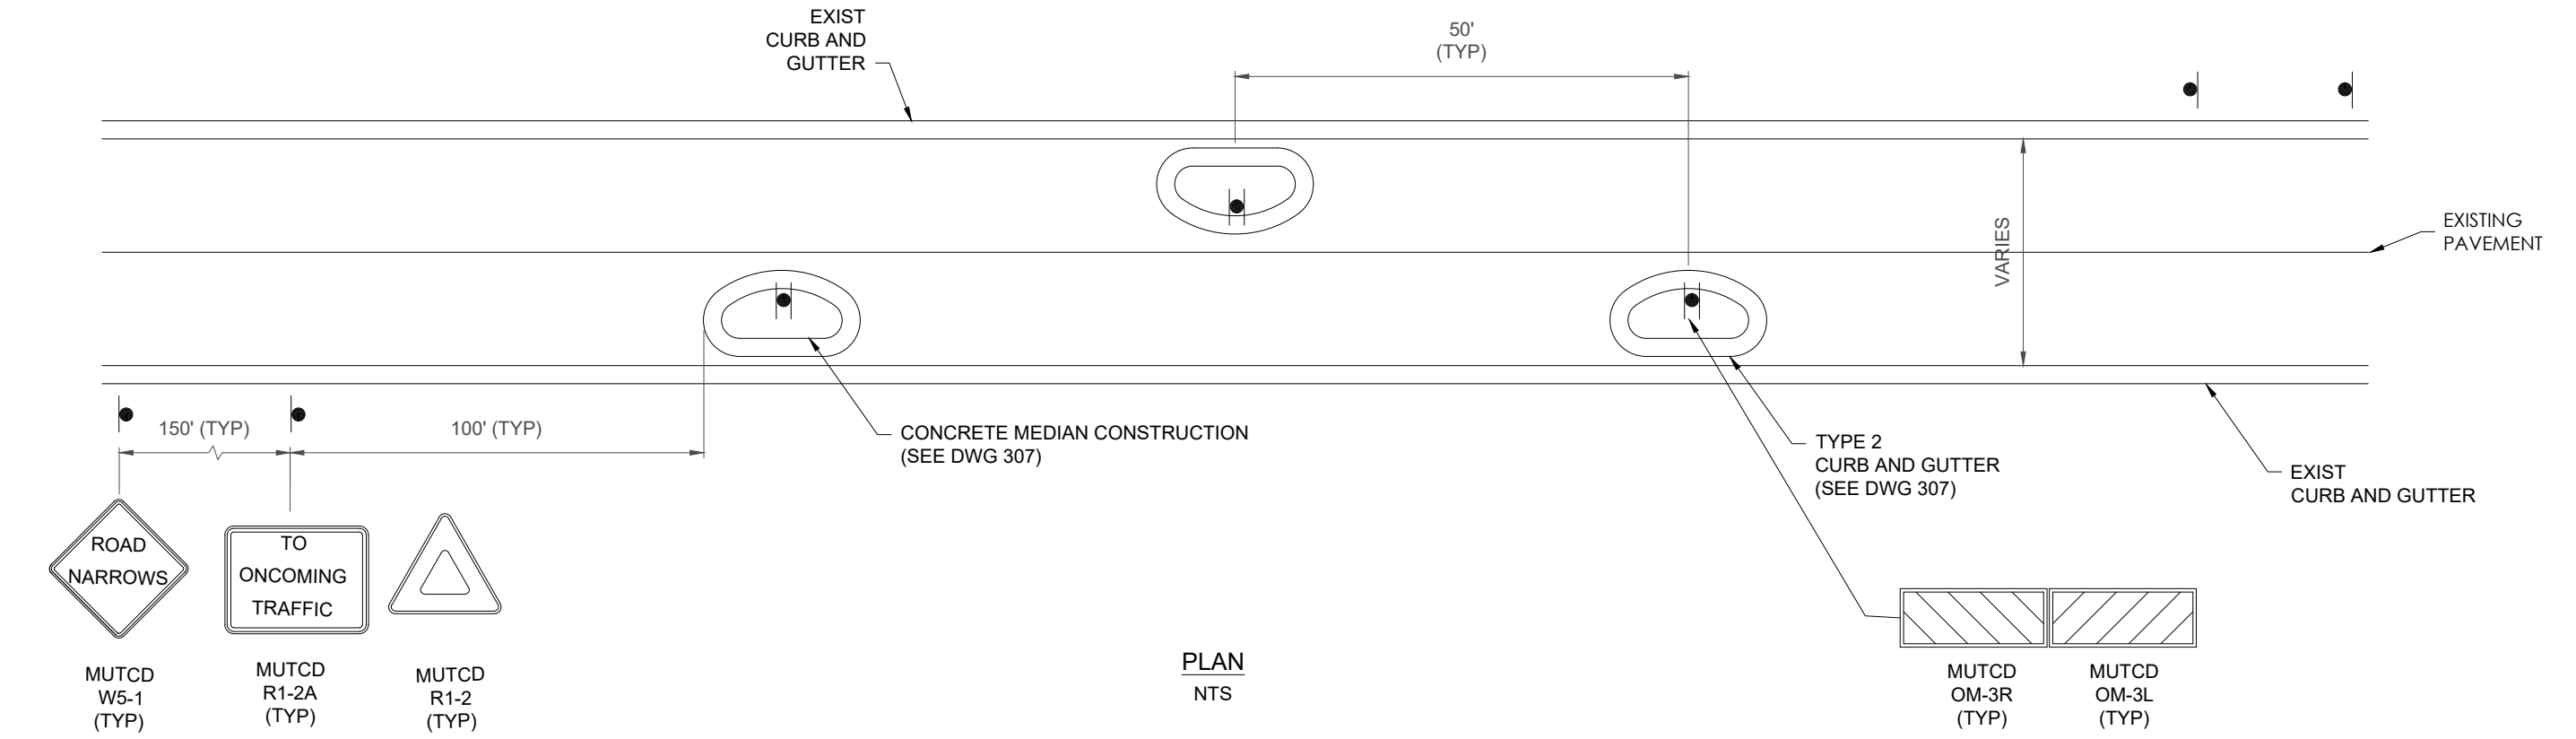

FULTON COUNTY STANDARD DETAIL 314

CHICANES

DATE	REVISIONS	DATE	REVISIONS

DGS/DRN/CHKD: MB/EB/ML

APPROVED: TM

DATE: 02-18-2026



FULTON COUNTY PUBLIC WORKS

141 PRYOR ST. ATLANTA, GA. 30303

404-612-7400 FAX: 404-224-0498

DRAWING NO.

314