



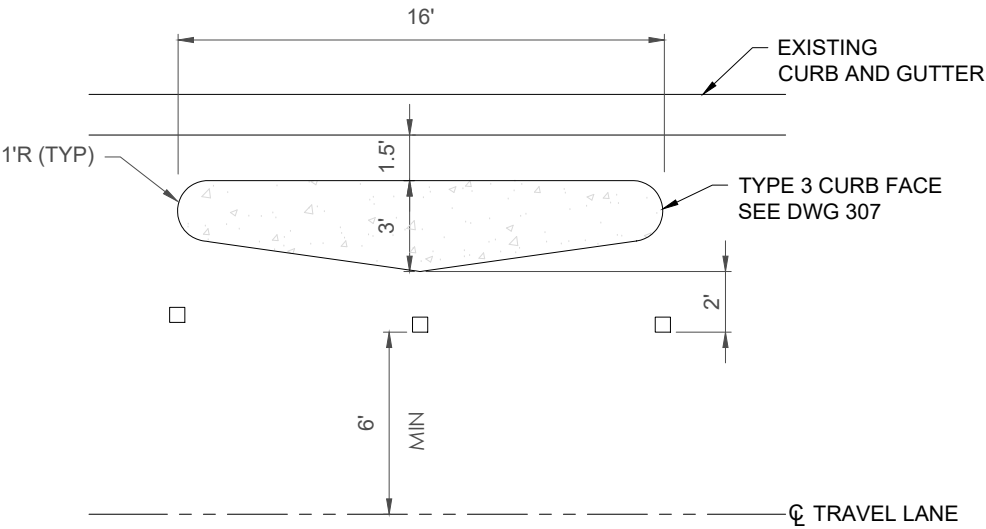


CONC ISLAND DETAIL
NTS

- NOTES:**
1. SEE DWG. 307 FOR CONCRETE MEDIAN CONSTRUCTION DETAIL.
 2. SEE SIGN INSTALLATION DETAIL DWG 322 A/B/C.
 3. INSTALL RAISED PAVEMENT MARKERS USING HEATED BITUMINOUS ADHESIVE IN ACCORDANCE WITH SECTION 868 OR GDOT SPECIAL SHELF PROVISION SPECIFICATIONS.

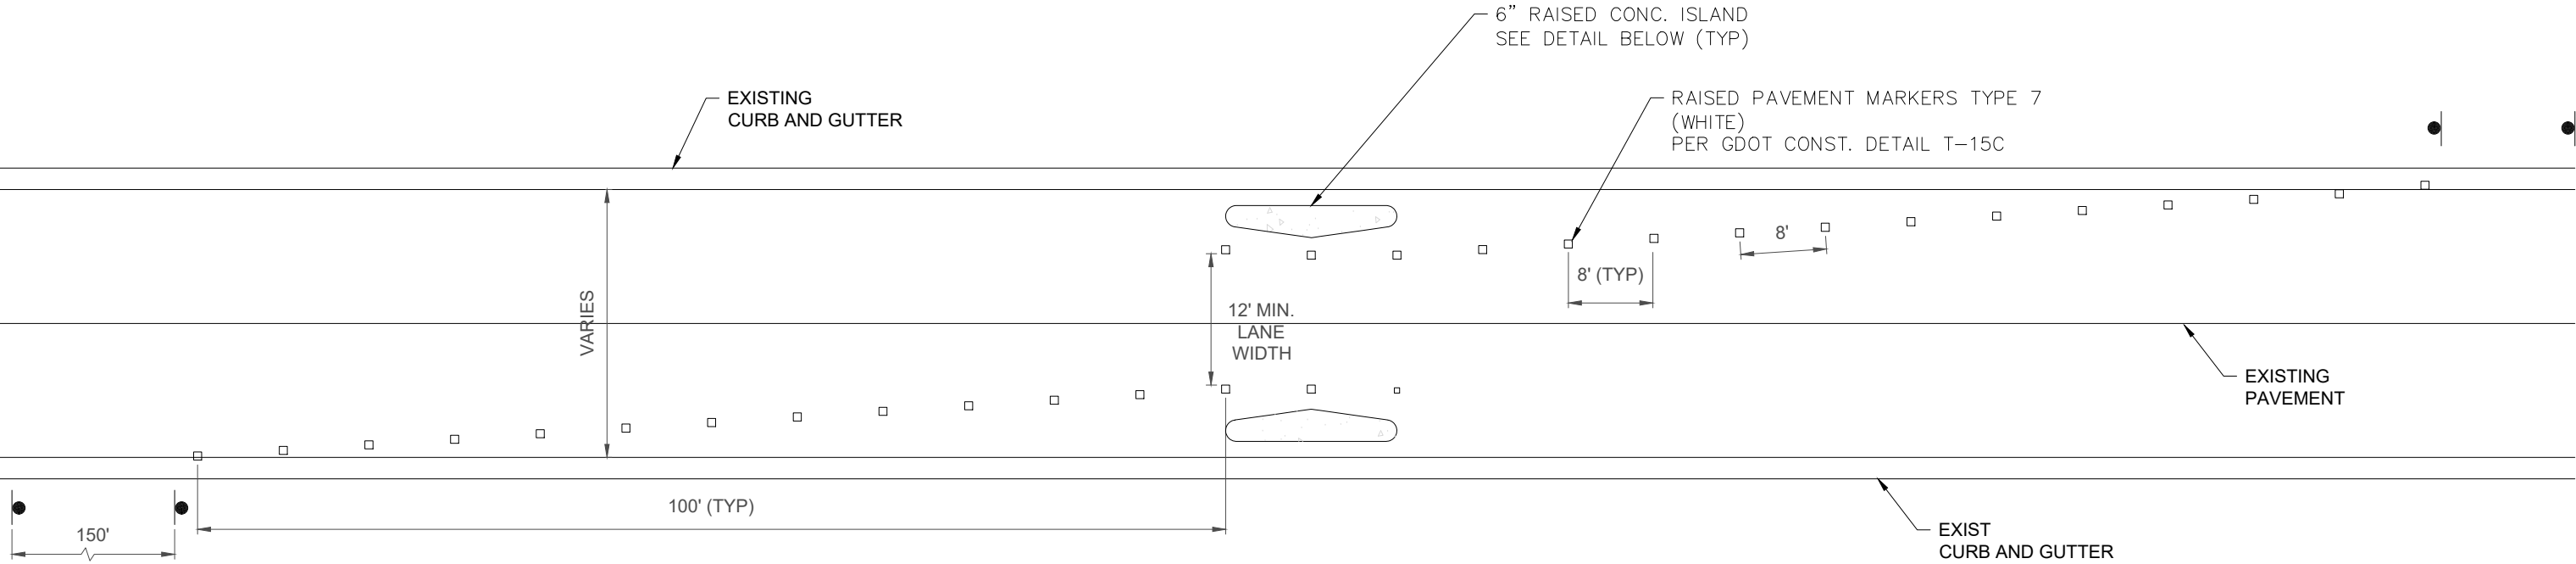

PLAN
NTS

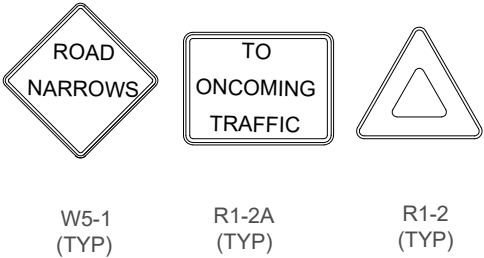

FULTON COUNTY STANDARD DETAIL 317
ONE LANE CHOKER

DATE	REVISIONS	DATE	REVISIONS

DGS/DRN/CHKD: MB/EB/ML
APPROVED: TM
DATE: 02-18-2026



FULTON COUNTY PUBLIC WORKS
141 PRYOR ST. ATLANTA, GA. 30303
404-612-7400 FAX: 404-224-0498

DRAWING NO.
317