



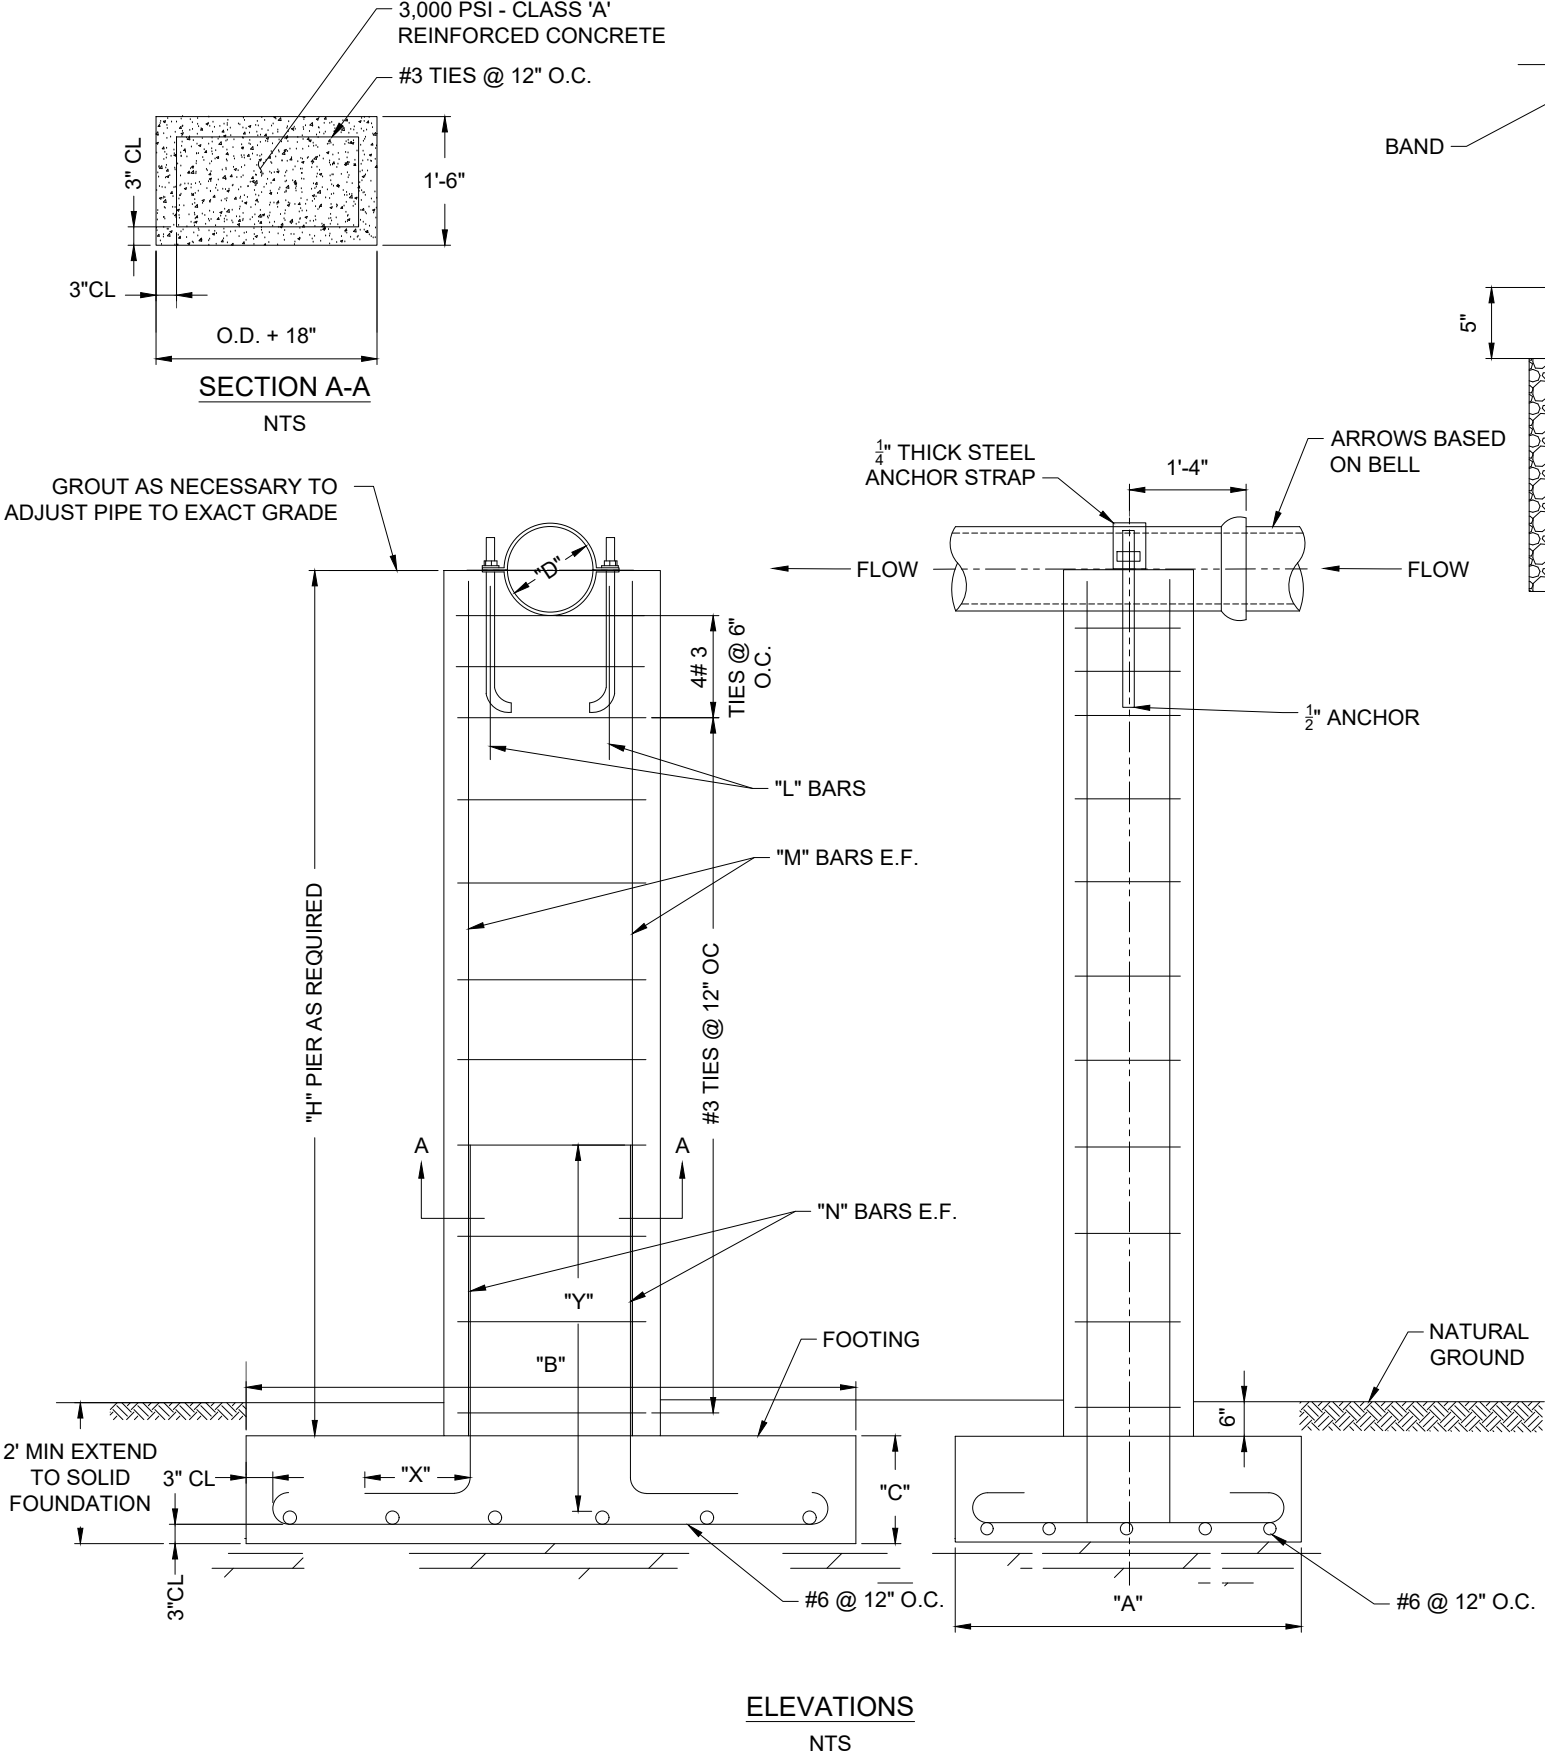

- NOTES:**
1. SEE DRAWING 403C FOR FOOTING DIMENSIONS AND REINFORCEMENT TABLE.
 2. PIER LOCATION DETERMINED BY ENGINEER.
 3. UNDER UNSTABLE CONDITIONS, ENGINEER PLANS FOR PIER DESIGN MUST BE SUBMITTED TO & APPROVED BY THE PUBLIC WORKS DEPARTMENT.
 4. PLACE PIERS AT EVERY BELL.
 5. ENGINEER TO SUBMIT PIER DESIGN.
 6. STEEL REINFORCEMENT TO BE A.S.T.M DESIGNATION A -15 - 54T UNLESS OTHERWISE SPECIFIED, BENDS IN BARS TO CONFORM TO A.C.I. STANDARD.
 7. PRECAST PIERS ARE ALLOWED PER PERMISSION OF COUNTY ENGINEER.
 8. PROVIDE 1/8 - INCH MINIMUM NEOPRENE PAD BETWEEN PIPE AND CLAMPS.

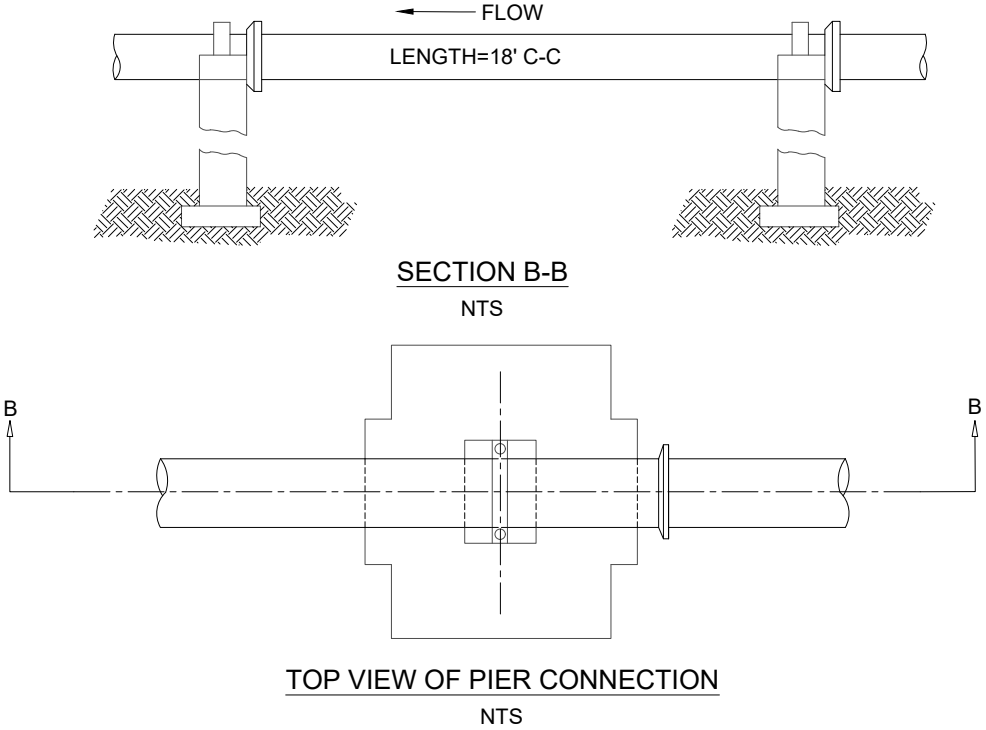

FULTON COUNTY STANDARD DETAIL 403A
CONCRETE PIER AND FOOTING DETAIL
ON SOIL

DATE	REVISIONS	DATE	REVISIONS

DGS/DRN/CHKD: MB/EB/ML
APPROVED: TM
DATE: 02-18-2026



FULTON COUNTY PUBLIC WORKS
141 PRYOR ST. ATLANTA, GA. 30303
404-612-7400 FAX: 404-224-0498

DRAWING NO.
403A