



523 - Earth Fill Dam for Detention Ponds 2 of 3.dwg March 17, 2026 - 3:12pm

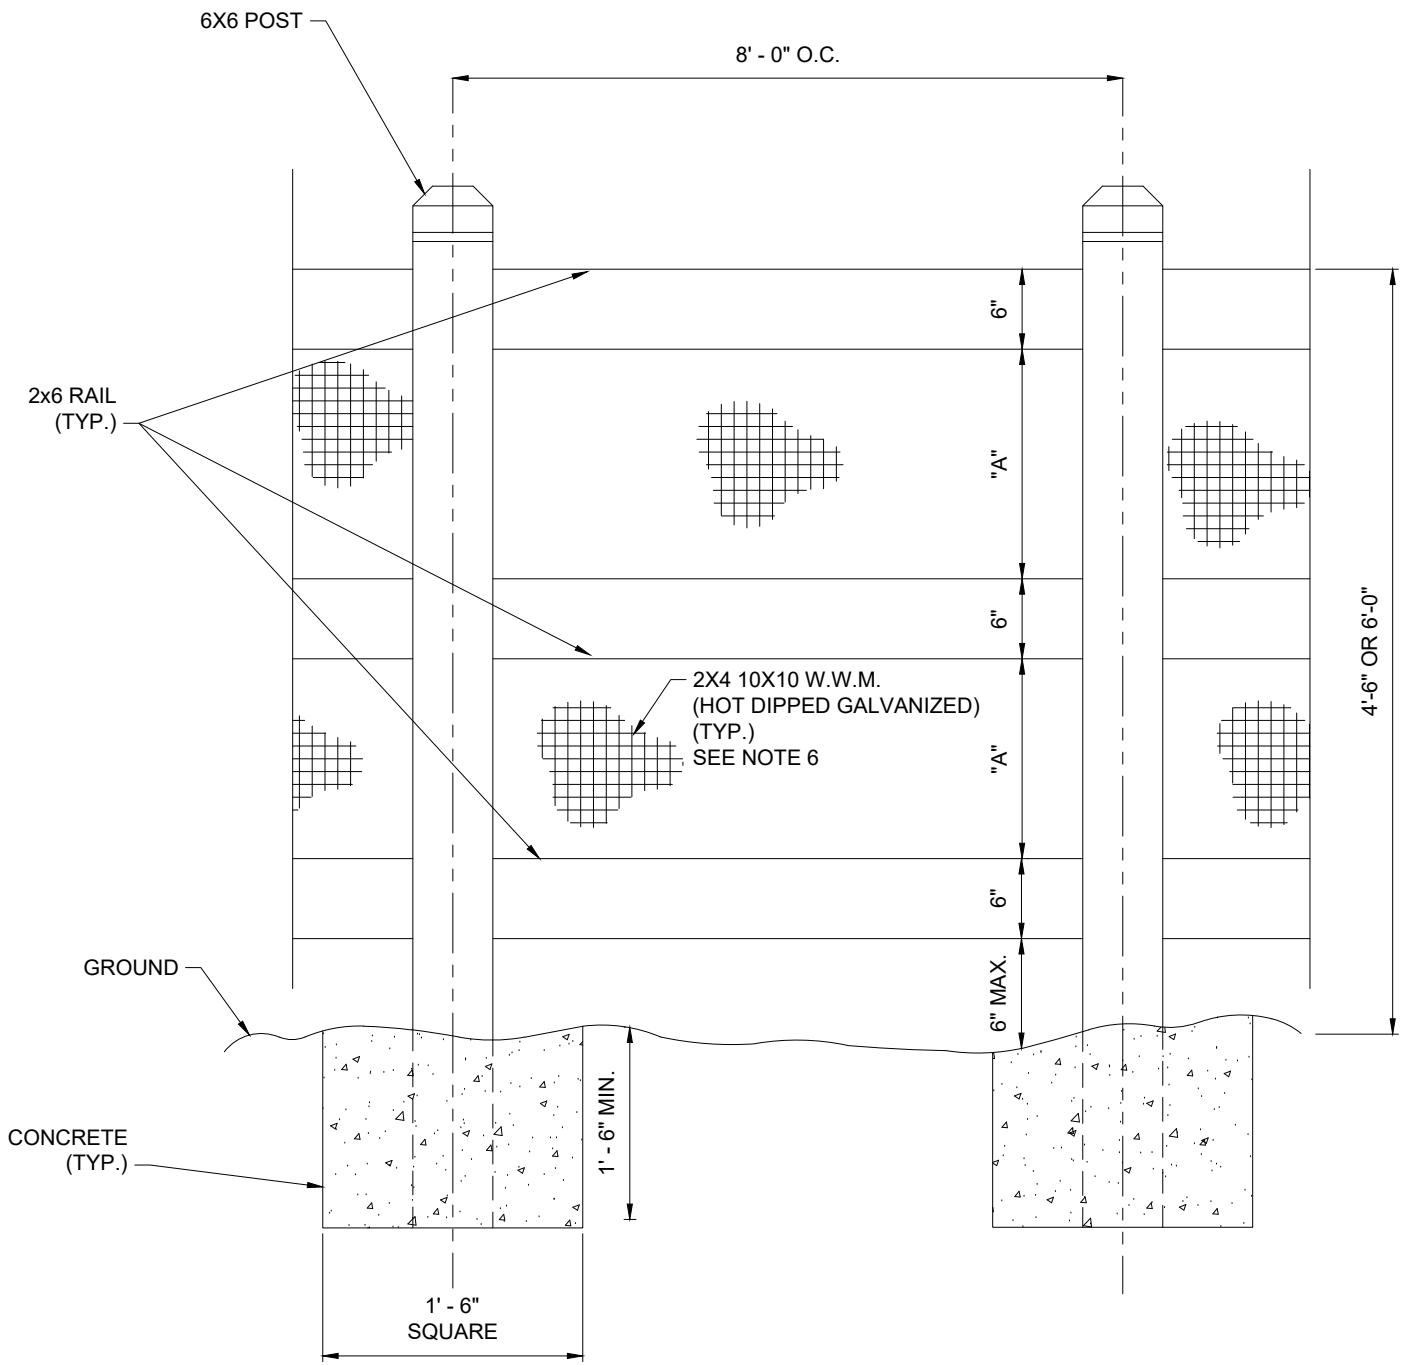

ELEVATION
N.T.S.

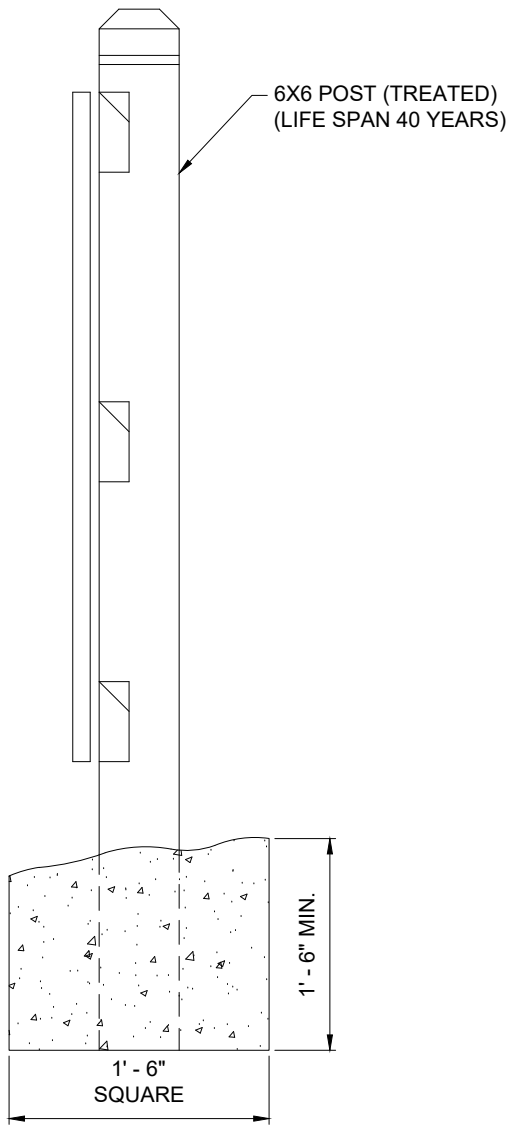


SECTION
N.T.S.

NOTES:

1. ALL FASTENERS TO BE IN COMPLIANCE WITH MANUFACTURER SPECIFICATIONS
2. 2x4 10x10 WELDED WIRE MESH (W.W.M.) TO BE HOT-DIPPED GALVANIZED.
3. CONCRETE SHALL BE 2500 P.S.I.
4. A 4' - 6" HIGH FENCE CAN BE ERECTED WHEN THE POND IS 3' - 0" OR LESS TO THE 25 YEAR STORM ELEVATION.
5. A FENCE IS ALWAYS REQUIRED.
6. OTHER WIRE GAUGES CAN BE ACCEPTED AS REQUIRED BY ENGINEER.
7. FENCE TO BE PLACED OUTSIDE OF ACCESS.
8. ACCESS ROAD TO BE 10' INSIDE OF FENCE.
9. FENCE TO BE PLACED AT 25 YEAR STORM ELEVATION.

TABLE 523 - 1
FENCE DIMENSIONS

TYPE	"A"
6'-0" HIGH FENCE	2'-0"
4'-6" HIGH FENCE	1'-3"

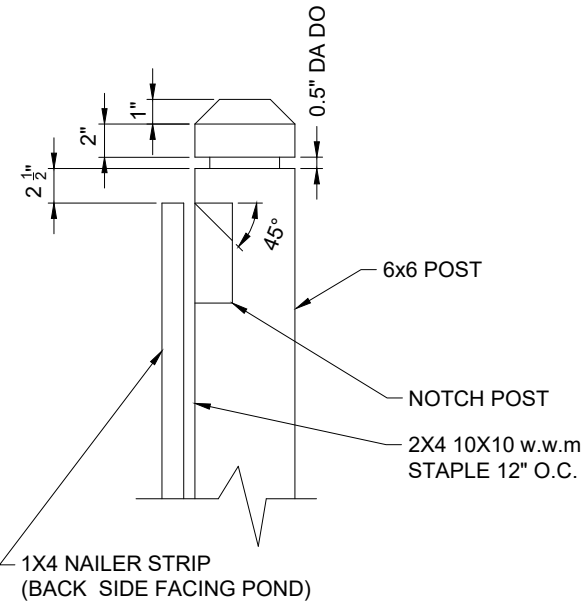

DETAIL
N.T.S.

FULTON COUNTY STANDARD DETAIL 523

FENCE DETAIL FOR DETENTION PONDS

SHEET 1 OF 2

DATE	REVISIONS	DATE	REVISIONS

DGS/DRN/CHKD: MB/EB/ML

APPROVED: TM

DATE: 02-18-2026



FULTON COUNTY PUBLIC WORKS

141 PRYOR ST. ATLANTA, GA. 30303

404-612-7400 FAX: 404-224-0498

DRAWING NO.

523