


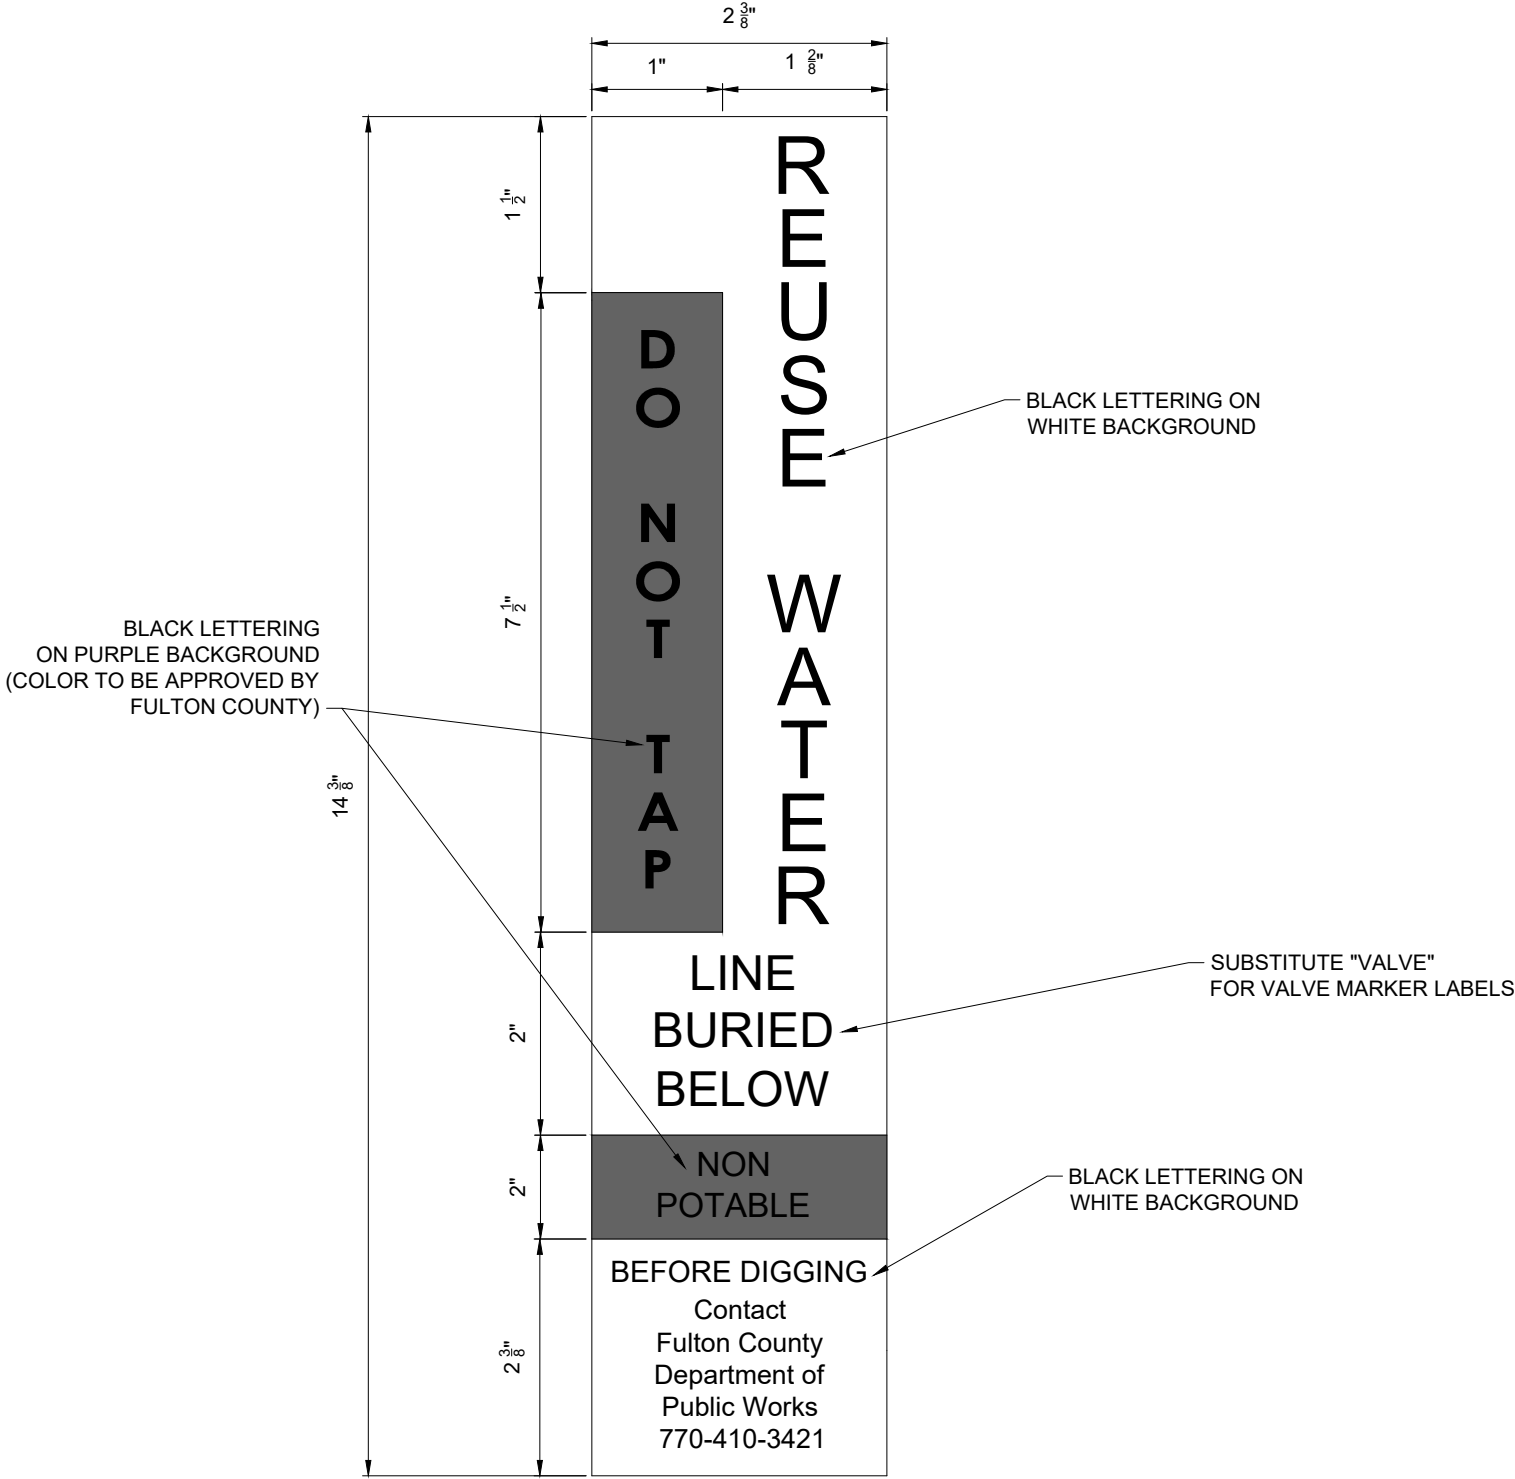

- NOTES:
1. LABELS TO BE PROVIDED BY FULTON COUNTY INSPECTOR AND PROJECT MANAGER.
  2. LABELS TO BE PLACED ON BOTH SIDES OF WHITE DRIVABLE MARKERS - CARSONITE #CIB-380.
  3. MARKERS TO BE INSTALLED WITH EACH VALVE OR AS DIRECTED BY FULTON COUNTY.
  4. LINE MARKERS TO BE INSTALLED AS DIRECTED BY FULTON COUNTY.

FULTON COUNTY STANDARD DETAIL 609

LINE/VALVE MARKER LABEL

| DATE | REVISIONS | DATE | REVISIONS |
|------|-----------|------|-----------|
|      |           |      |           |
|      |           |      |           |
DGS/DRN/CHKD: MB/EB/ML

APPROVED: TM

DATE: 02-18-2026



FULTON COUNTY PUBLIC WORKS

141 PRYOR ST. ATLANTA, GA. 30303

404-612-7400 FAX: 404-224-0498

DRAWING NO.

609