

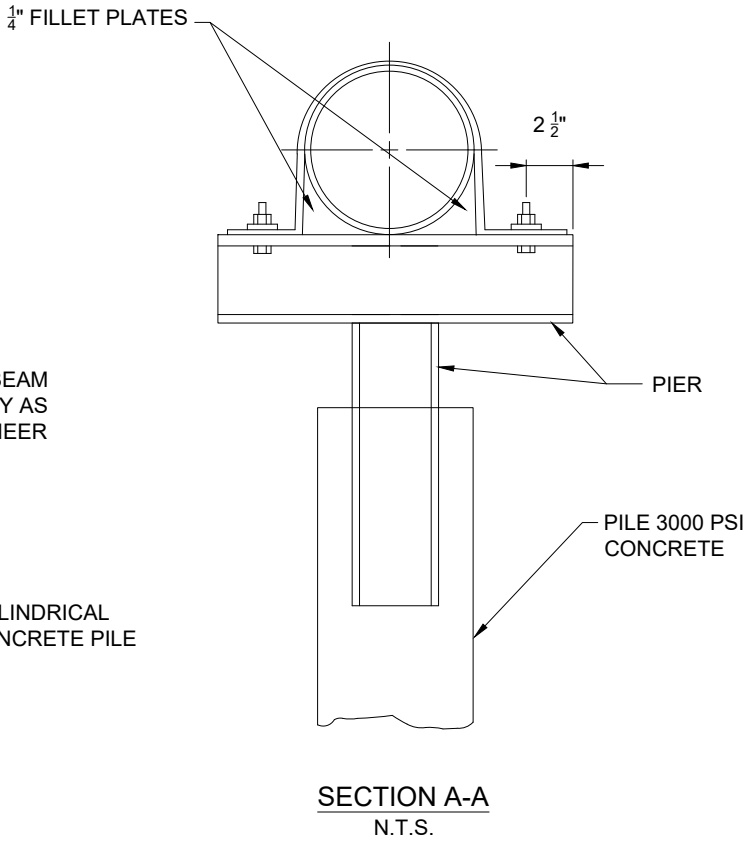
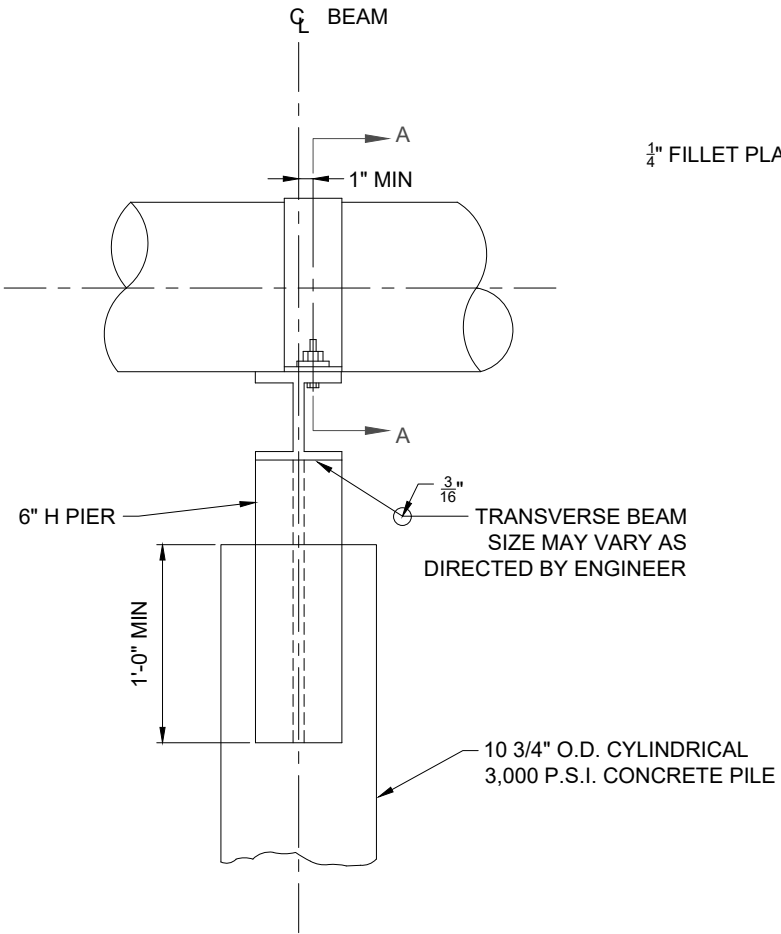


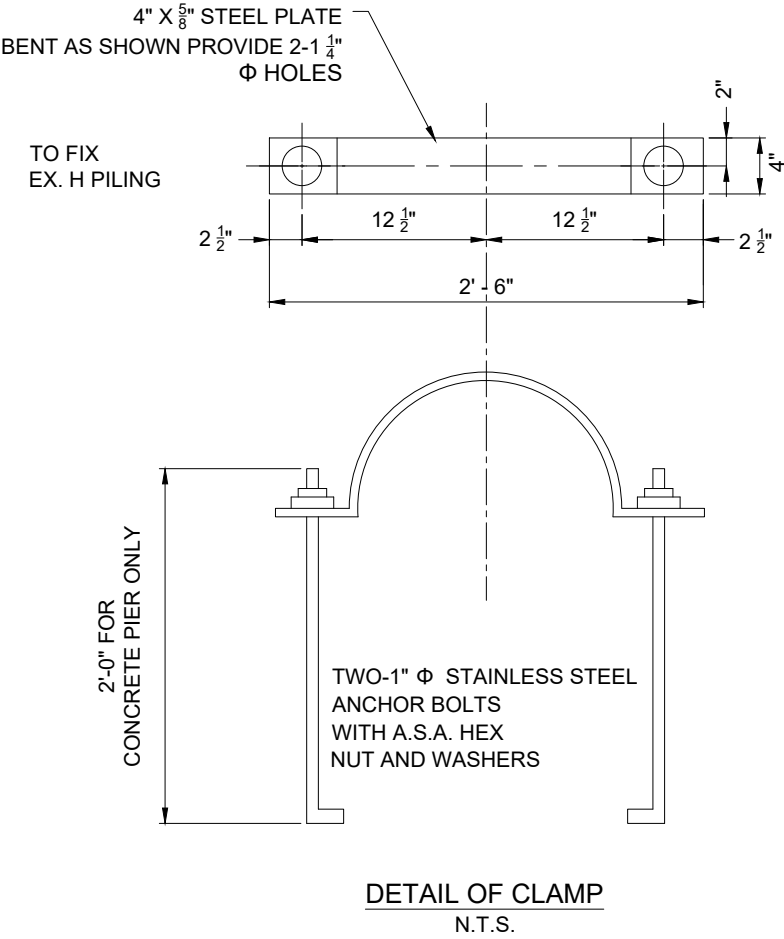

- NOTE:
- ENGINEER TO SUBMIT DESIGN.
 - PILE TO BE DRIVEN TO REFUSAL OR 10 TON BEARING MIN., THEN FILLED WITH 3000 P.S.I. CONCRETE. TRANSVERSE BEAM TO BE WELDED TO PIER BEFORE SETTING CONCRETE.

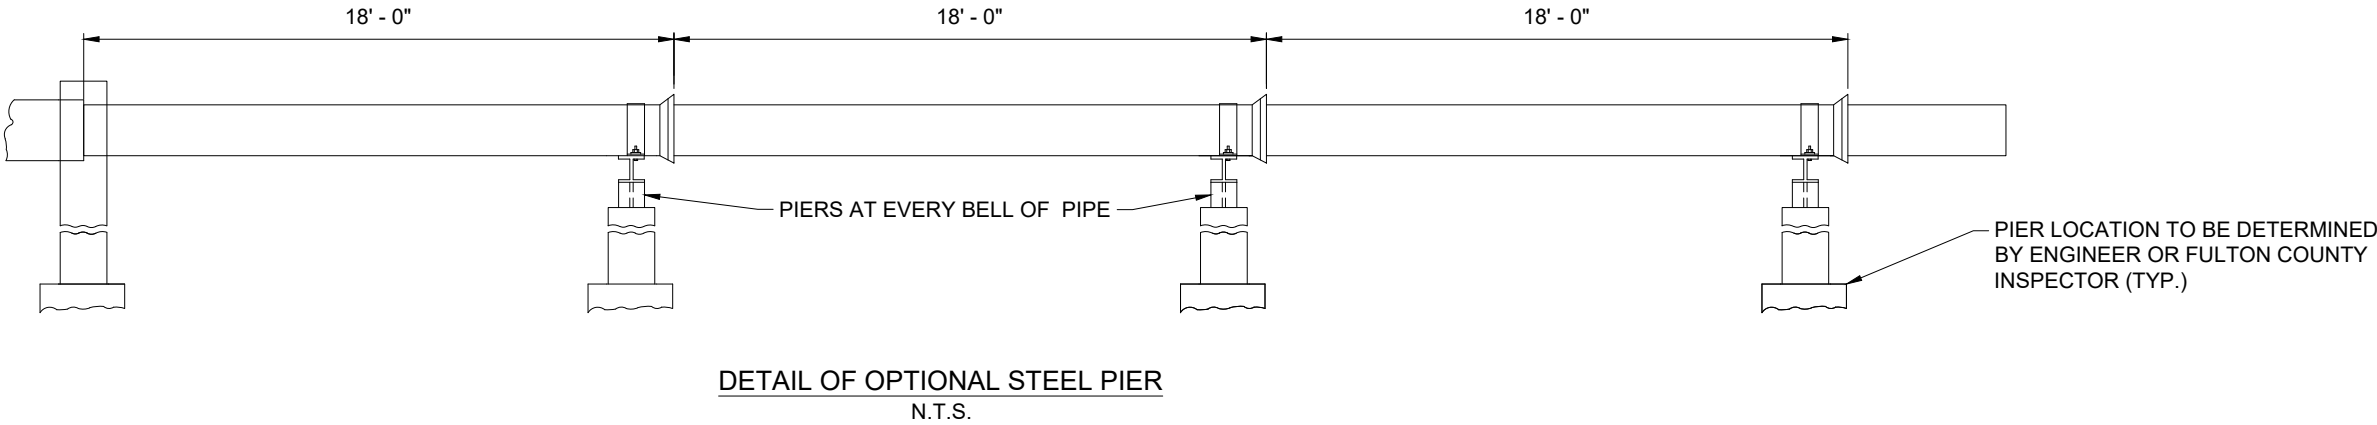

FULTON COUNTY STANDARD DETAIL 706

DETAIL OF OPTIONAL STEEL PIER

DATE	REVISIONS	DATE	REVISIONS

DGS/DRN/CHKD: MB/EB/ML

APPROVED: TM

DATE: 02-18-2026



FULTON COUNTY PUBLIC WORKS
141 PRYOR ST. ATLANTA, GA. 30303
404-612-7400 FAX: 404-224-0498

DRAWING NO.

706