


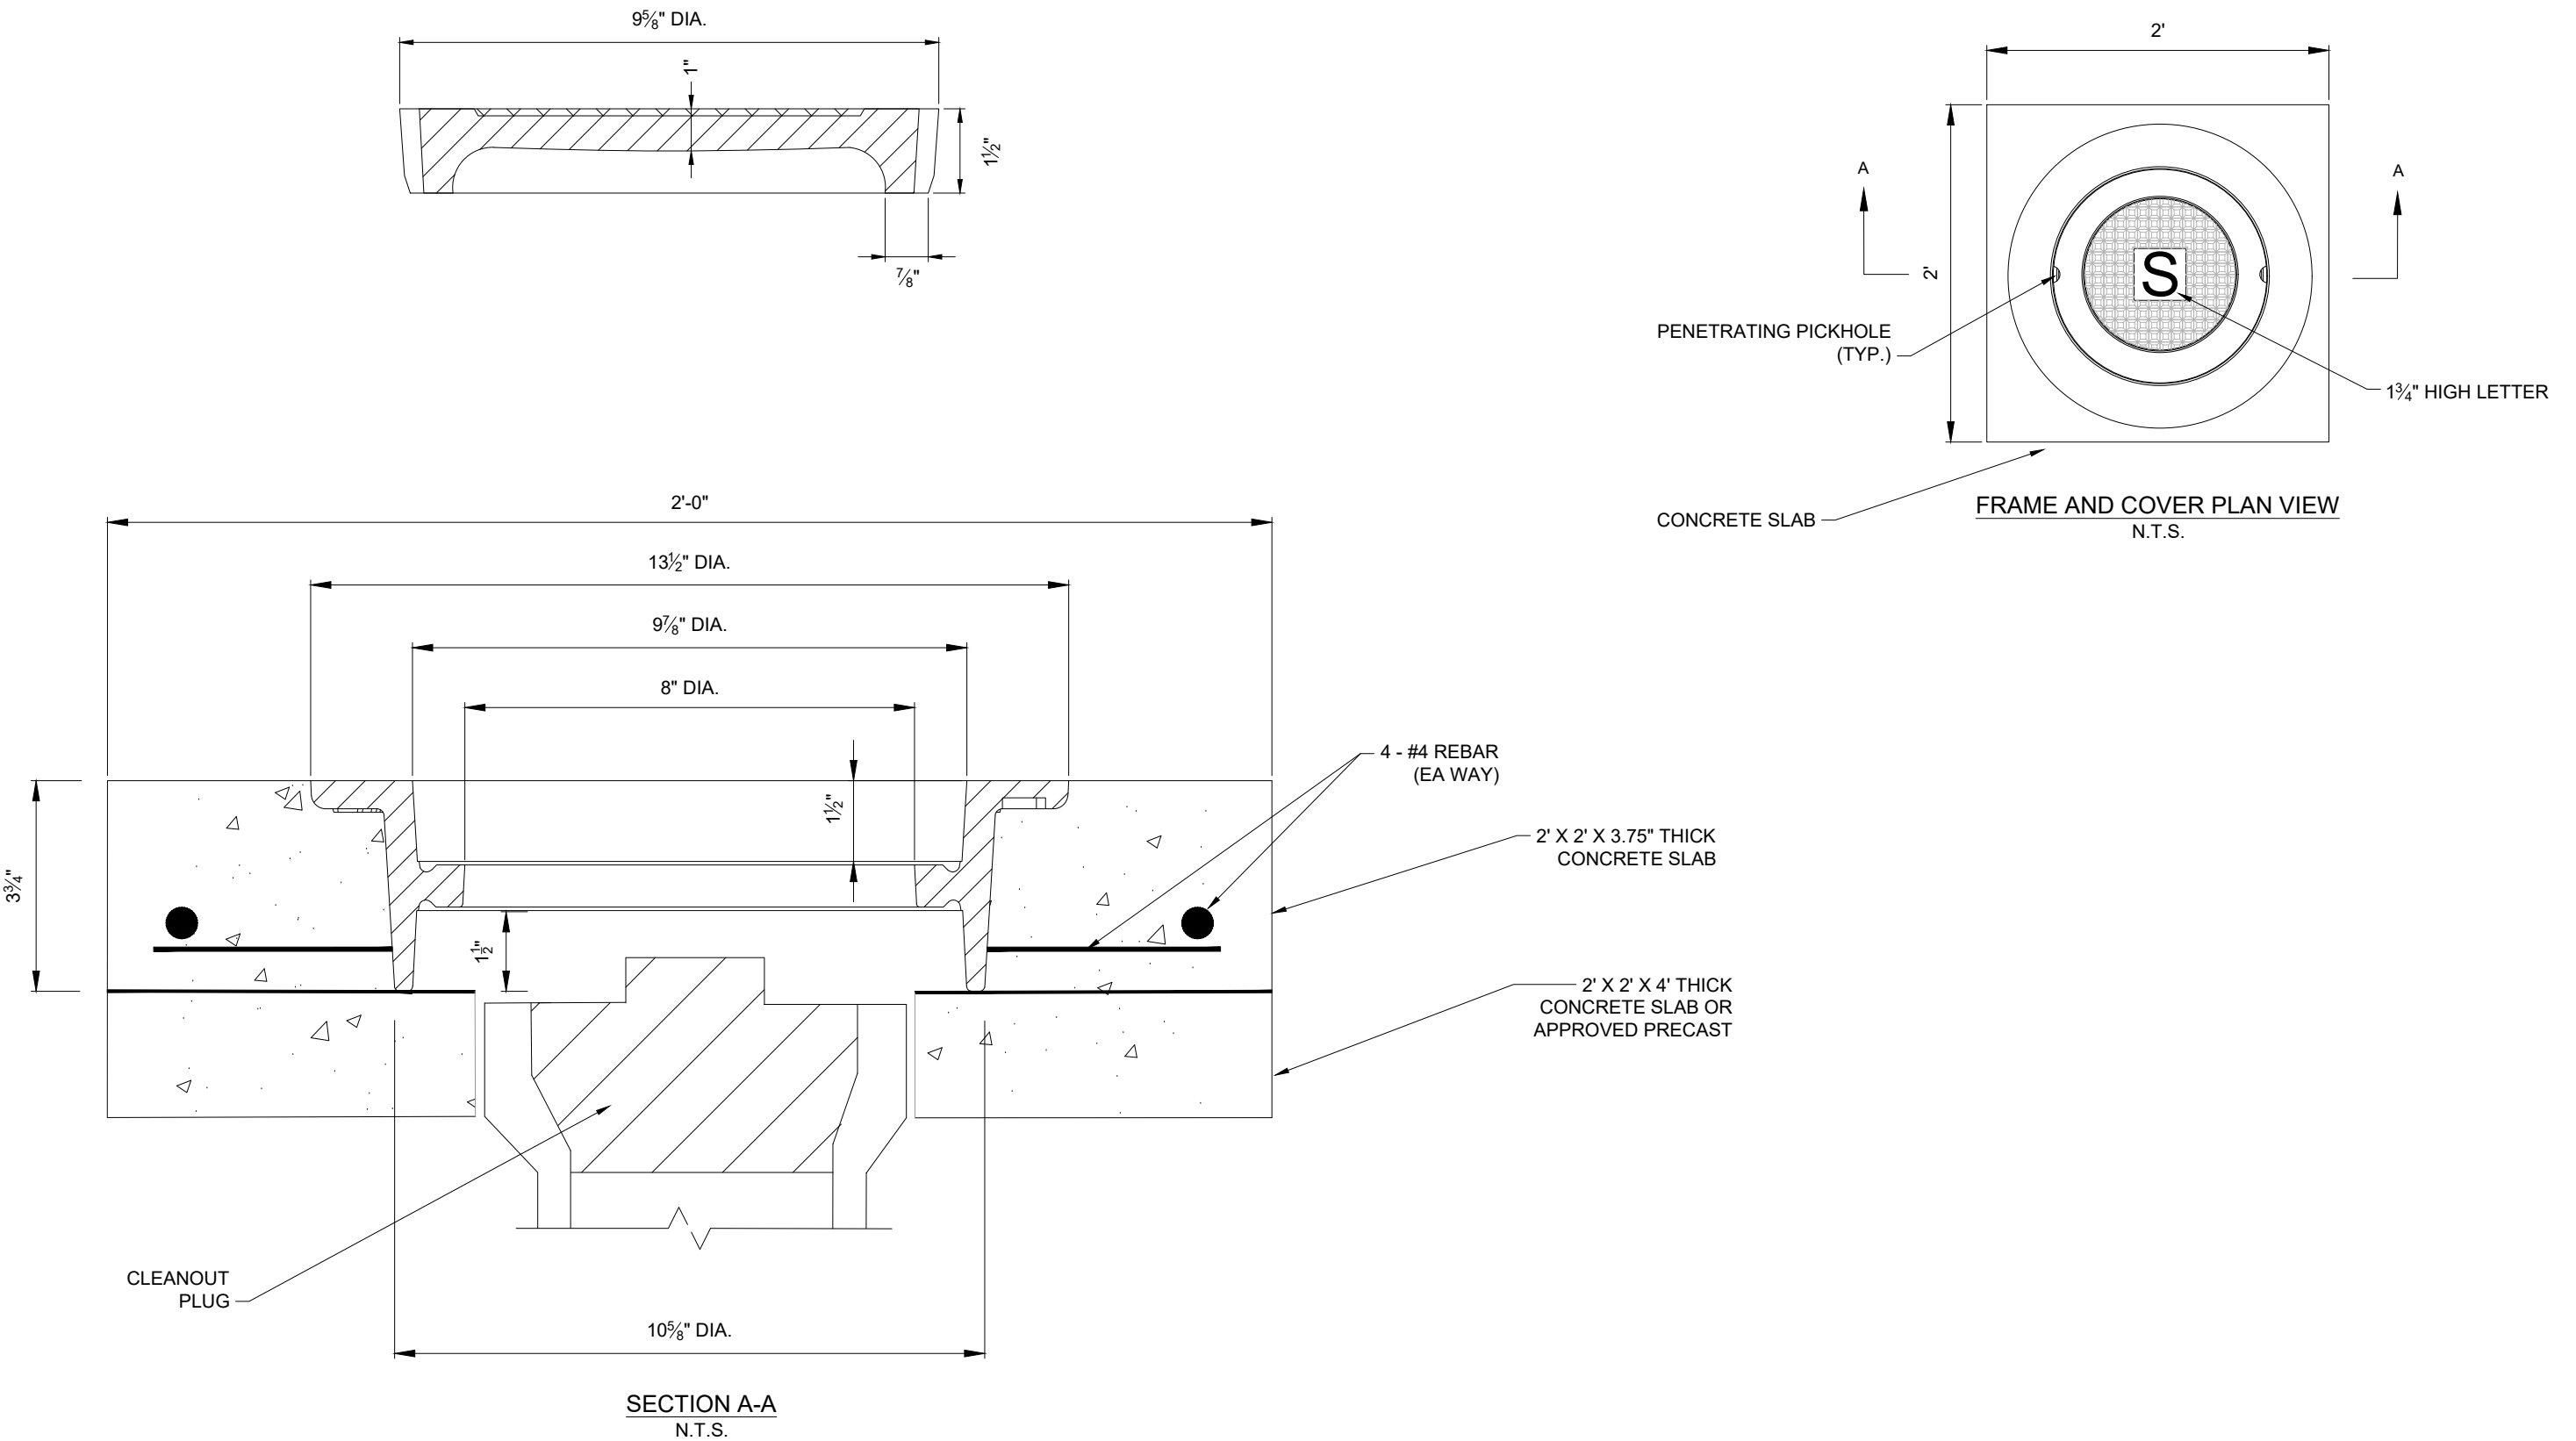

FULTON COUNTY STANDARD DETAIL 709A

SANITARY SEWER CLEANOUT BOX & LID FOR
RESIDENTIAL DRIVEWAYS AND SIDEWALKS

[illegible]

DGS/DRN/CHKD: MB/EB/ML
APPROVED: TM
DATE: 02-18-2026



FULTON COUNTY PUBLIC WORKS
141 PRYOR ST. ATLANTA, GA. 30303
404-612-7400 FAX: 404-224-0498

DRAWING NO.

709A