



NOTES:

- 1. FULTON COUNTY PUBLIC WORKS REPRESENTATIVE SHALL INSPECT TRENCH BEFORE INSTALLATION AND SUBMIT INSPECTION REPORT FOR COMPACTION OF TRENCH.
- 2. FULTON COUNTY PUBLIC WORKS REPRESENTATIVE SHALL OBSERVE AND REPORT MARKING TAPE INSTALLATION.
- 3. FULTON COUNTY PUBLIC WORKS REPRESENTATIVE SHALL STAMP AND SIGN ALL INSPECTION REPORTS.
- 4. 3M™ ELECTRONIC MARKING SYSTEM (EMS) CAUTION TAPE 7904, GREEN, 6 IN, WASTE WATER, SHALL BE INSTALLED AT A DEPTH OF 3-FEET FROM FINAL GRADE CENTERED OVER THE FORCEMAIN AND SERVICE LATERALS. THE ENCASEMENT AND MARKING TAPE SHALL BE INSTALLED ALONG THE PUBLIC SYSTEM FROM THE BACKFLOW CHECK VALVES TO DISCHARGE MANHOLE.
- 5. FINAL PLAT MUST SHOW AND RECORD A 15-FOOT EASEMENT TO BE DEDICATED TO FULTON COUNTY PUBLIC WORKS FOR THE COMMON LOW-PRESSURE FORCEMAIN. EASEMENT SHOULD EXTEND 7.5-FEET ON EACH SIDE OF THE COMMON FORCEMAIN CENTERLINE, AND 1-FOOT PAST THE BOX FOR THE FLUSHING CONNECTION. FULTON COUNTY MAINTENANCE RESPONSIBILITY STARTS AT THE PUBLIC MANHOLE AND ENDS 1-FOOT OUTSIDE OF THE BOX FOR THE FLUSHING CONNECTION ASSEMBLY.
- 6. EACH SYSTEM SHALL BE INDIVIDUALLY APPROVED BY THE DIRECTOR OF PUBLIC WORKS OR DESIGNEE.
- 7. ADDITIONAL CONDITIONS MAY BE ADDED TO THE SYSTEM BASED ON THE DESIGN AND TOPOGRAPHY

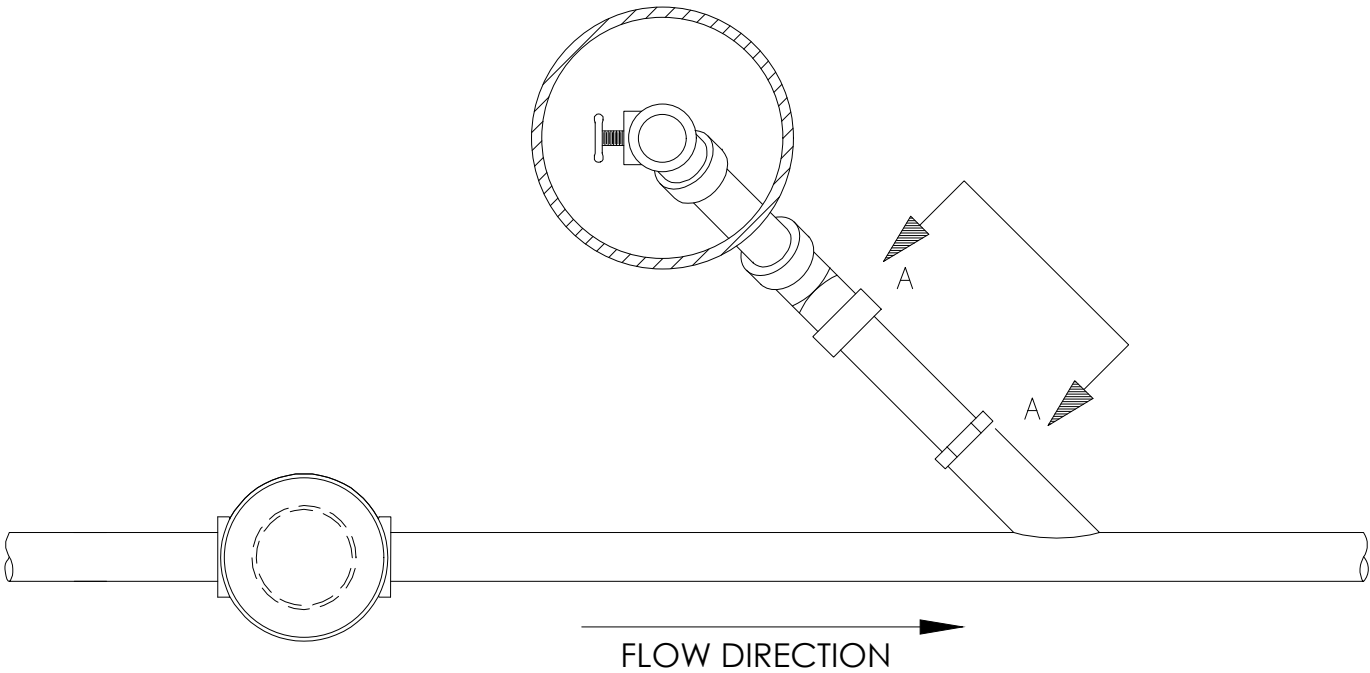

PLAN VIEW

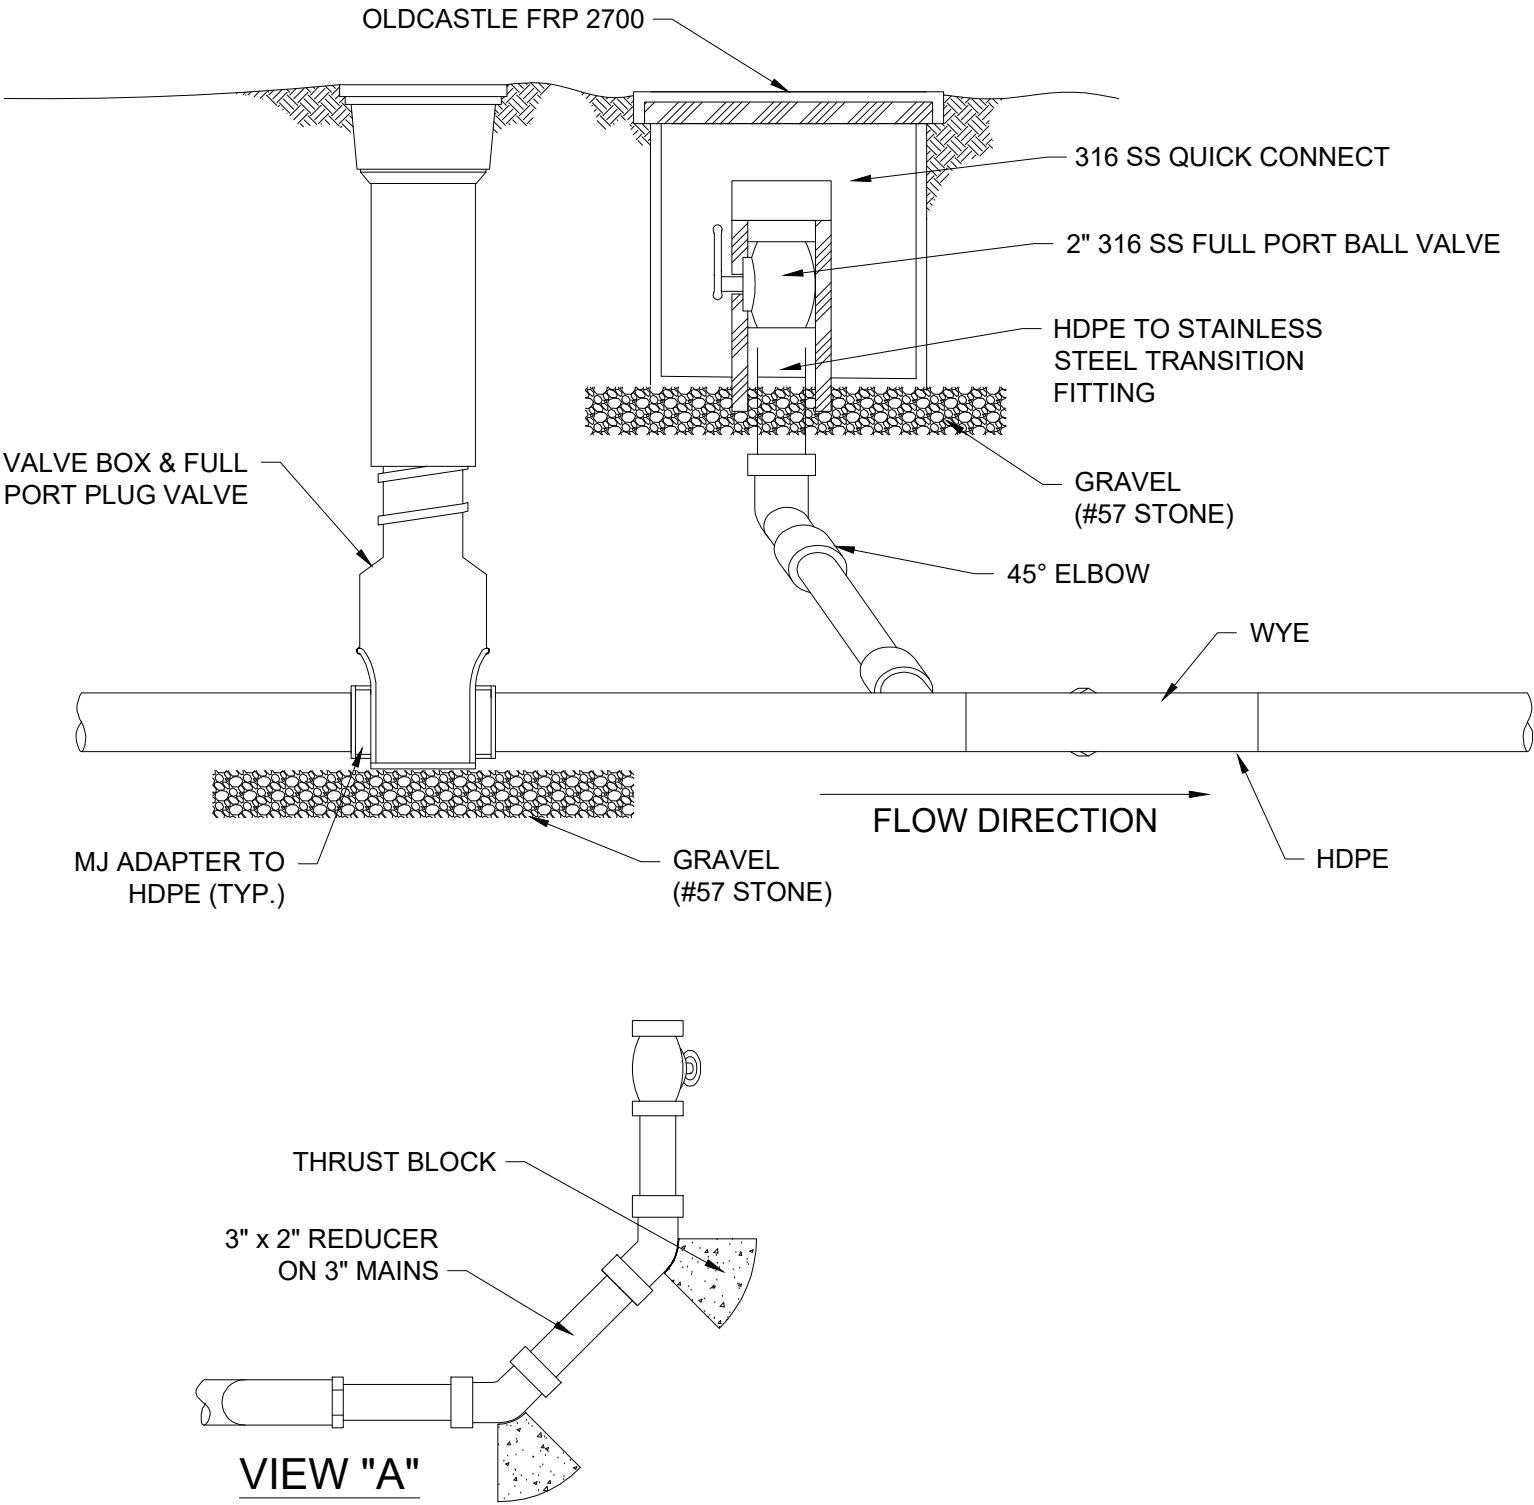

FULTON COUNTY STANDARD DETAIL 715
TYPICAL IN-LINE FLUSHING CONNECTION
LOW PRESSURE SEWER SYSTEM

DATE	REVISIONS	DATE	REVISIONS

DGS/DRN/CHKD: HM/HM/--
APPROVED: --
DATE: 02-18-2026



FULTON COUNTY PUBLIC WORKS
141 PRYOR ST. ATLANTA, GA. 30303
404-612-7400 FAX: 404-224-0498

DRAWING NO.
715

715 - Typical In-Line Flushing Connection - Low Pressure Sewer System.dwg March 17, 2026 - 3:53pm