


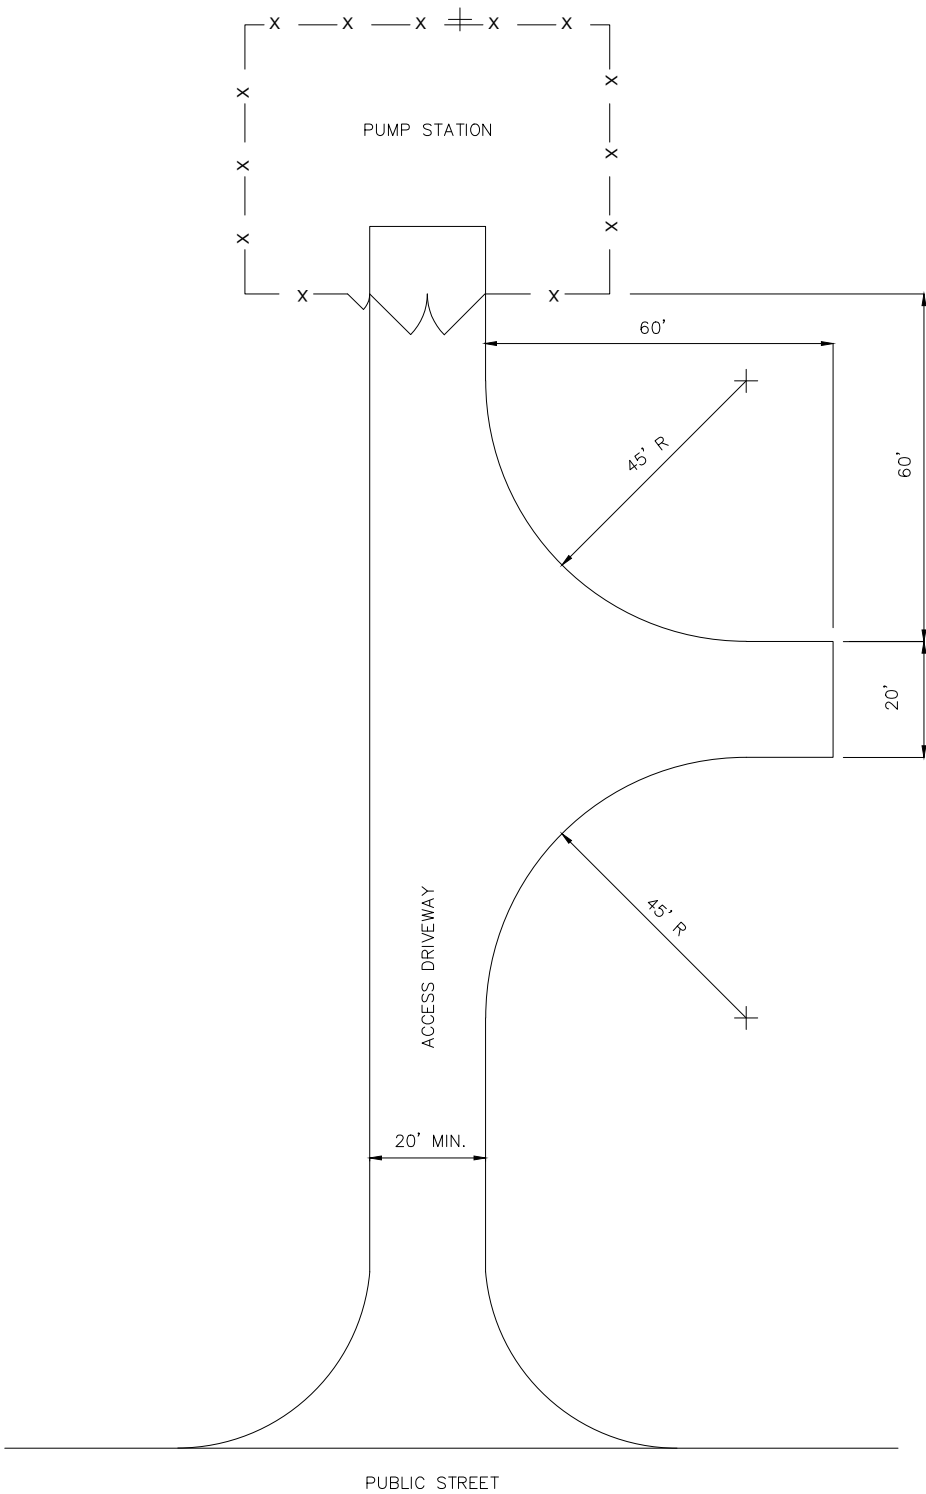

NOTES:

- 1. ENSURE THAT HAZMAT TRUCK MAY ENTER, BACK OUT, TURN AROUND AND EXIT PUMP STATION IN A SAFE MANNER.
- 2. ACCESS DRIVEWAY SHALL INCLUDE EXPANSION JOINTS AS NEEDED.
- 3. ACCESS DRIVEWAY REINFORCEMENT SHALL BE DESIGNED TO WITHSTAND 80,000 LB LOAD.



FULTON COUNTY STANDARD DETAILS

PUMP STATION
EXAMPLE ACCESS DRIVEWAY
AND TURN AROUND AREA

NOT TO SCALE

DATE: 02-18-2026

FULTON COUNTY PUBLIC WORKS
141 PRYOR ST.
ATLANTA, GA. 30303
404-612-7400
FAX: 404-224-0498

DETAIL NO. P-012