


- NOTES:
- 1. SEE DWG. NO. 125 FOR CONCRETE COLLAR THRUST RESTRAINT DETAIL.

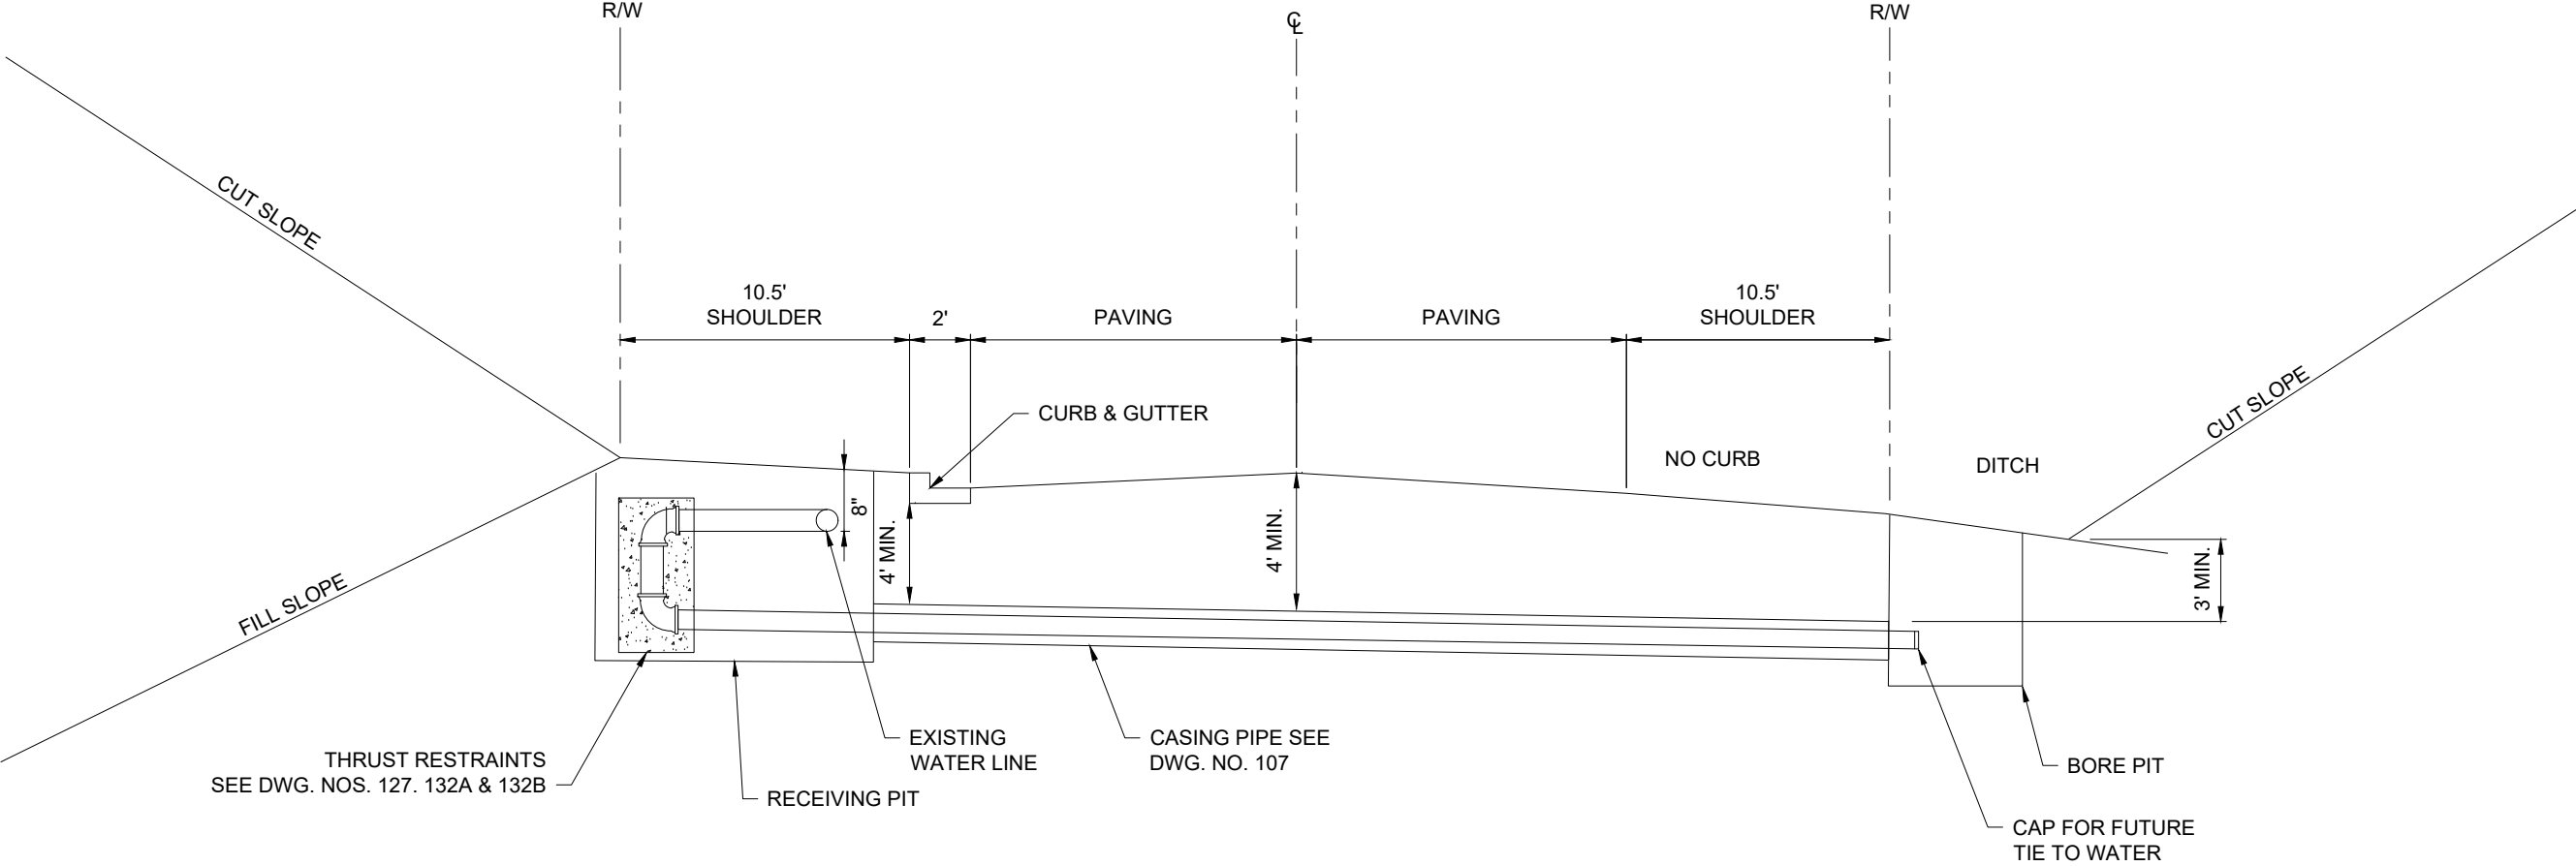

FULTON COUNTY STANDARD DETAIL 135
ROADWAY CROSSING BACK TAP DETAIL

DATE	REVISIONS	DATE	REVISIONS

DGS/DRN/CHKD: MB/EB/ML
APPROVED: TM
DATE: 02-18-2026



FULTON COUNTY PUBLIC WORKS
141 PRYOR ST. ATLANTA, GA. 30303
404-612-7400 FAX: 404-224-0498

DRAWING NO.
135