
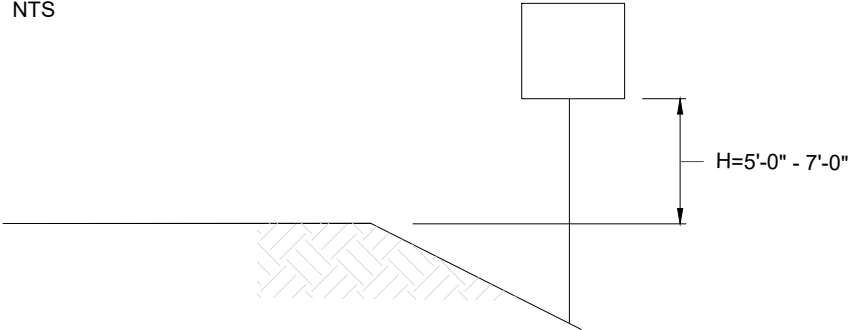
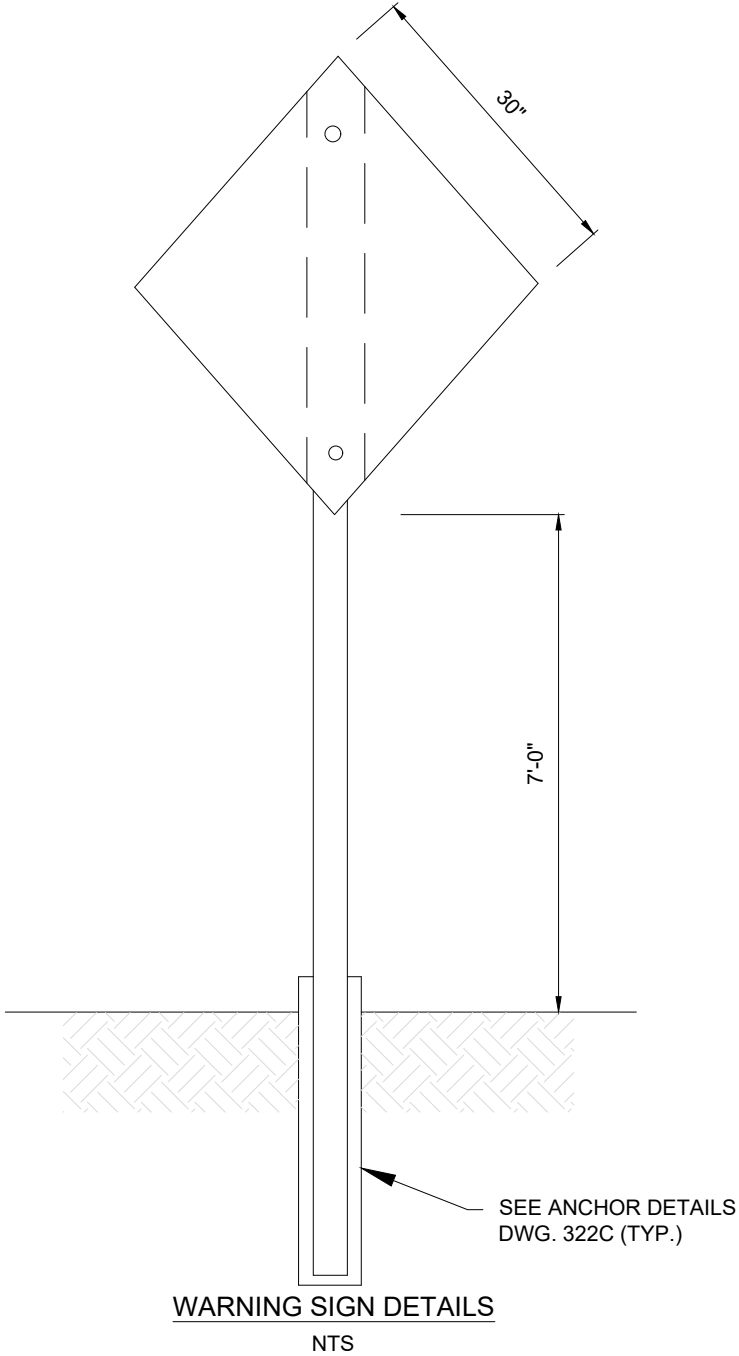
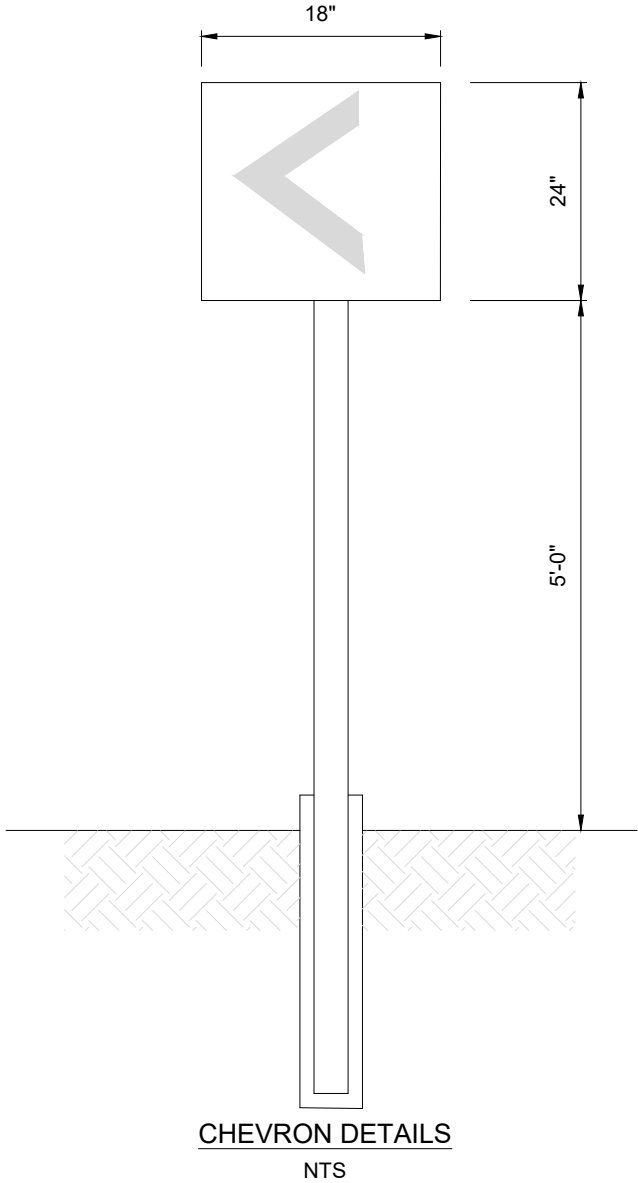


322B - Sign Details and Locations 2 of 3.dwg March 17, 2026 - 1:32pm

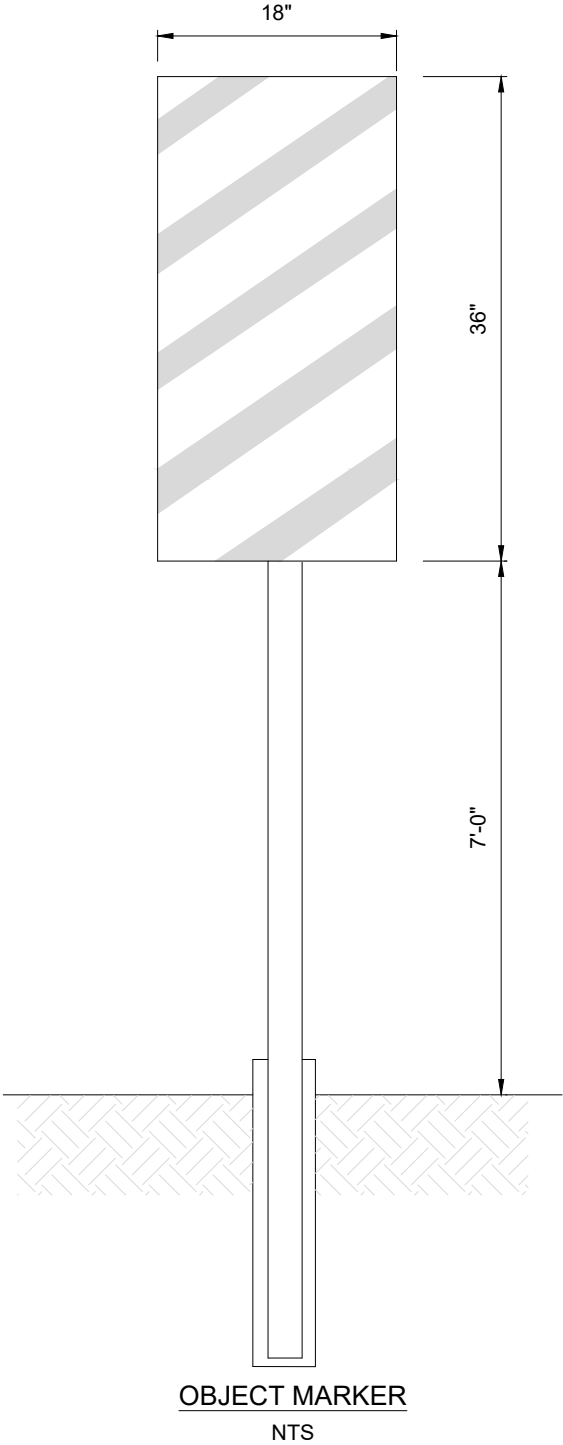

FULTON COUNTY STANDARD DETAIL 322B

SIGN DETAILS AND LOCATION
SHEET 2 OF 3

DATE	REVISIONS	DATE	REVISIONS

DGS/DRN/CHKD: MB/EB/ML
APPROVED: TM
DATE: 02-18-2026



FULTON COUNTY PUBLIC WORKS
141 PRYOR ST. ATLANTA, GA. 30303
404-612-7400 FAX: 404-224-0498

DRAWING NO.
322B